



Evans, Mechwart, Hambleton & Tilton, Inc.
 Engineers • Surveyors • Planners • Scientists
 5500 New Albany Road, Columbus, OH 43054
 Phone: 614.775.4500 Toll Free: 888.775.3648
 emht.com


RIGHT OF WAY ACQUISITION

VIRGINIA MILITARY SURVEY NUMBER 469
 TOWNSHIP OF JACKSON, COUNTY OF FRANKLIN, STATE OF OHIO
 (DWAYNE EDWARD RICE - A.P.N. 160-000886)

Date: February 22, 2017

Scale: 1" = 30'

Job No: 2016-1042

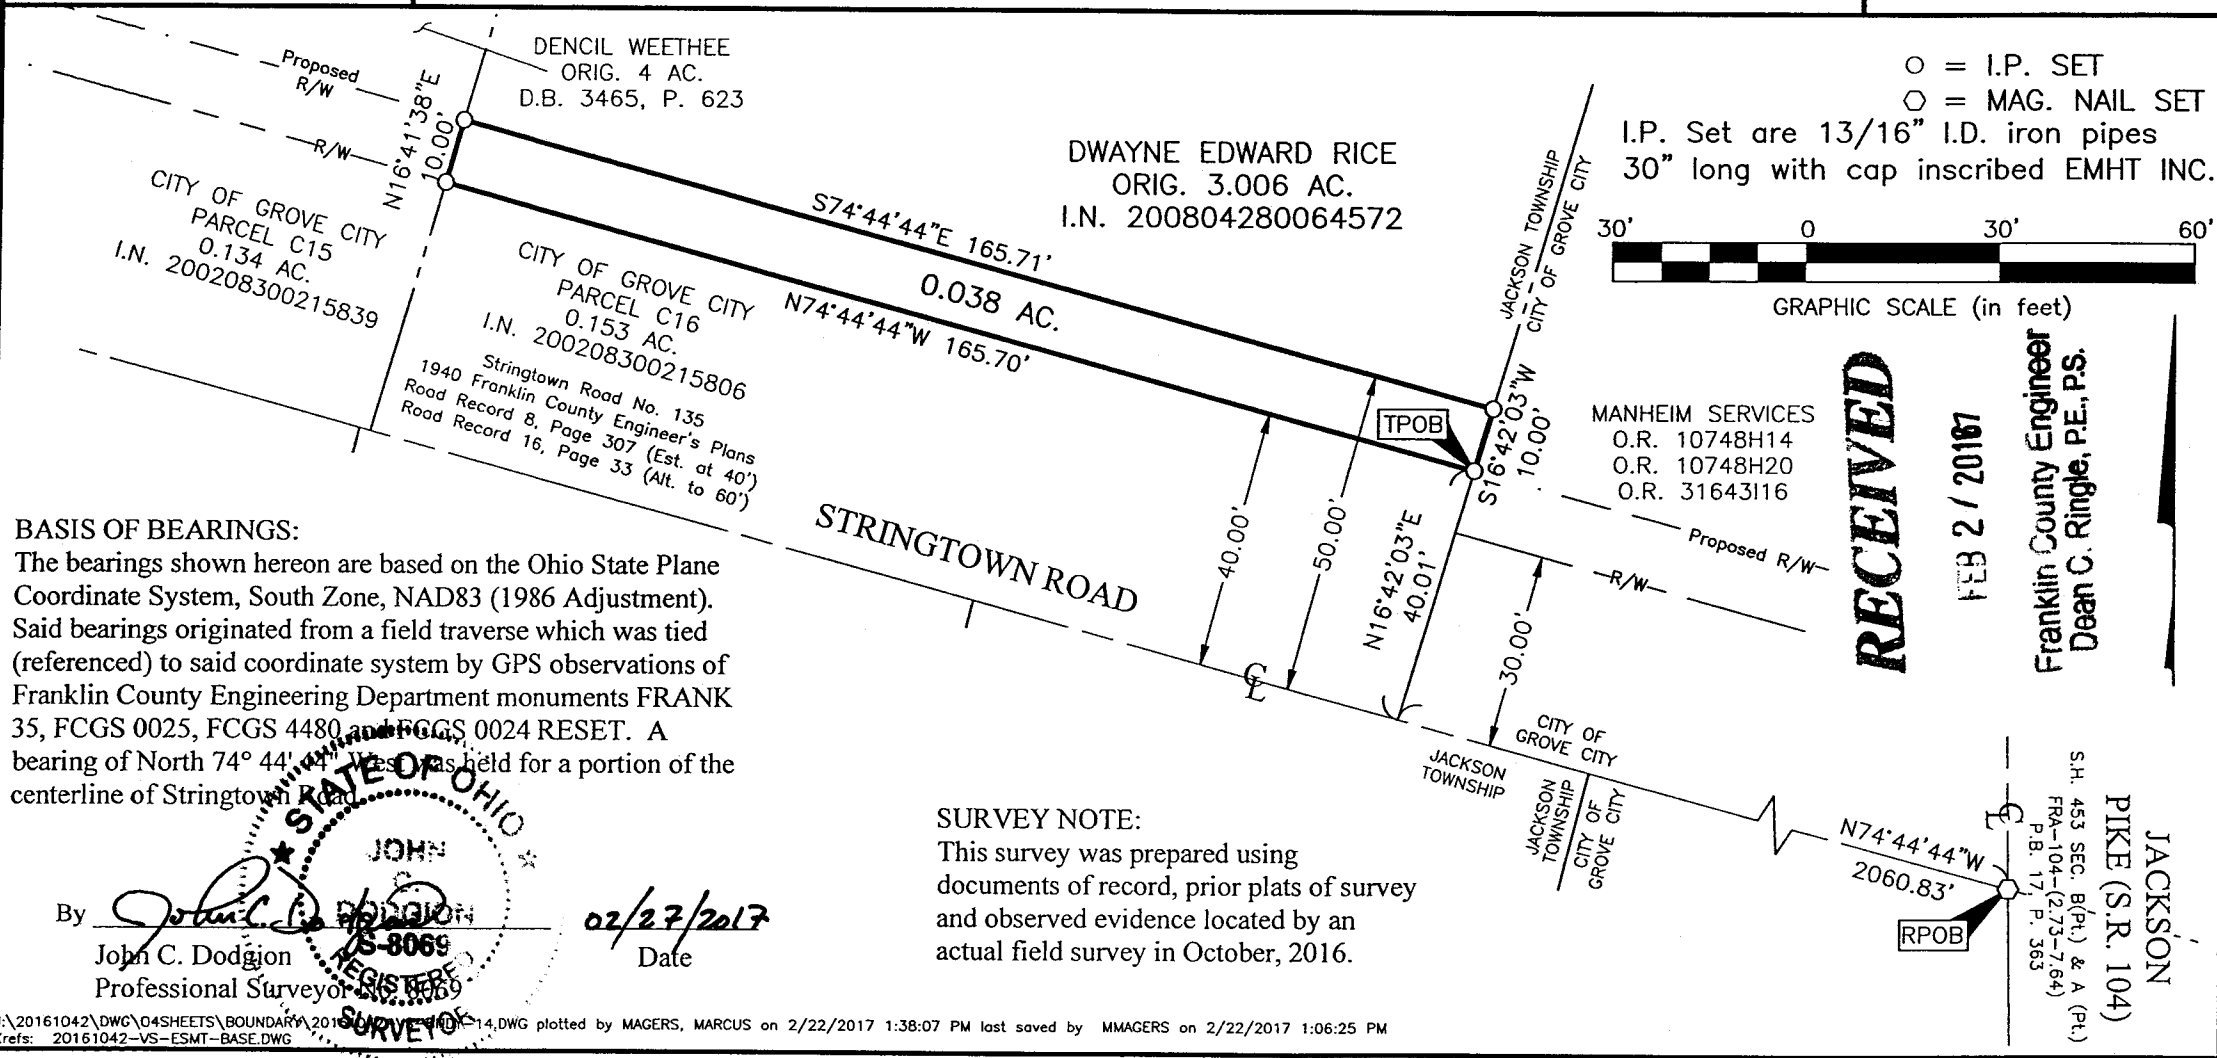

BASIS OF BEARINGS:

The bearings shown hereon are based on the Ohio State Plane Coordinate System, South Zone, NAD83 (1986 Adjustment). Said bearings originated from a field traverse which was tied (referenced) to said coordinate system by GPS observations of Franklin County Engineering Department monuments FRANK 35, FCGS 0025, FCGS 4480 and FCGS 0024 RESET. A bearing of North 74° 44' 44" West was held for a portion of the centerline of Stringtown Road.

SURVEY NOTE:

This survey was prepared using documents of record, prior plats of survey and observed evidence located by an actual field survey in October, 2016.

By *John C. Dodgion*
 John C. Dodgion
 Professional Surveyor

02/27/2017
 Date

