

HAROLD & BETTY MADDY
33.2844 ACRES
INST#200310210337379

JERRY L. & LOIS M. TOMMLISON
111.84 ACRES
DR-6626-E-05

THIS SURVEY
43.8958 ACRES

INA M. HARRISON
31.626 ACRES
INST#199709110091931


INA M. HARRISON & VIRGILEA A. DAVIDSON
177.6108 ACRES
INST#199709110091932
INST#200012280261037

SURVEY OF 43.8958 ACRES
IN THE SE 1/4 SEC-2, TWP-10, RGE-21
MADISON TWP., FRANKLIN CO.,
STATE OF OHIO
FOR
INA M. HARRISON




I HEREBY CERTIFY THE PLAT SHOWN HEREON
IS CORRECT AS SURVEYED BY US.
DATE: 6/14/2017
SIGNED: [Signature]

RECEIVED
JAN 03 2018
2017
Franklin County Engineer
Dean C. Ringle, P.E., P.S.

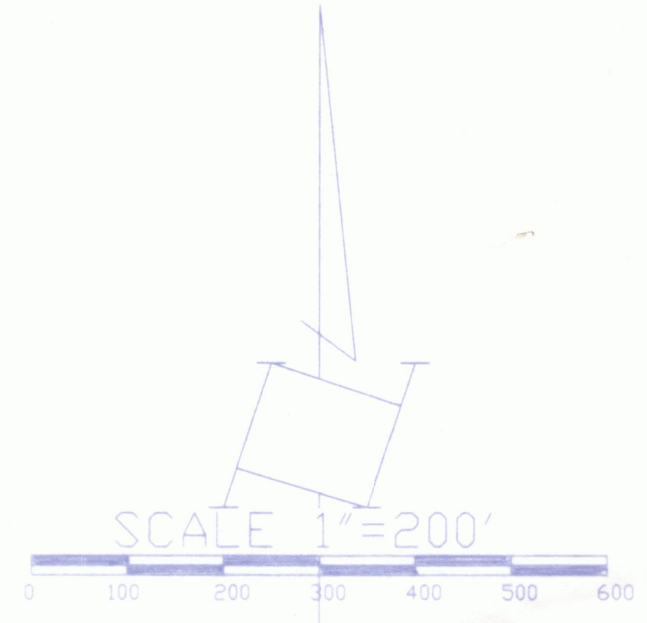

BASIS OF BEARINGS:
THE NORTH LINE OF THE 31.6258
ACRE TRACT AS N 89°55'26" W
PER INST#199709110091931

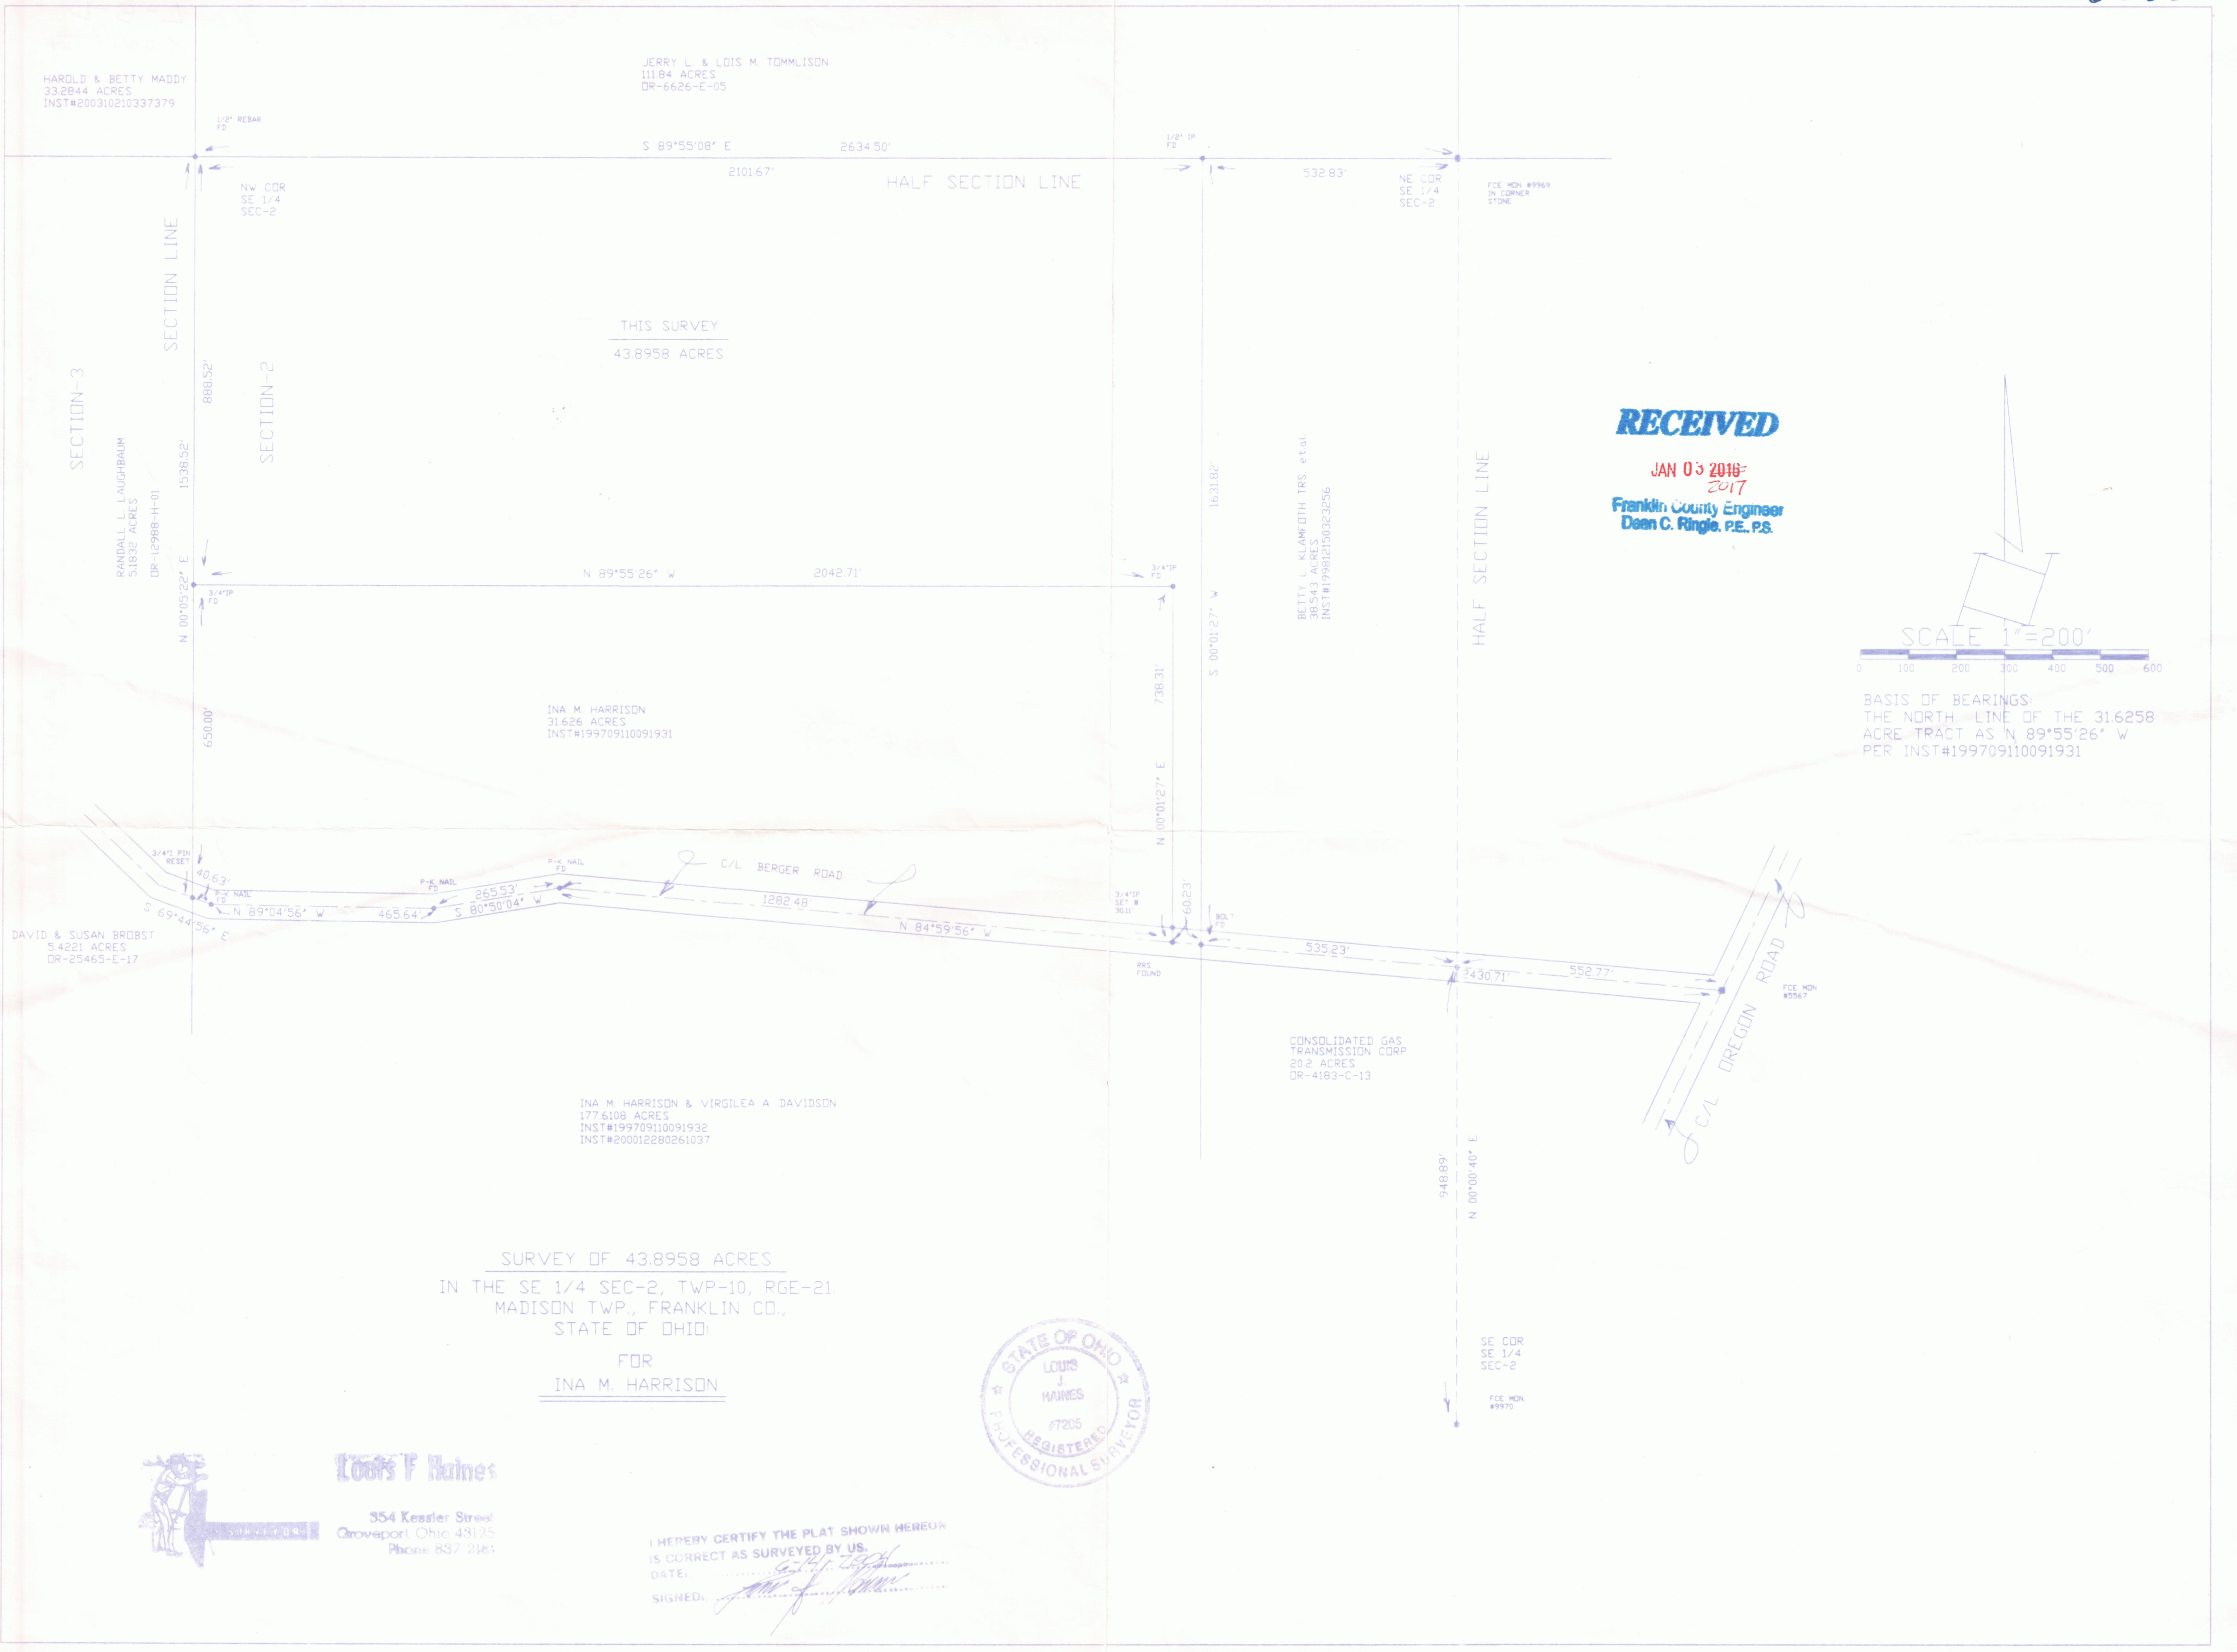

Louis J. Haines
354 Kessler Street
Coveport, Ohio 43125
Phone 857-2161