



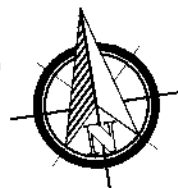


IBI GROUP  
635 Brookside Boulevard  
Westerville OH 43081 USA  
tel 614 818 4900 fax 614 818 4901  
ibigroup.com

# PROPERTY SPLIT EXHIBIT

THE GREENE II LTD.  
COLUMBUS, OHIO

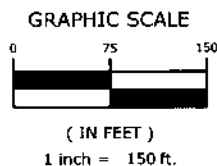


STATE OF OHIO, COUNTY OF FRANKLIN,  
CITY OF COLUMBUS,  
NORTHEAST QUARTER OF SECTION 13,  
TOWNSHIP 11, RANGE 21,  
CONGRESS LANDS

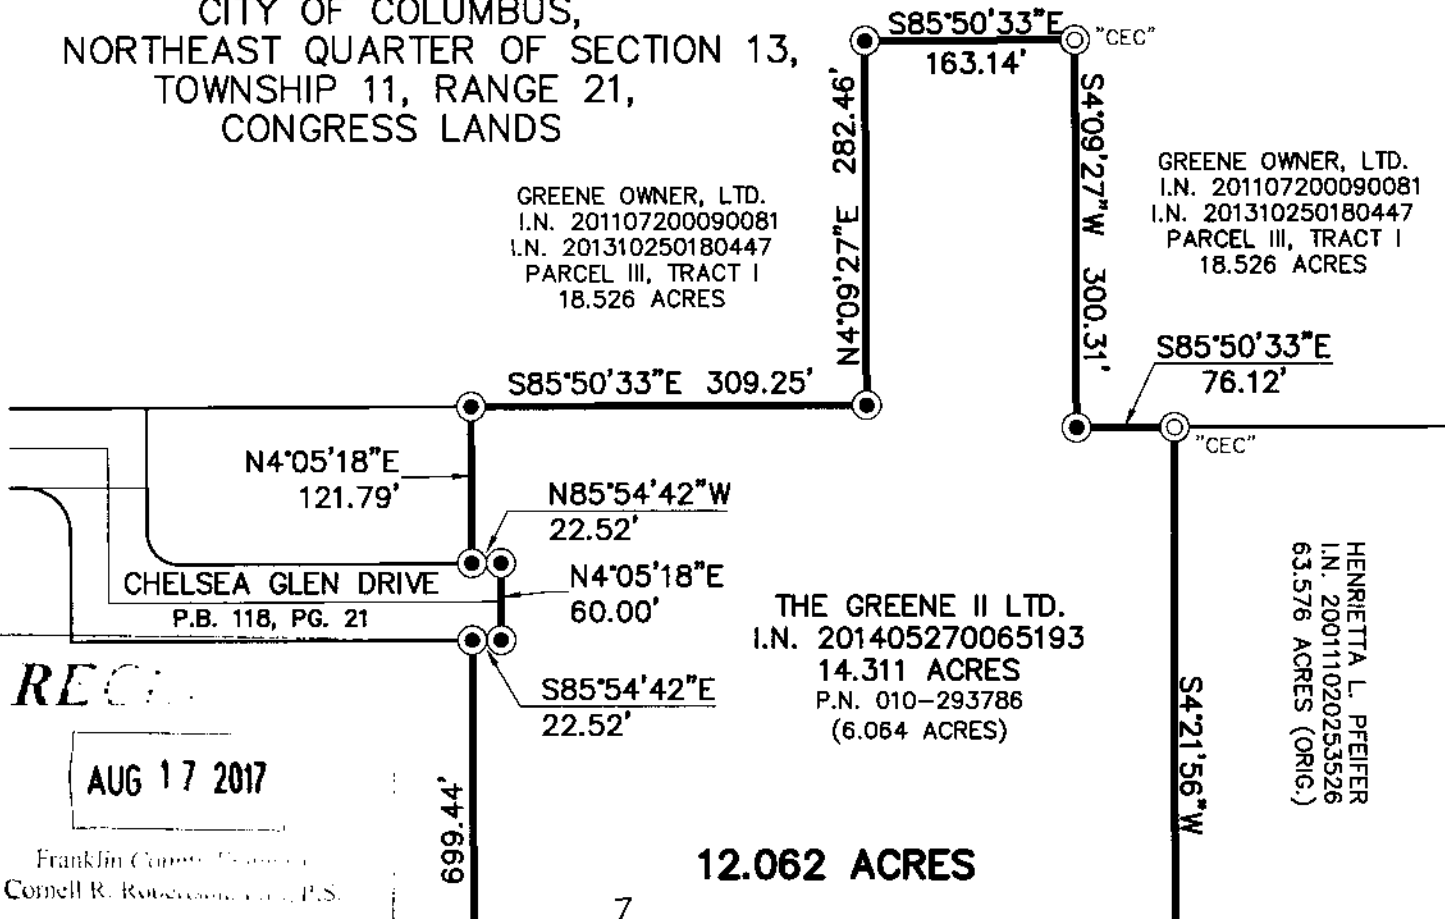

### LEGEND


- IRON PIN SET  
(5/8" REBAR 30" LONG  
W/PLASTIC CAP "IBI  
GROUP/S-6872/S-7740")
- IRON PIN FOUND  
(AS NOTED)

### REFERENCE POINT

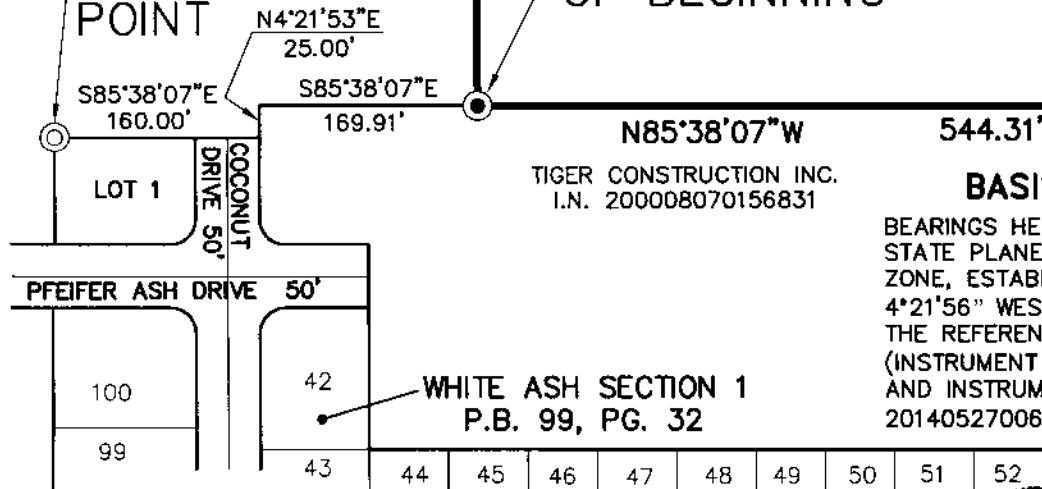

### BASIS OF BEARINGS

BEARINGS HEREON ARE BASED ON THE OHIO STATE PLANE COORDINATE SYSTEM, SOUTH ZONE, ESTABLISHING A BEARING OF SOUTH 4°21'56" WEST FOR THE EASTERLY LINES OF THE REFERENCED PARENT TRACTS (INSTRUMENT NUMBER 201405270065192 AND INSTRUMENT NUMBER 201405270065193)

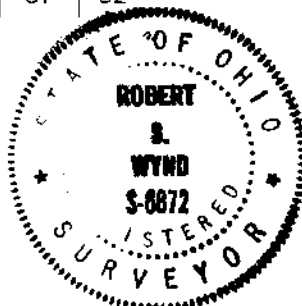

*Robert S. Wynd*  
REGISTERED SURVEYOR NO. 6872

8/15/17  
DATE