


S-L-A-B

Z:\15-0023-412\DWG\PRODUCTION DRAWINGS\SURVEY\0023-412 Exhibit_Beecher.dwg layout1 Mar 17, 2017 - 9:26:01am Phelps

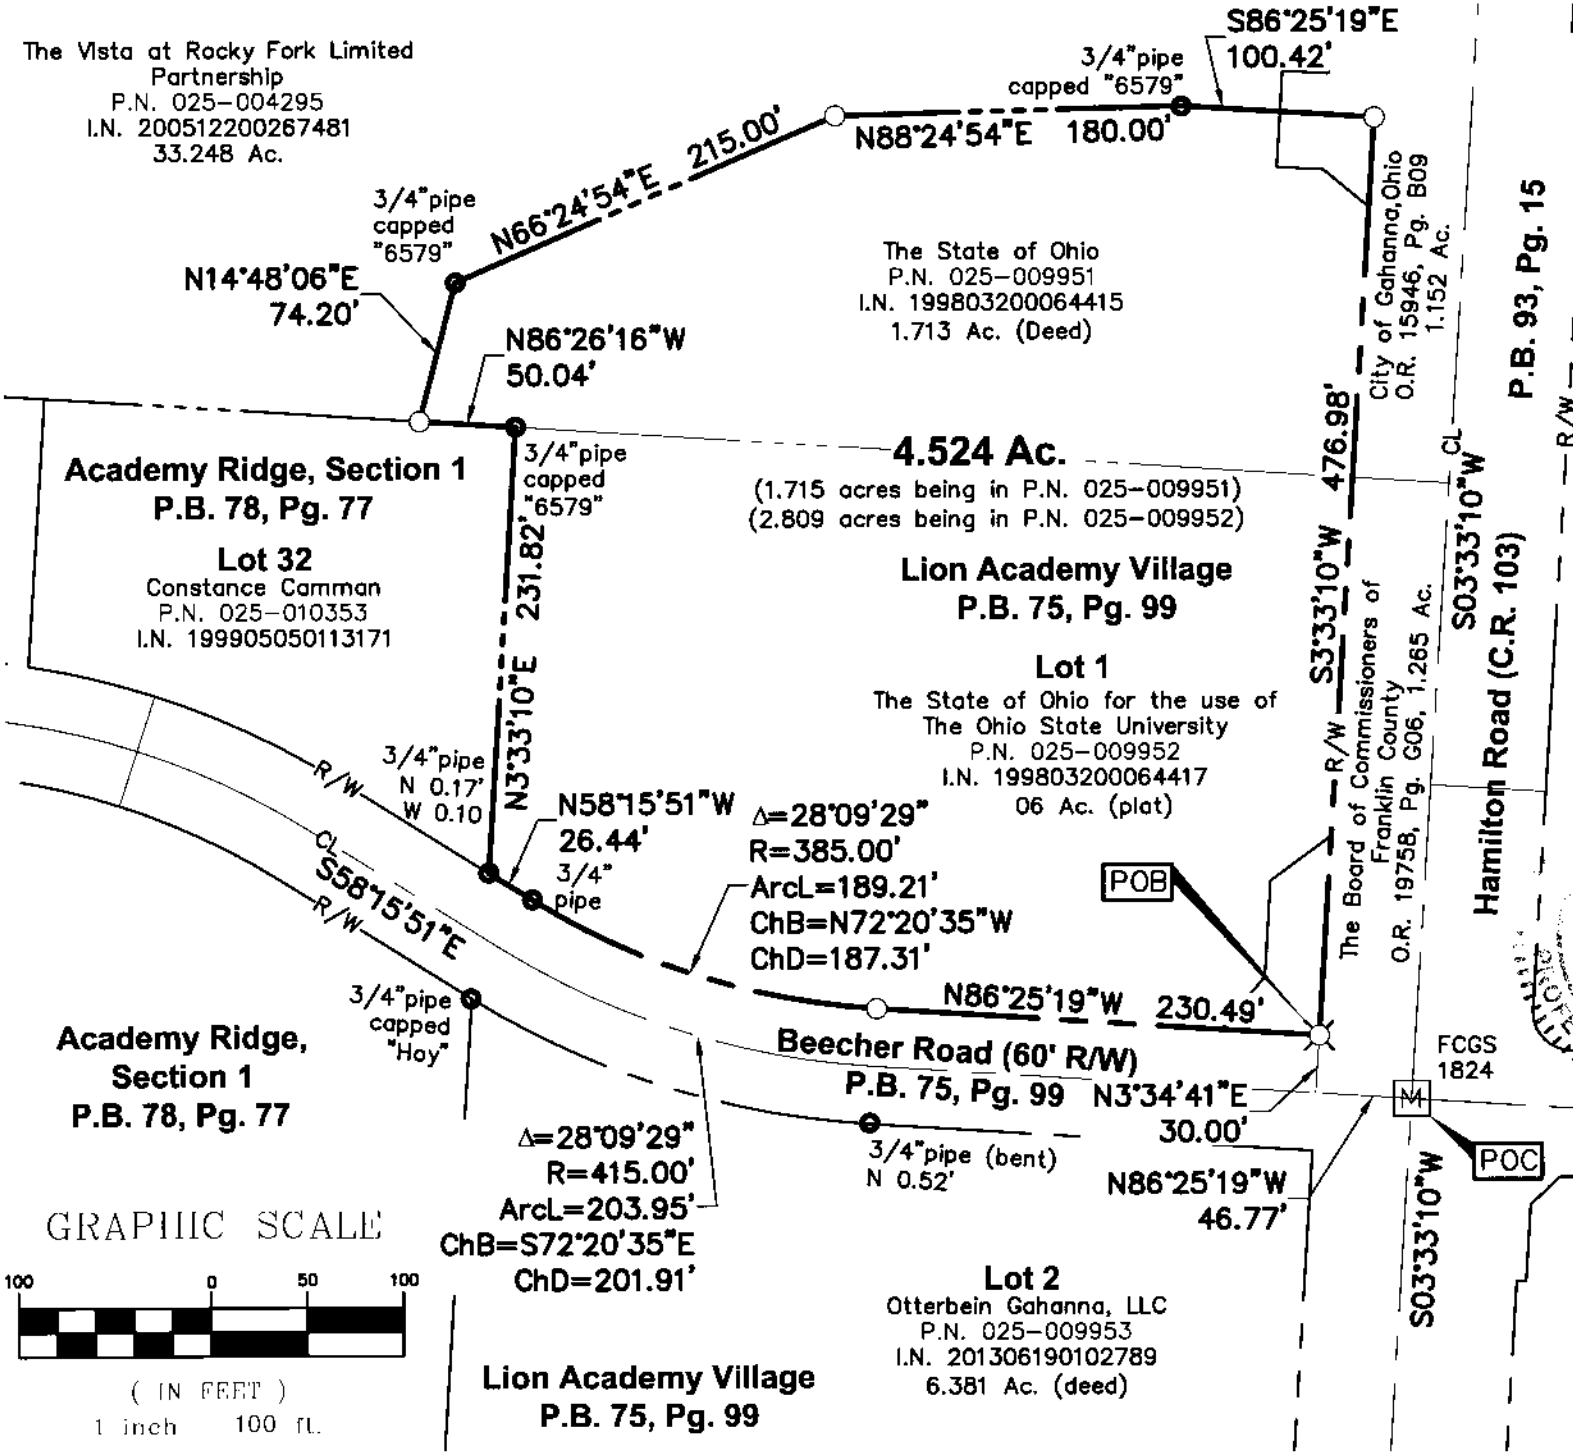

The Vista at Rocky Fork Limited Partnership
 P.N. 025-004295
 I.N. 200512200267481
 33.248 Ac.

The State of Ohio
 P.N. 025-009951
 I.N. 199803200064415
 1.713 Ac. (Deed)

4.524 Acre Exhibit
 QUARTER TOWNSHIP 1, TOWNSHIP 1, RANGE 17,
 UNITED STATE MILITARY DISTRICT
 CITY OF GAHANNA, FRANKLIN COUNTY, OHIO

RECEIVED

MAR 17 2011

Franklin County Engineer
 Dean C. Ringo, PE, PS

Bearings are based on the Ohio State Plane Coordinate System, South Zone, NAD83 (NSRS2007). Said bearings were derived from GPS observation and determine a portion of the centerline of Hamilton Road between FCGS 8817 RESET and FCGS 1821 with a bearing of S03°33'10"W.

All iron pins set are 3/4" diameter, 30" long iron pipe with plastic cap inscribed "Advanced 7661".

This Survey is based on existing records from Franklin County, and from actual field survey work.

ADVANCED CIVIL DESIGN, INC.




Jonathan E. Phelps 3/17/17
 Jonathan E. Phelps Date
 Reg. No. 8241

LEGEND

- Iron Pin Found
- Iron Pipe Found
- ✕ MagNail Found
- ▲ RR Spike Found
- Ⓜ Monument Box
- Iron Pin Set
- ✕ MagNail Set
- △ RR Spike Set

GRAPHIC SCALE

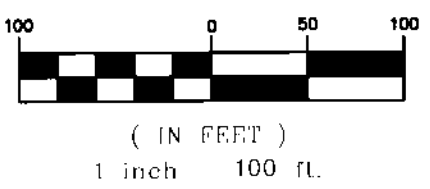

DRAWN BY: JEP	JOB NO.: 15-0023-412
DATE: 3/17/2017	CHECKED BY: JEP

ADVANCED CIVIL DESIGN
 ENGINEERS SURVEYORS

422 Beecher Road
 Gahanna, Ohio 43230
 ph 614.428.7750
 fax 614.428.7755