

SURVEY OF ACREAGE PARCEL


QUARTER TOWNSHIP 3, TOWNSHIP 2, RANGE 16

UNITED STATES MILITARY LANDS

CITY OF COLUMBUS, COUNTY OF FRANKLIN, STATE OF OHIO

LINE TABLE		
LINE	BEARING	DISTANCE
L1	N80°01'45"E	105.23'
L2	N80°54'07"E	50.07'
L3	S12°10'08"E	12.02'
L4	N85°52'34"E	98.82'
L5	N06°54'39"W	47.55'
L6	N06°54'39"W	15.37'
L7	S06°54'39"E	15.37'

CURVE TABLE					
CURVE	DELTA	RADIUS	ARC	CH. BEARING	CH. DIST.
C1	7°09'20"	2864.79'	357.77'	N06°23'35"W	357.54'
C2	90°00'00"	34.00'	53.41'	N38°05'21"E	48.08'

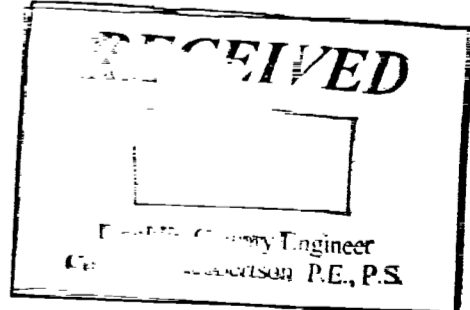

BASIS OF BEARINGS:
 Bearings are based on the Ohio State Plane Coordinate System, South Zone, as per NAD83 (2007 Adjustment). Control for bearings was from coordinates of monuments FCGS 8815 & FCGS 8816, having a bearing of North 03° 23' 04" East for a portion of the centerline of Hamilton Road (Relocated), established by the Franklin County Engineering Department, using Global Positioning System procedures and equipment.

SURVEY NOTE:
 This survey was prepared using documents of record, prior plats of survey, and observed evidence located by an actual field survey.

- = STONE FND.
- = MON. FND.
- = I.P. FND.
- = I.P. SET
- = MAG. NAIL FND.
- = MAG. NAIL SET
- ▲ = R.R. SPK. FND.
- △ = R.R. SPK. SET
- = P.K. NAIL FND.

I.P. Set are 13/16" I.D. iron pipes 30" long with cap inscribed EMHT INC.

GRAPHIC SCALE (in feet)



By *Heather L. King* 3/30/18
 Heather L. King
 Professional Surveyor No. 8307
 Date

<p>Evans, Mechwart, Hambleton & Tilton, Inc. Engineers • Surveyors • Planners • Scientists 5500 New Albany Road, Columbus, OH 43054 Phone: 614.775.4500 Toll Free: 888.775.3648 emht.com</p>	Date: March 27, 2018	
	Scale: 1" = 200'	
	Job No: 2017-0914	
	Sheet: 1 of 1	
REVISIONS		
MARK	DATE	DESCRIPTION

I:\20170914\EMHT\CAD\SET\20170914-VS-BNDY-04.dwg plotted by KING, HEATHER on 3/27/2018 4:05:46 PM
 I:\20170914\EMHT\CAD\SET\20170914-VS-BNDY-04.dwg plotted by KING, HEATHER on 3/27/2018 4:06:13 PM last saved by KING on 3/27/2018 4:05:46 PM