


STATE OF OHIO, COUNTY OF FRANKLIN, CITY OF GAHANNA
 QUARTER TOWNSHIP 1, TOWNSHIP 1, RANGE 17
 UNITED STATES MILITARY LANDS

RECEIVED

Franklin County Engineer
 Gerald R. Anderson, P.L.S., P.E.

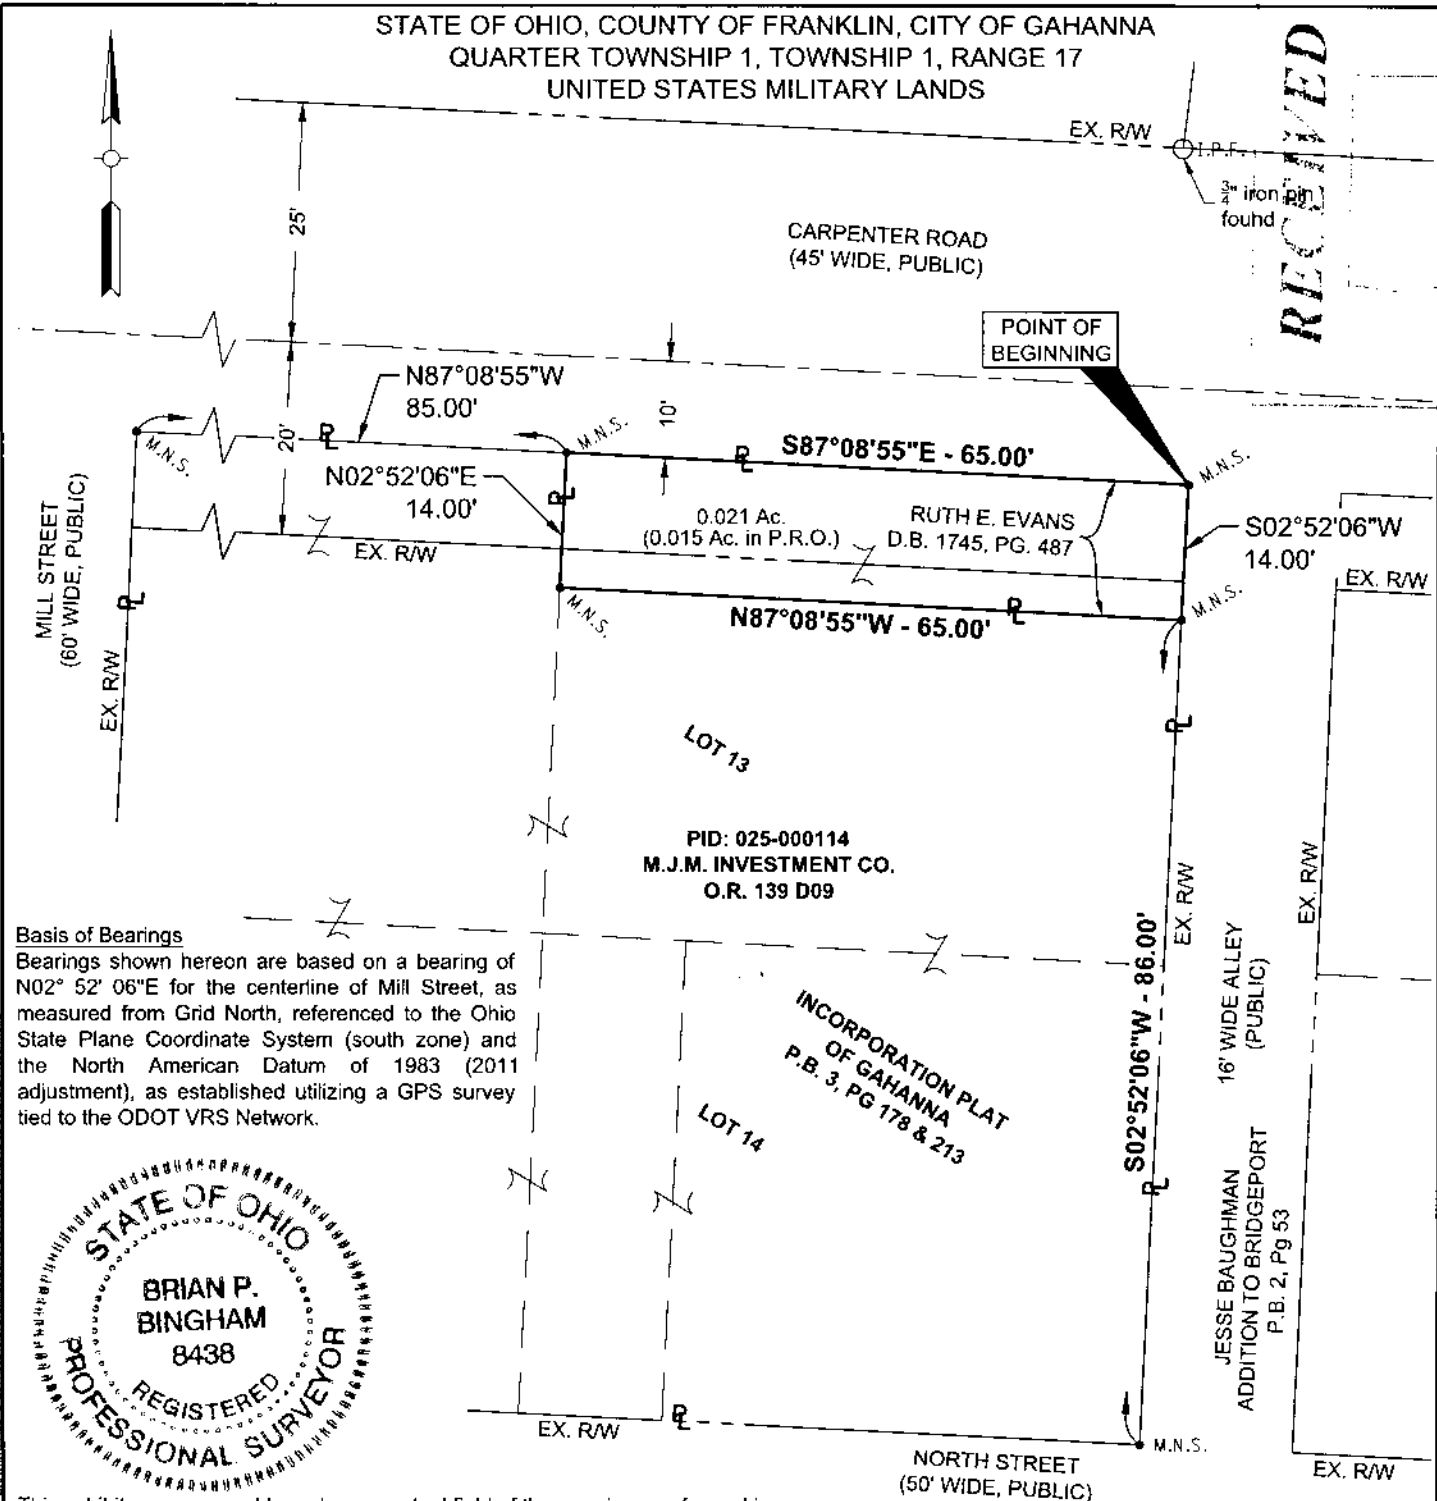

Basis of Bearings
 Bearings shown hereon are based on a bearing of N02° 52' 06"E for the centerline of Mill Street, as measured from Grid North, referenced to the Ohio State Plane Coordinate System (south zone) and the North American Datum of 1983 (2011 adjustment), as established utilizing a GPS survey tied to the ODOT VRS Network.



This exhibit was prepared based on an actual field of the premises performed in March of 2018 and is true and correct to the best of my knowledge and belief.


American Structurepoint, Inc.

Brian P. Bingham
 Brian P. Bingham

9/11/2018
 Date

Registered Professional Surveyor No. 8438

- M.N.S. MAG Nail Set
- I.P.F. Iron Pin Found

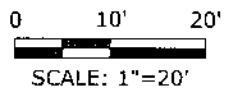

DRAWING FILE C:\2017\248RD_Drainage\Bureaucr\201702248.D; SV: 2018/06/06/Exhibit; Project: 248 RD; DATE: 9/6/2018; TIME: 2:48 PM; PLOT SCALE: 1:1



AMERICAN STRUCTUREPOINT INC.
 2590 Corporate Exchange Drive | Suite 300
 Columbus, Ohio 43231
 TEL 614.901.2235 | FAX 614.901.2236
 www.structurepoint.com

BOUNDARY SURVEY EXHIBIT
 FOR
MILL STREET REDEVELOPMENT
 GAHANNA, FRANKLIN COUNTY, OHIO

DATE:	09/06/2018
DRAWN BY:	BPB
CHECKED BY:	BPB
JOB NUMBER:	2017.02248

1 OF 1