


ALLEY

CITY OF COLUMBUS, FRANKLIN COUNTY, OHIO

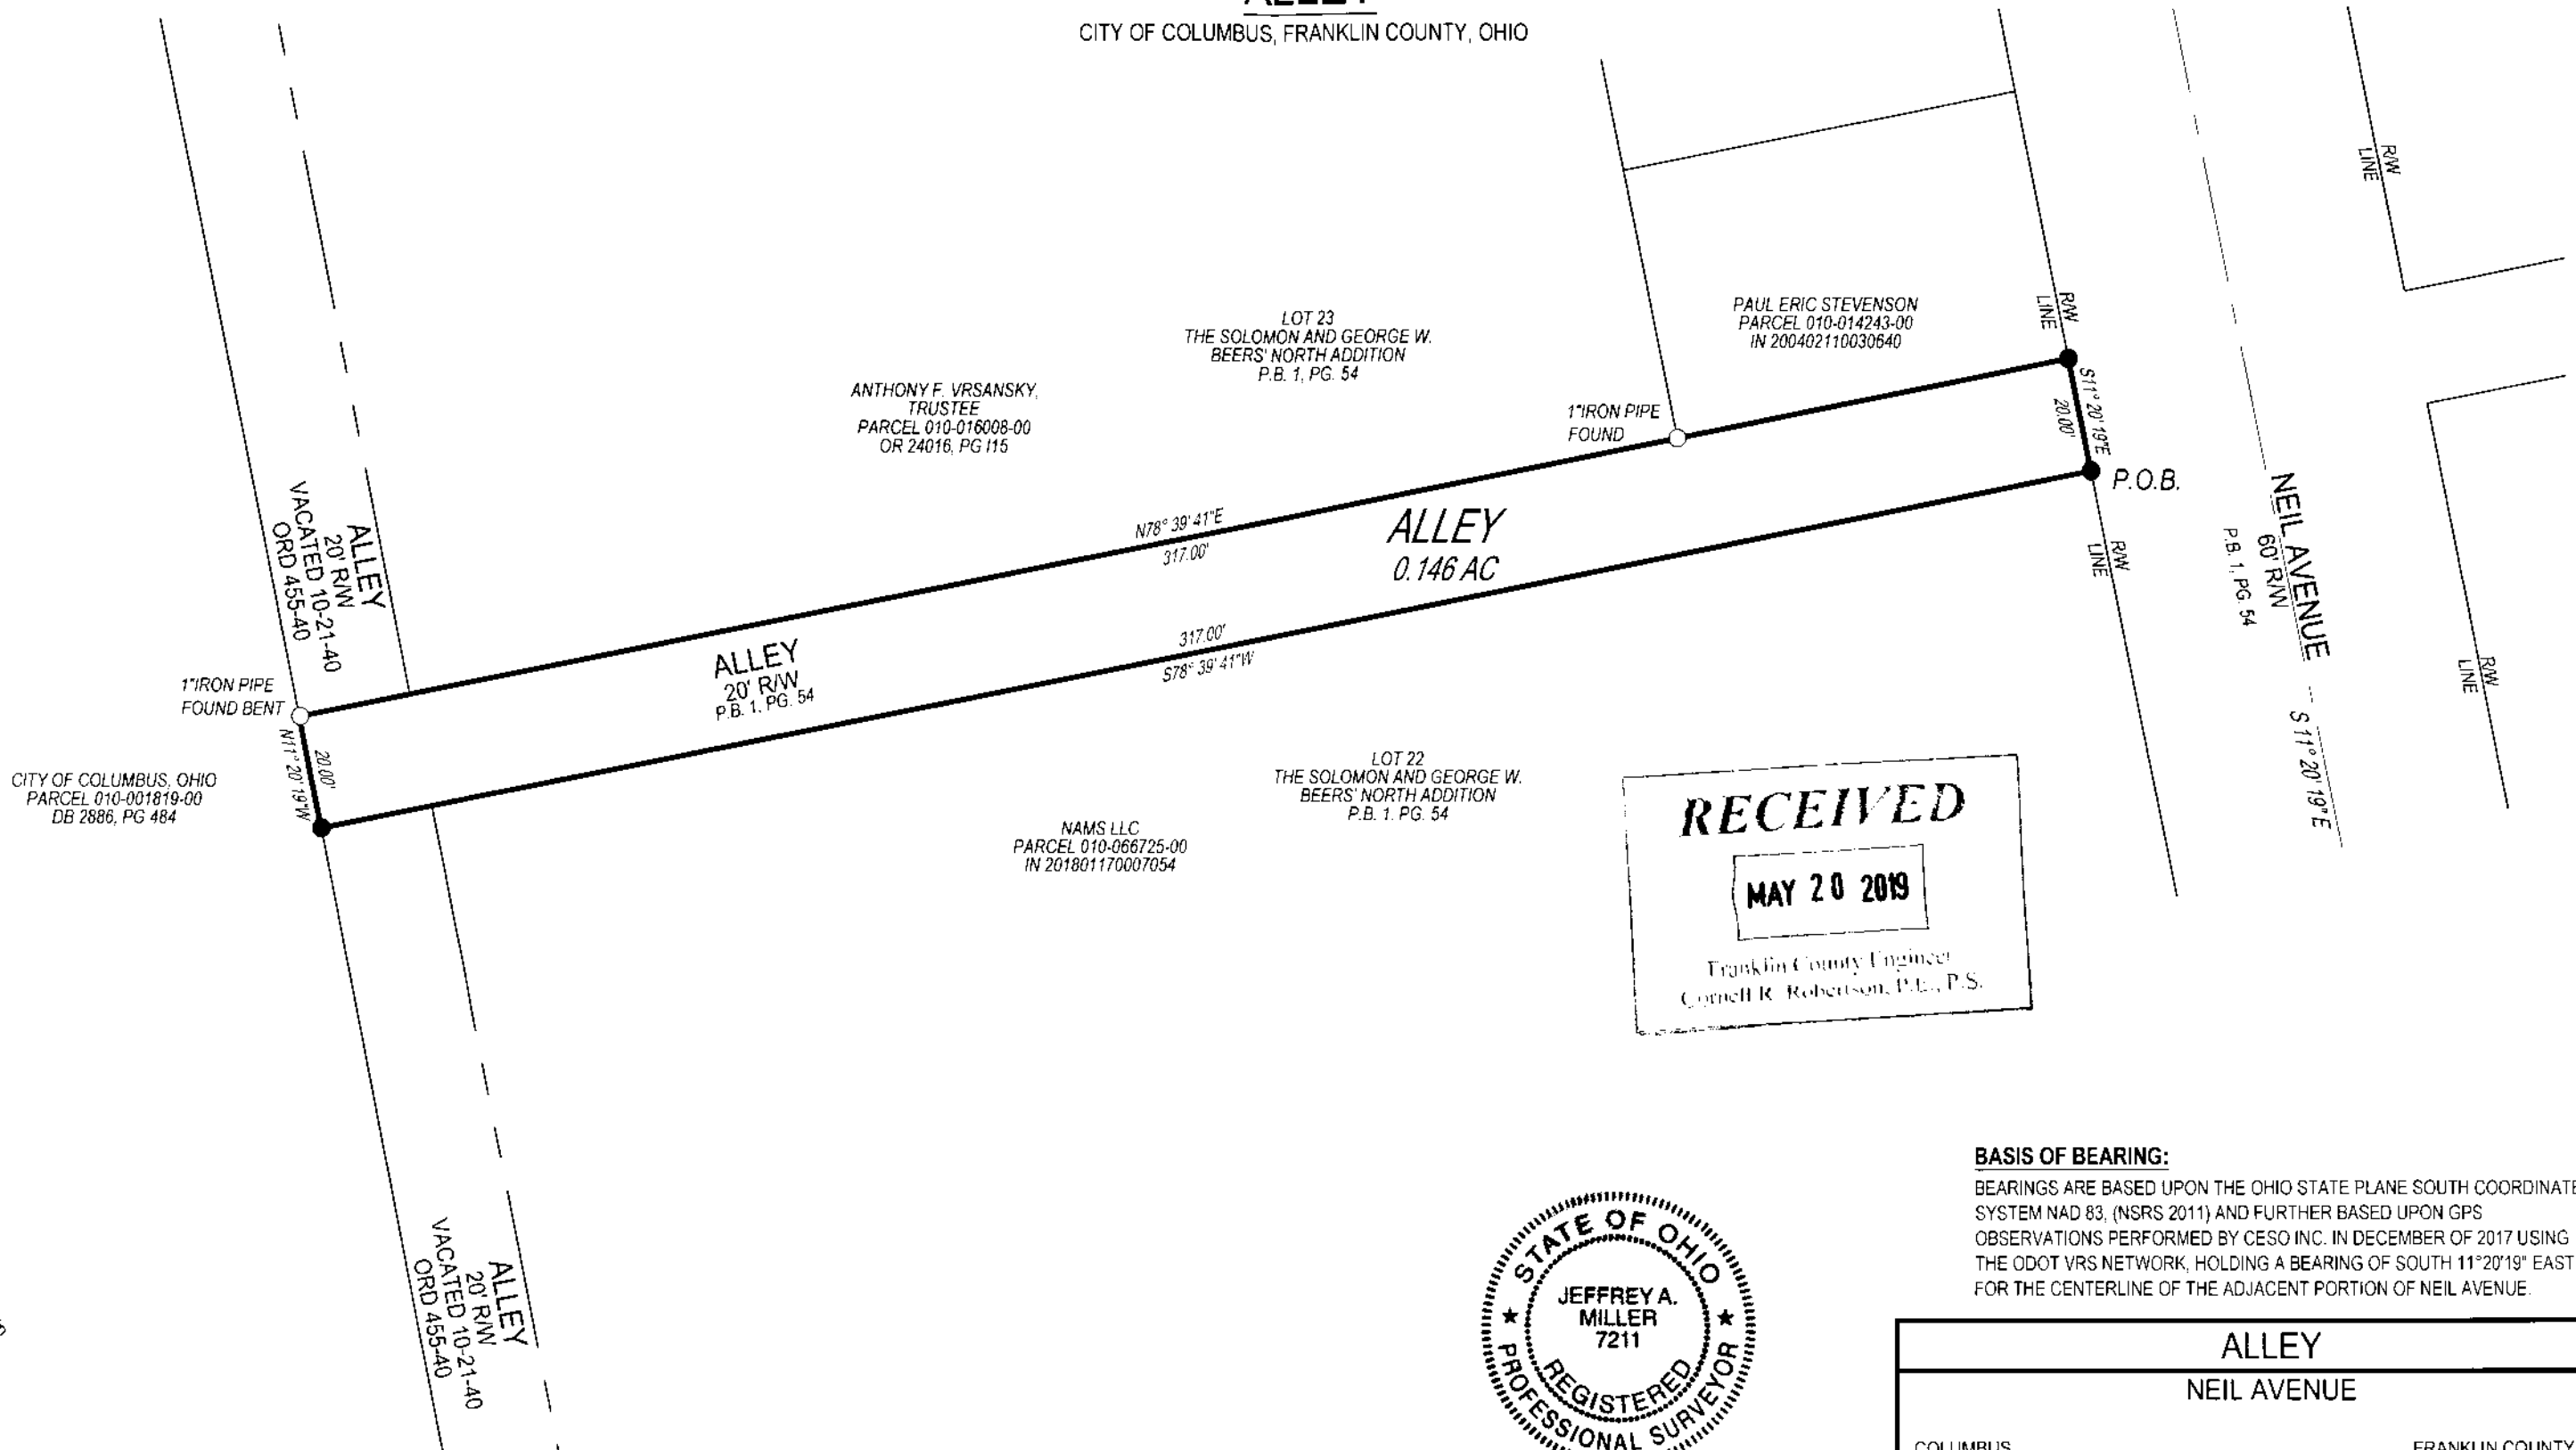


RECEIVED
MAY 20 2019
 Franklin County Engineer
 Cornell R. Robertson, P.E., P.S.



BASIS OF BEARING:
 BEARINGS ARE BASED UPON THE OHIO STATE PLANE SOUTH COORDINATE SYSTEM NAD 83, (NSRS 2011) AND FURTHER BASED UPON GPS OBSERVATIONS PERFORMED BY CESO INC. IN DECEMBER OF 2017 USING THE ODOT VRS NETWORK, HOLDING A BEARING OF SOUTH 11°20'19" EAST FOR THE CENTERLINE OF THE ADJACENT PORTION OF NEIL AVENUE.

ALLEY	
NEIL AVENUE	
COLUMBUS	FRANKLIN COUNTY, OHIO
SCALE: 1"=30'	DATE: 05/17/2019
DESIGN: N/A	JOB NO.: 754849
DRAWN: RAK	SHEET NO.: 1 OF 1
CHECKED: JAM	

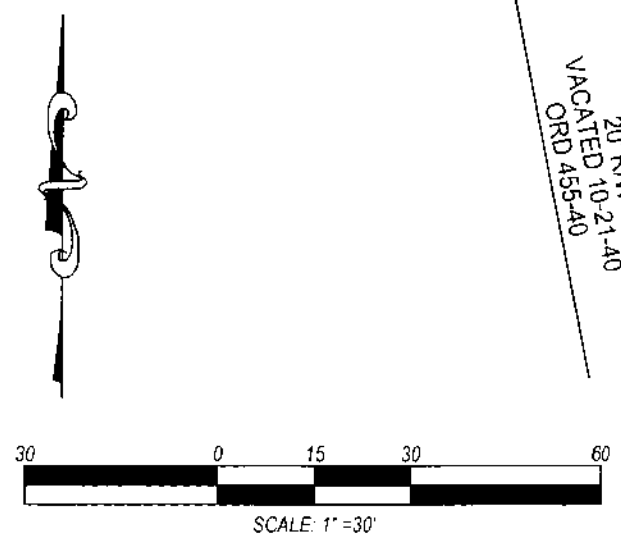

- 5/8" x 30" IRON REBAR SET WITH YELLOW CESO CAP
- IRON PIPE FOUND AS NOTED
- BOUNDARY LINE
- LOT LINE
- VACATED ALLEY LINE
- CENTERLINE

Jeffrey A. Miller 5-17-19
 JEFFREY A. MILLER, OHIO PS NO 7211
 jeff.miller@cesoinc.com