



LEGEND

- IPS Iron Pipe Set, 3/4 inch, 30 inches in length, with a yellow cap stamped the name "STANTEC".
- IPF Iron Pipe Found
- ▲ RRSF Railroad Spike Found
- △ RRS S Railroad Spike Set
- PKNF PK Nail Found
- RBF Rebar Found
- ☼ CGSS Cotton Gin Spindle Set
- MON Monument Box Found
- CMF Concrete Right-of-way Monument Found
- Stone Stone Found
- MNS Magnet Nail Set

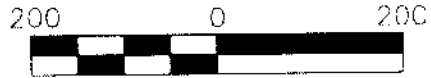

SCALE IN FEET

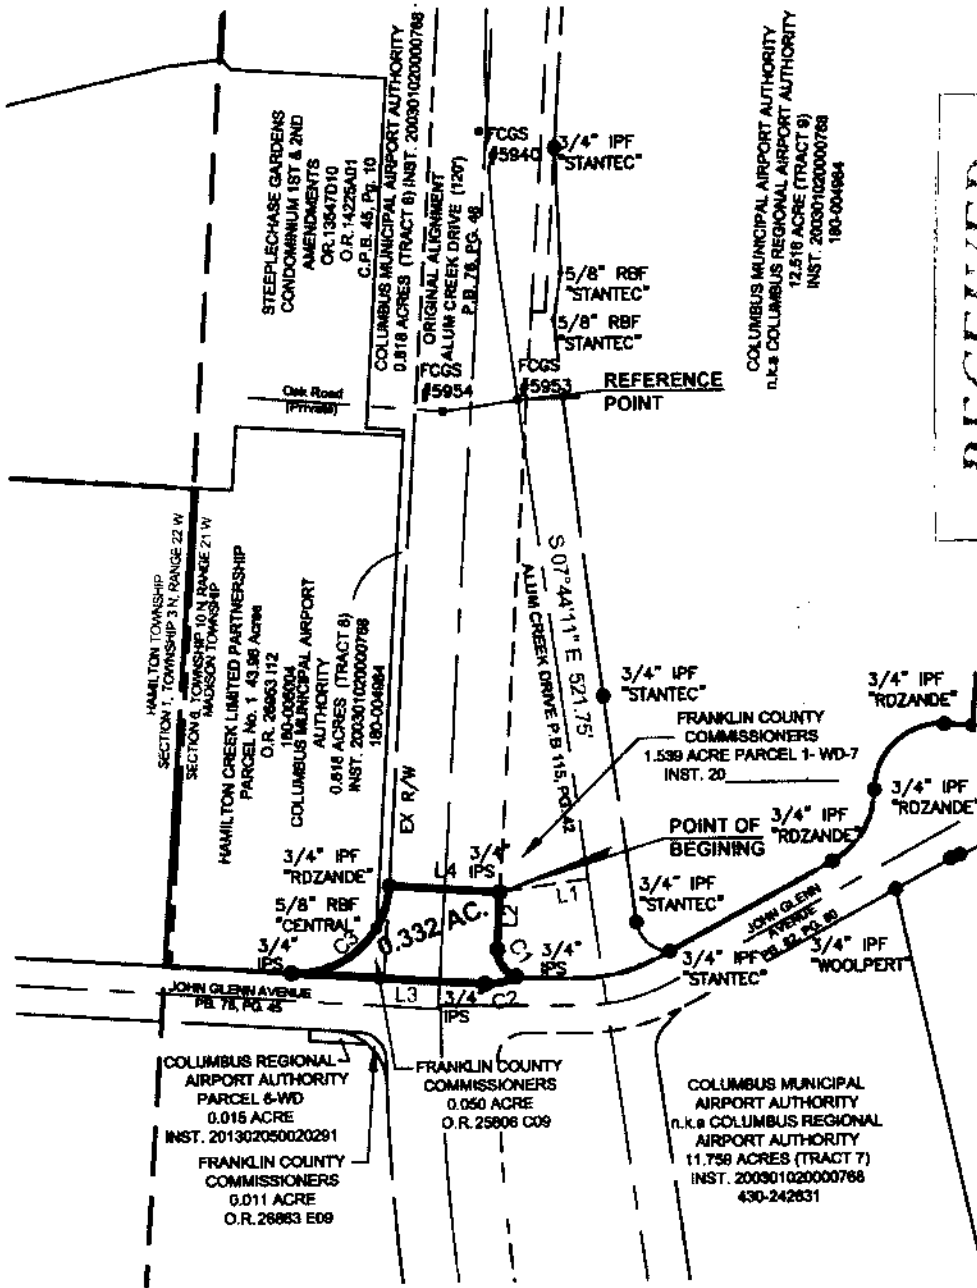

RECEIVED

MAY 06 2019

Franklin County Engineer
Cornell R. Robertson, P.E., P.S.

BASIS OF BEARINGS:

The bearings shown hereon are based on the Grid Bearing of South 97°44'23" East between Franklin County Engineer's Geodetic Survey Monuments 5953 and 5935 as determined by a GPS network of field observations performed in June, 2018, and based on the Ohio State Plane Coordinate System, South Zone, NAD83(NSRS 2007).

**Boundary Survey
of
0.332 ACRE**

**Lying in
Section 6, Township 10 North, Range 21 West
Congress Lands**


City of Columbus, Franklin County, Ohio
Scale: 1 inch = 200 Feet

CERTIFICATION:

I hereby certify that this survey shown on the attached was prepared from an on the ground survey in June, 2018 made under my direct supervision and that it and the information, courses and distances as shown are correct to the best of my knowledge.

STANTEC CONSULTING SERVICES INC

Robert J. Sands
Robert J. Sands
Professional Surveyor No. S-8053

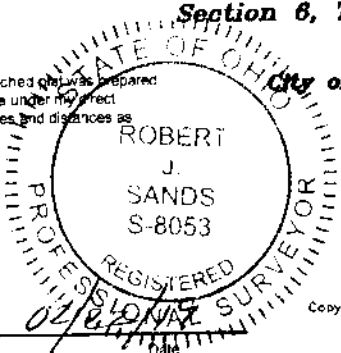

Prepared by:




1600 Lake Shore Drive
Columbus, Ohio 43204
Phone: (614) 458-4363
Fax: (614) 458-4367

Copyright Reserved
The Contractor shall verify and be responsible for all dimensions. DO NOT scale the drawing - any errors or omissions shall be reported to Stantec without delay. The Copyright in all designs and drawings are the property of Stantec. Reproduction or use for any purposes other than that authorized by Stantec is forbidden.

LINE	BEARING	DISTANCE
L1	S 82°15'49" W	96.59'
L2	S 03°08'45" W	62.27'
L3	N 86°13'33" W	209.32'
L4	S 86°15'55" E	119.95'

CURVE	DELTA ANGLE	RADIUS	ARC LENGTH	CHORD BEARING	CHORD LENGTH
C1	72°08'29"	30.00'	37.77'	S 33°39'42" E	35.33'
C2	33°07'25"	60.00'	34.69'	S 77°12'45" W	34.21'
C3	90°00'27"	100.00'	157.09'	N 48°46'14" E	141.43'

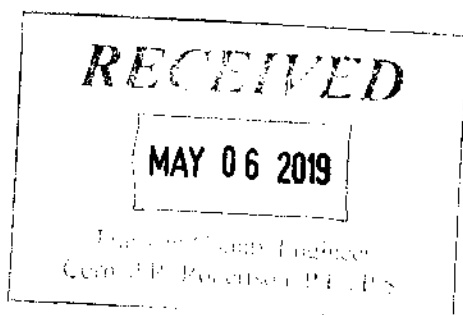

*Boundary Survey
of
0.332 ACRE
lying in
Section 6, Township 10 North, Range 21 West
Congress Lands
City of Columbus, Franklin County, Ohio*

Prepared by:

 **Stantec**
1500 Lake Shore Drive
Columbus, Ohio 43204
Phone: (614) 486-4363
Fax: (614) 486-4387

Copyright Reserved
The Contractor shall verify and be responsible for all dimensions. DO NOT scale the drawing - any errors or omissions shall be reported to Stantec without delay. The Copyrights to all designs and drawings are the property of Stantec. Reproduction or use for any purposes other than that authorized by Stantec is forbidden.