



Evans, Mechwart, Hambleton & Tifton, Inc.
 Engineers • Surveyors • Planners • Scientists
 5500 New Albany Road, Columbus, OH 43054
 Phone: 614.775.4500 Toll Free: 888.775.3648
 emht.com

SURVEY OF ACREAGE PARCEL

SURVEY NUMBER 6840

VIRGINIA MILITARY DISTRICT

TOWNSHIP OF JACKSON, COUNTY OF FRANKLIN, STATE OF OHIO


Date: July 19, 2019

Scale: 1" = 100'

Job No: 2017-1174

BASIS OF BEARINGS:

The bearings shown hereon are based on the Ohio State Plane Coordinate System, South Zone, NAD83 (2011). Said bearings originated from a field traverse which was tied (referenced) to said coordinate system by GPS observations and observations of selected CORS base stations in the National Spatial Reference System. The portion of the centerline of Borror Road, also being the common line of Virginia Military Survey Numbers 6115 and 6840, having a bearing of North 74° 40' 36" East, is designated as the "basis of bearings" for this plat.

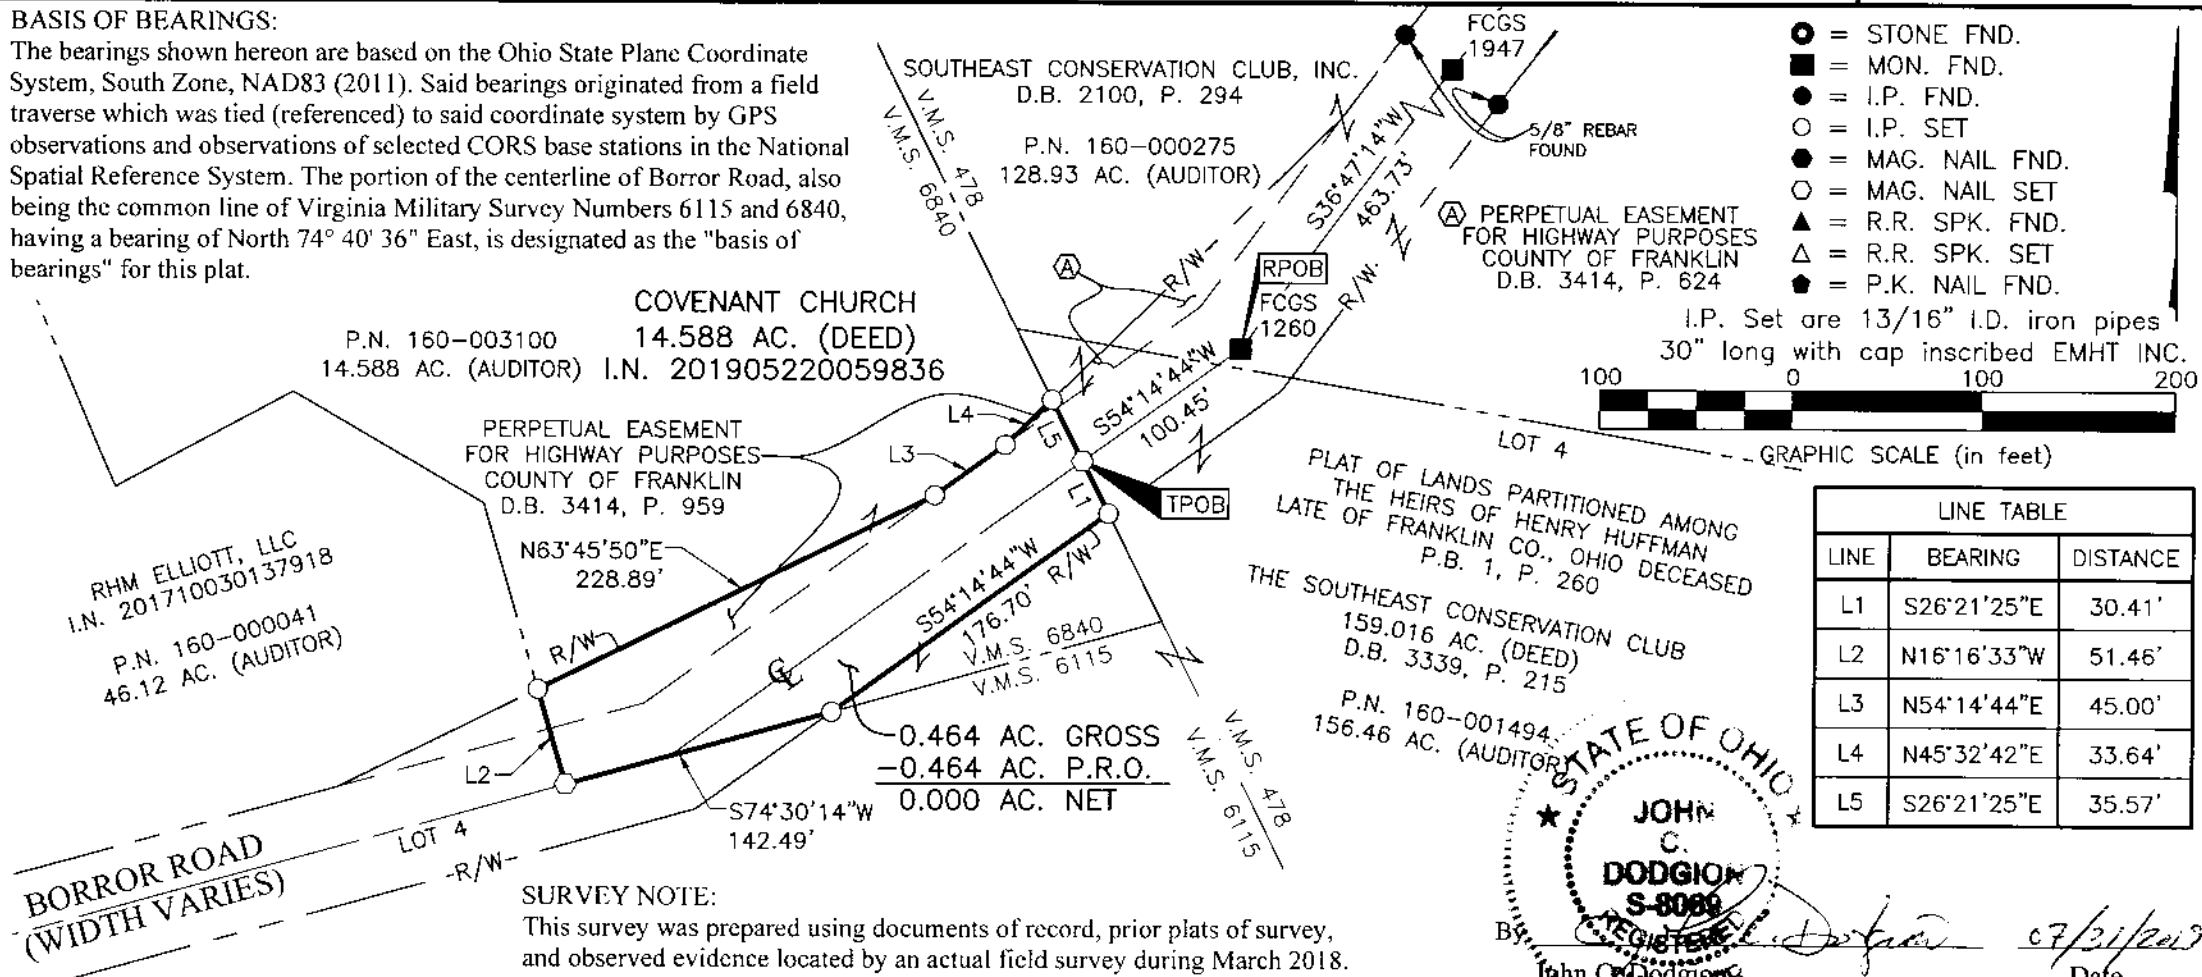

SURVEY NOTE:

This survey was prepared using documents of record, prior plats of survey, and observed evidence located by an actual field survey during March 2018.

STATE OF OHIO
 JOHN C. DODGION
 S-8069
 PROFESSIONAL SURVEYOR

By: *John C. Dodgion* Date: 07/31/2019

J:\20171174\DWG\04SHEETS\BOUNDARY\20171174-VS-BNDY-17A.DWG plotted by GEIGER, STEVEN on 7/31/2019 8:14:09 AM last saved by SGEIGER on 7/31/2019 8:13:33 AM

RECEIVED

JUL 31 2019

Franklin County Engineer
 Council K. Robinson, P.E., P.S.