



Evans, Mechwart, Hambleton & Tilton, Inc.  
 Engineers • Surveyors • Planners • Scientists  
 5500 New Albany Road, Columbus, OH 43054  
 Phone: 614.775.4500 Toll free: 888.775.3648  
 emht.com

# TEMPORARY EASEMENT

## VIRGINIA MILITARY SURVEY NO. 6840


### TOWNSHIP OF JACKSON, COUNTY OF FRANKLIN, STATE OF OHIO

Date: September 19, 2018


Scale: 1" = 40'

Job No: 2017-1174

Revised: July 19, 2019

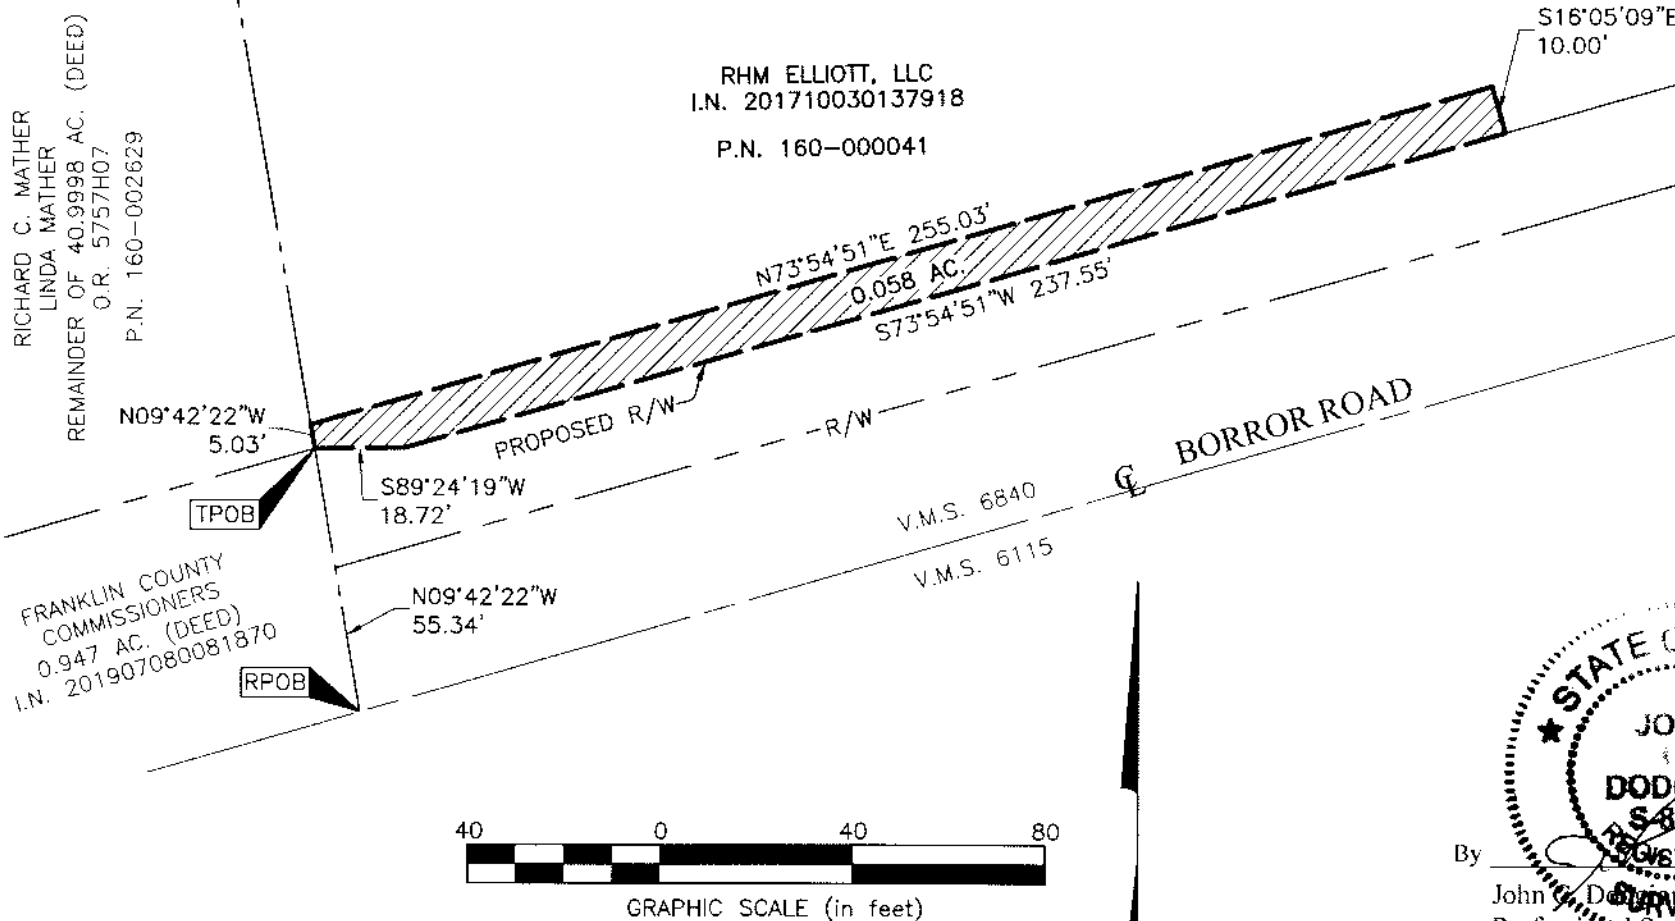

**BASIS OF BEARINGS:**  
 The bearings shown hereon are based on the Ohio State Plane Coordinate System, South Zone, NAD83 (2011). Said bearings originated from a field traverse which was tied (referenced) to said coordinate system by GPS observations and observations of selected CORS base stations in the National Spatial Reference System. The portion of the centerline of Borrer Road, also being the common line of Virginia Military Survey Numbers 6115 and 6840, having a bearing of North 74° 40' 36" East, is designated as the "basis of bearings" for this plat.

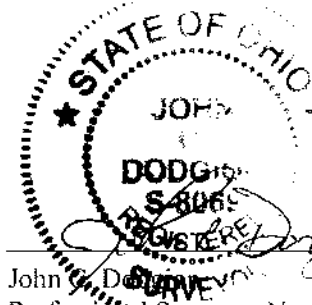

By John G. Dodge  
 Professional Surveyor No. 8069

09/21/2018  
 Date

RECEIVED

JUL 31 2019

Franklin County Engineer  
 Cornell R. Robertson, P.L., P.S.