


RECEIVED

JUL 02 2019

Franklin County Engineer

Colbert K. Brown, Surveyor

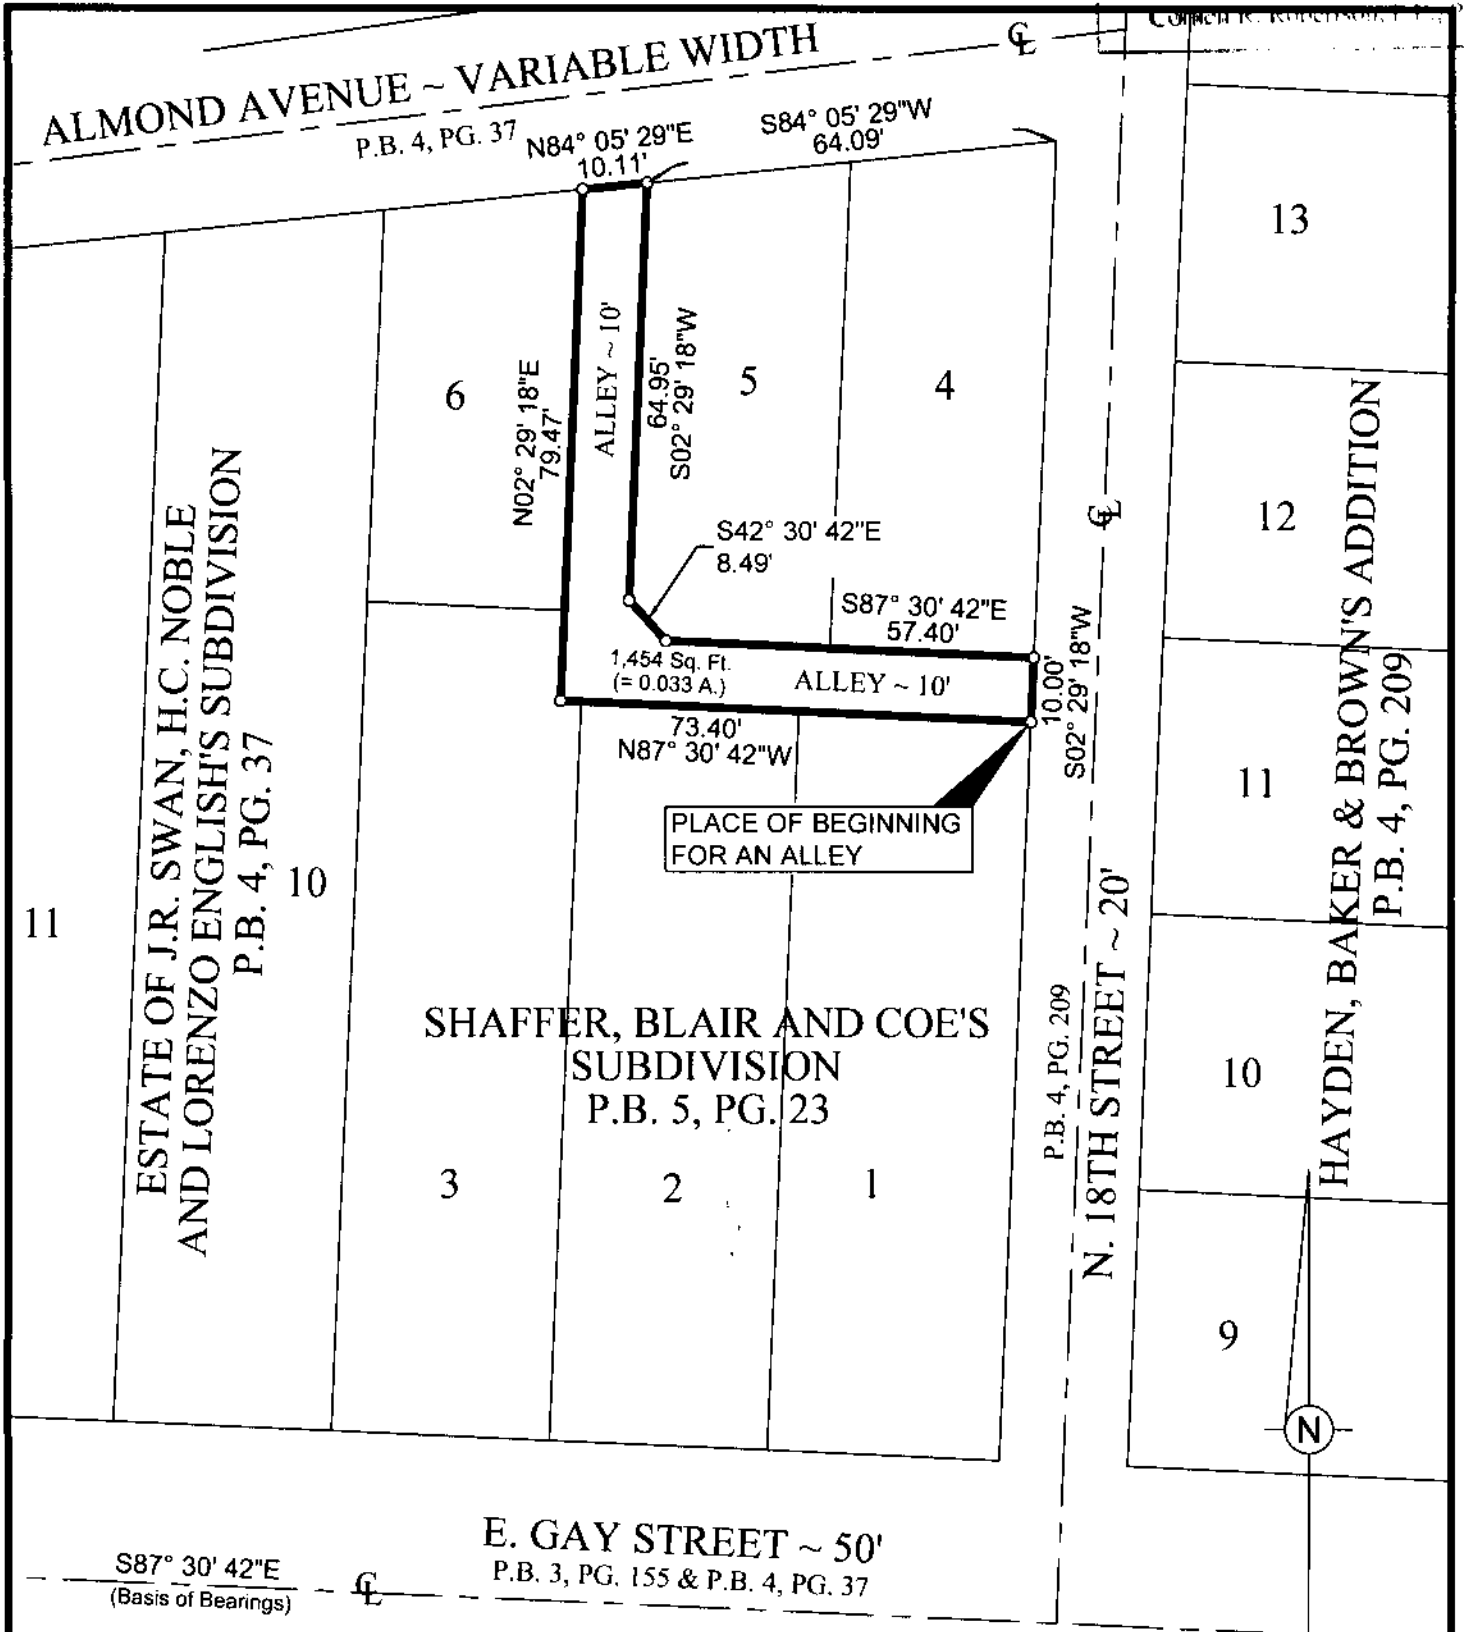

3/4" I.D. Iron Pipe Set, 30" in length, w/Cap Stamped
 "BIRD & BULL, INC." Unless Otherwise Shown.

SCALE: 1" = 30'



GRAPHIC SCALE

BASIS OF BEARINGS: Basis of bearings is the centerline of E. Gay Street, being S 87° 30' 42" E, derived from VRS observations referencing monument, PID designation of AJ7184 and CORS_ID of COLB, Ohio South Zone, NAD 83 (2011 Adj.), and all other bearings are based upon this meridian.


EXHIBIT OF AN ALLEY,
 BETWEEN N. 18TH STREET & ALMOND AVENUE,
 CITY OF COLUMBUS, FRANKLIN CO., OHIO

SCALE: 1" = 30'

APRIL 22, 2019



3500 Snuffer Road, Ste 202
 Columbus, Ohio 43232
 Ph: (614) 761-1661

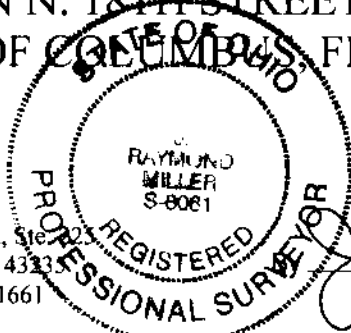

Jay R. Miller
 Jay R. Miller ~ Ohio Surveyor No. 8061