


SCALE: 1" = 100'

JOB: 662801

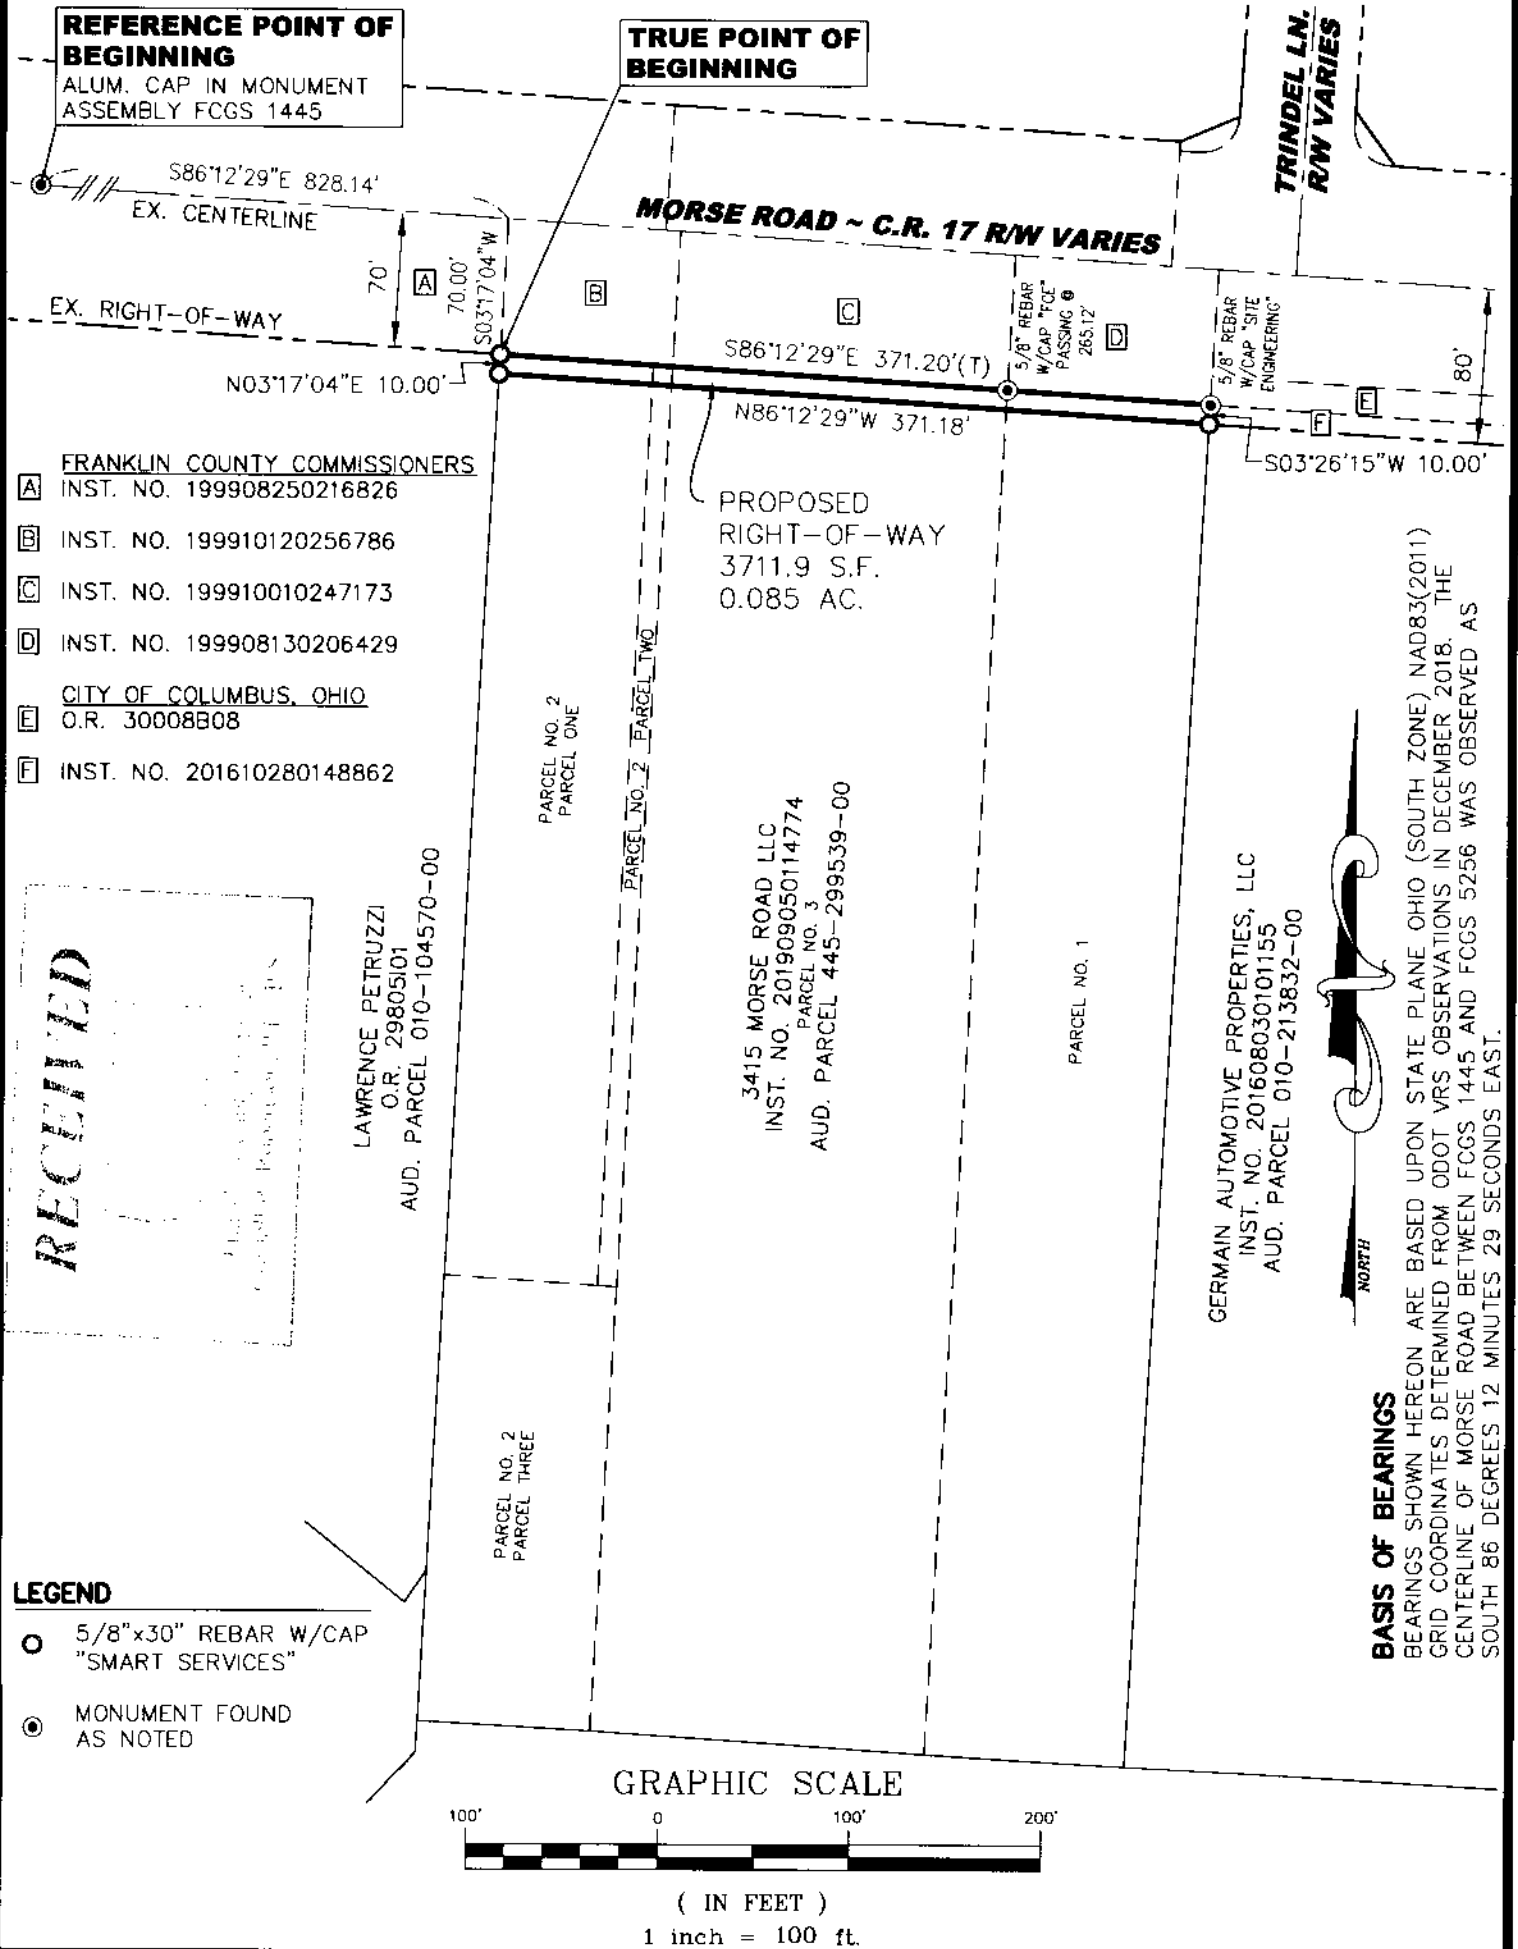


RECEIVED

PLAT OF SURVEY FOR RIGHT-OF-WAY DEDICATION
3415 MORSE ROAD LLC
OCTOBER 31, 2019

PLAT OF SURVEY FOR RIGHT-OF-WAY DEDICATION

Oct. 31, 2019

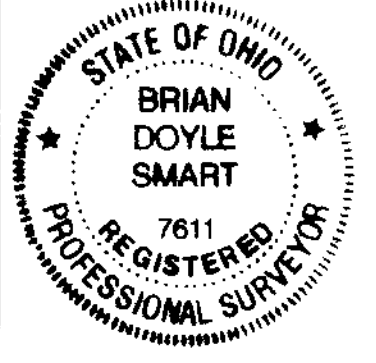

0.085 ACRES OUT OF 6.03 ACRES (RECORD)
3415 MORSE ROAD LLC INST. NO. 201909050114774
PART OF THE SECOND QUARTER OF TOWNSHIP 1, RANGE 17, U.S.M.L
CITY OF COLUMBUS, FRANKLIN COUNTY, OHIO

THIS PLAT WAS PREPARED BY SMART SERVICES, INC. AND IS A TRUE AND ACCURATE REPRESENTATION, TO THE BEST OF MY KNOWLEDGE AND BELIEF, OF A SURVEY MADE BY SAME IN OCTOBER 2019.

THIS SURVEY WAS PERFORMED WITHOUT THE BENEFIT OF A TITLE POLICY; ALL OWNERSHIP SHOWN IS BASED UPON RECORD DATA ACQUIRED AT THE TIME OF SURVEY, NO GUARANTEE IS PLACED UPON ACTUAL OWNERSHIP OF ANY PROPERTY.

Brian D. Smart

BRIAN D. SMART REG. SURVEYOR NO. 7611