
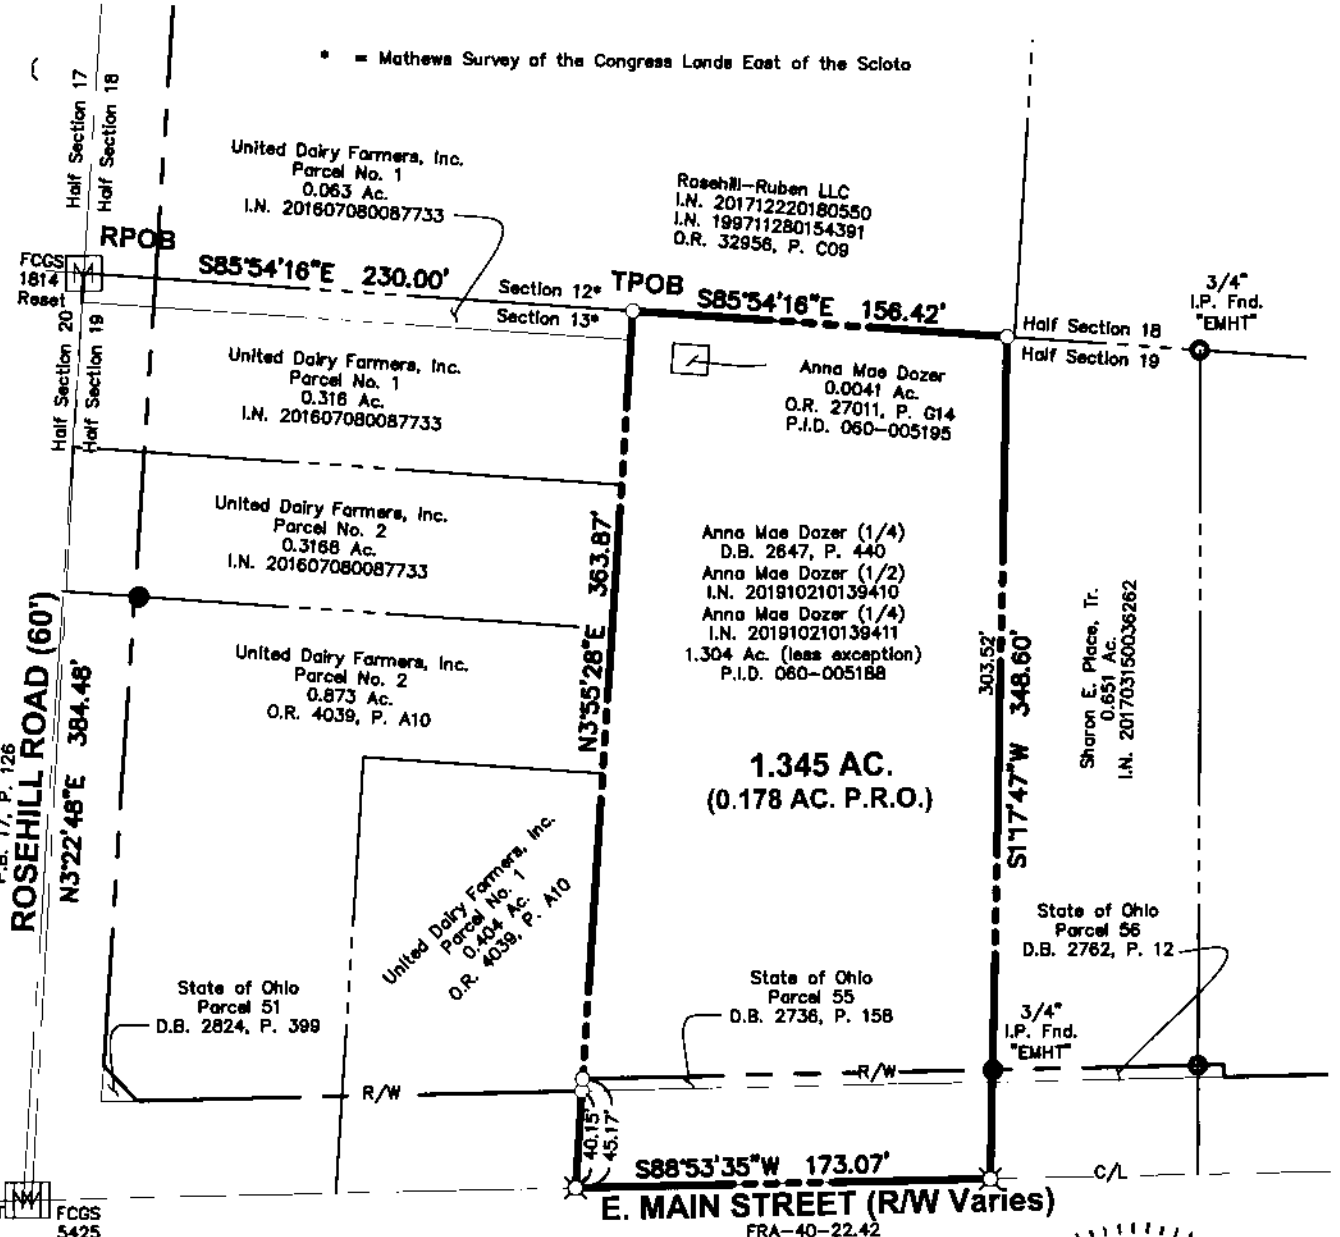


RECEIVED

Parcel Exhibit ~ 1.345 Ac.
 City of Reynoldsburg, Franklin County, Ohio
 Half Section 19, Township 12,
 Range 21, Refugee Lands

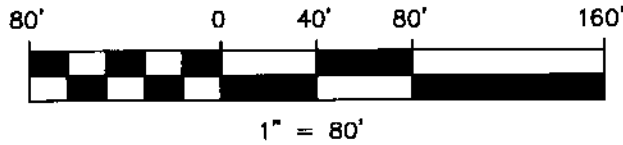


LEGEND

- Iron Pin Set
- ⊗ P.K. Nail Set
- Iron Pipe Found
- Iron Pin Found
- Ⓜ Monument Found

Parcel Acreage Breakdown

P.I.D. 060-005188	1.341 Ac.
P.I.D. 060-005195	0.004 Ac.
Total	1.345 Ac.

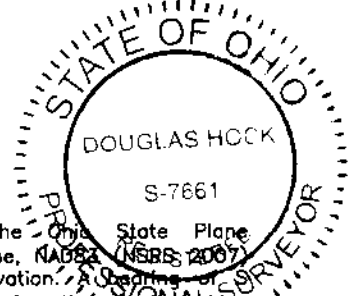

Bearings are based on the Ohio State Plane Coordinate System South Zone, NAD83 (NRS 2007) as derived from GPS observation. A bearing of 85° 54' 16" W was held for the section line between FCGS 1814 and a 3/4" iron pin found stamped "EMHT".

This survey is based on existing records and an actual field survey performed in October 2019.

Iron pins set are 5/8" diameter rebar, 30" long and capped "Advanced 7661".

Douglas R. Hock, P.S. 7661 Date: 10/23/19

DRAWN BY: *BCK* JOB NO.: 19-0005-991
 DATE: 10/23/2019 CHECKED BY: *DRB*

ADVANCED CIVIL DESIGN ENGINEERS SURVEYORS

422 Beecher Road
 Gahanna, Ohio 43230
 ph 614.428.7750
 fax 614.428.7755