
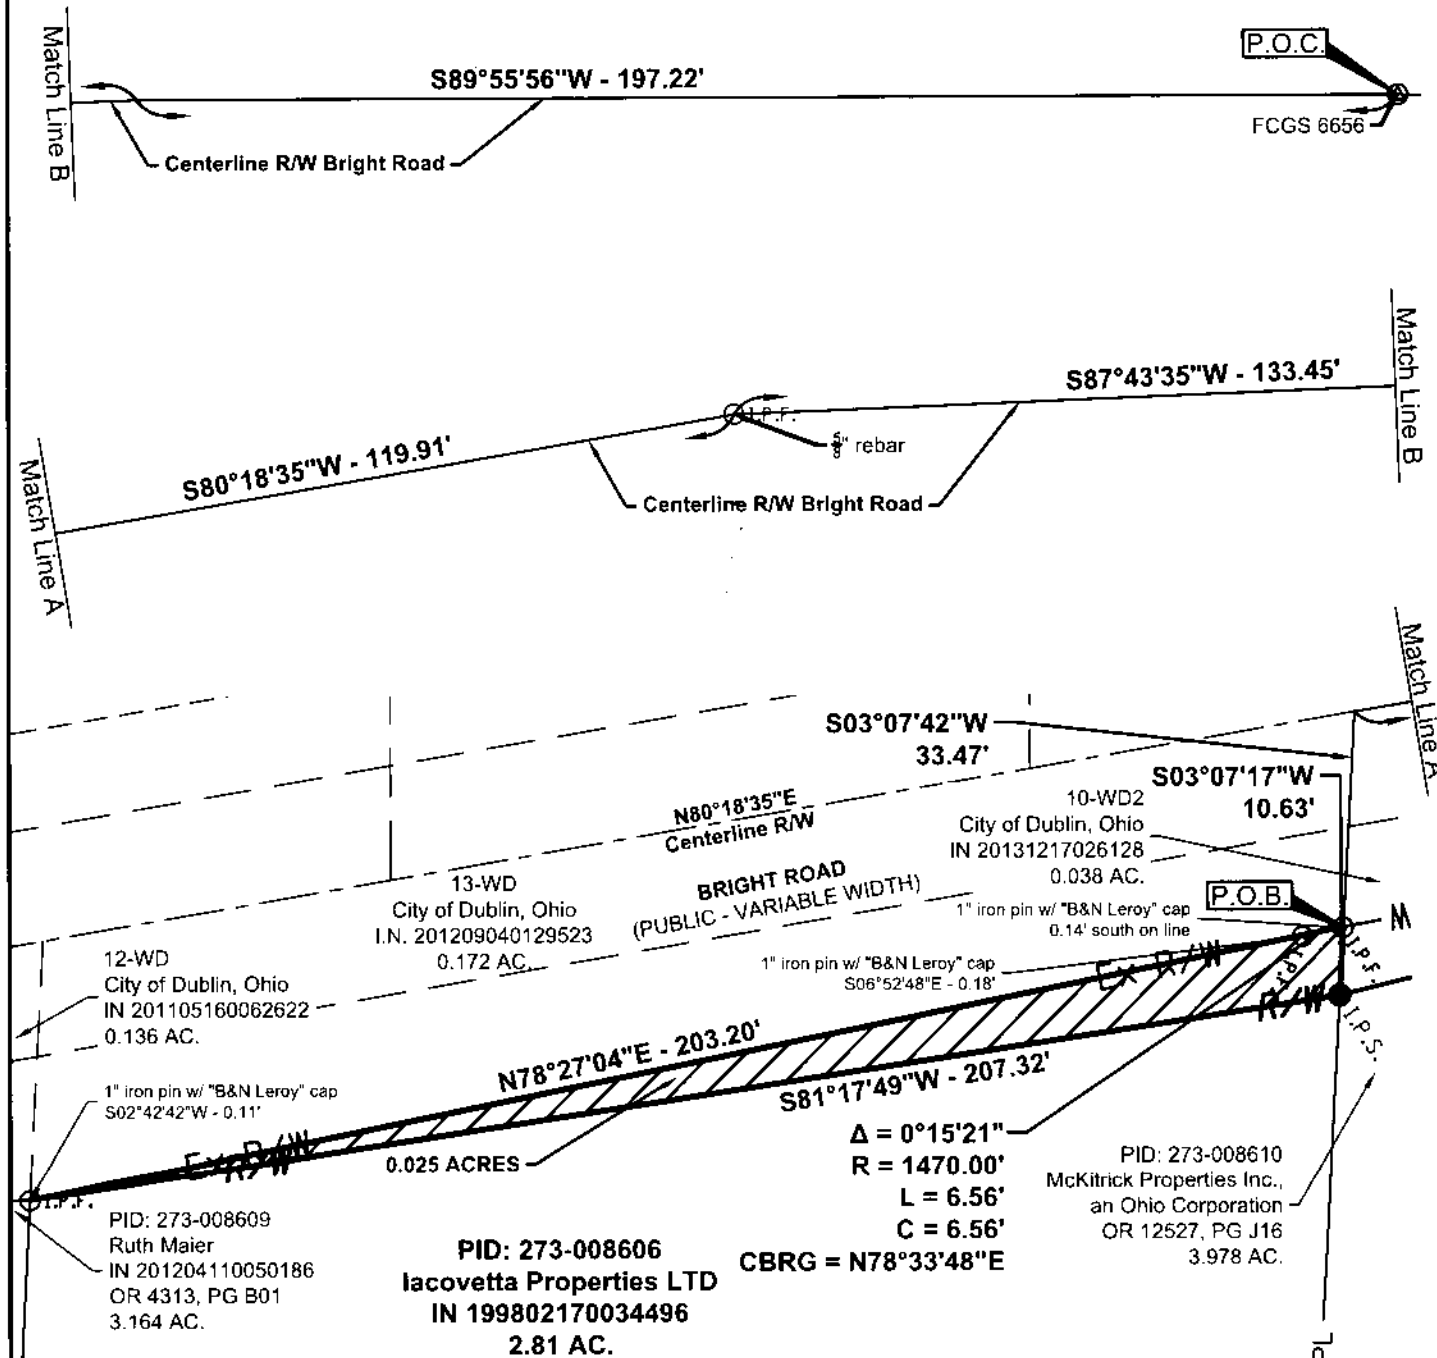
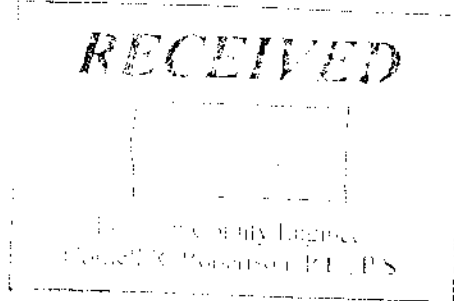


Bright Road Water Line City of Dublin, Ohio	 AMERICAN STRUCTUREPOINT INC. <small>2250 Corporate Exchange Drive Suite 300 Columbus, Ohio 43231 TEL 614 901 2235 FAX 614 901 2236 www.structurepoint.com</small>	Scale: 1" = 30' Drawn By: ATJ Checked By: BPB Date: 10/23/2019 Job No.: 2019.00830	Sheet 1 of 1	Exhibit "B" 0.025 Ac. Fee R/W Acquired from IACOVETTA PROPERTIES LTD
---	--	--	--------------	---


Situating in the State of Ohio
 County of Franklin, City of Dublin, Perry Township
 Lot 11, Quarter Township 2, Township 2, Range 19
 United States Military Lands

- | | |
|---|--|
| ● | I.P.S. 5/8" iron pin set w/ "Structurepoint-PS 8438" cap |
| ⊙ | F.C.G.S. Monument |
| Ⓜ | I.P.F. Iron pin/pipe found see survey for details |



Basis of bearing:
 Bearings shown hereon are based North 80 degrees 18 minutes 35 seconds East for the centerline of right-of-way of Bright Road, measured from Grid North, referenced to the Ohio State Plane Coordinate System (South Zone) and the North American Datum of 1983 (2011 Adjustment), as established utilizing a GPS survey and an NGS OPUS solution.

I hereby certify that:
 This drawing represents the results of an actual field survey of the premises performed by American Structurepoint, Inc., in Sep. 2019 and is true and correct to the best of my knowledge and belief.


10-23-2019
 Andrew T. Jordan, P.S. No. 8759 Date
 American Structurepoint, Inc.

