

**Bright Road  
Water Line**  
  
City of Dublin, Ohio

**AMERICAN  
STRUCTUREPOINT  
INC.**

2750 Corporate Exchange Drive | Suite 300  
Columbus, Ohio 43231  
TEL 614.901.2235 FAX 614.901.2236  
www.structurepoint.com



Scale:	1" = 40'
Drawn By:	ATJ
Checked By:	BPB
Date:	12/02/2019
Job No.:	2019.00830

Sheet 1 of 1

**Exhibit "B"**  
**PARCEL 2-WD**  
Acquired from  
**McKITRICK PROPERTIES INC.**

Situated in the State of Ohio  
County of Franklin, City of Dublin, Perry Township  
Lot 11, Quarter Township 2, Township 2, Range 19,  
United States Military Lands

- I.P.S. 5/8" iron pin set w/ "Structurepoint-PS 8759" cap
- ⊙ F.C.G.S. Monument
- ⊕ I.P.F. Iron pin/pipe found see survey for details
- M.N.S. Mag nail set

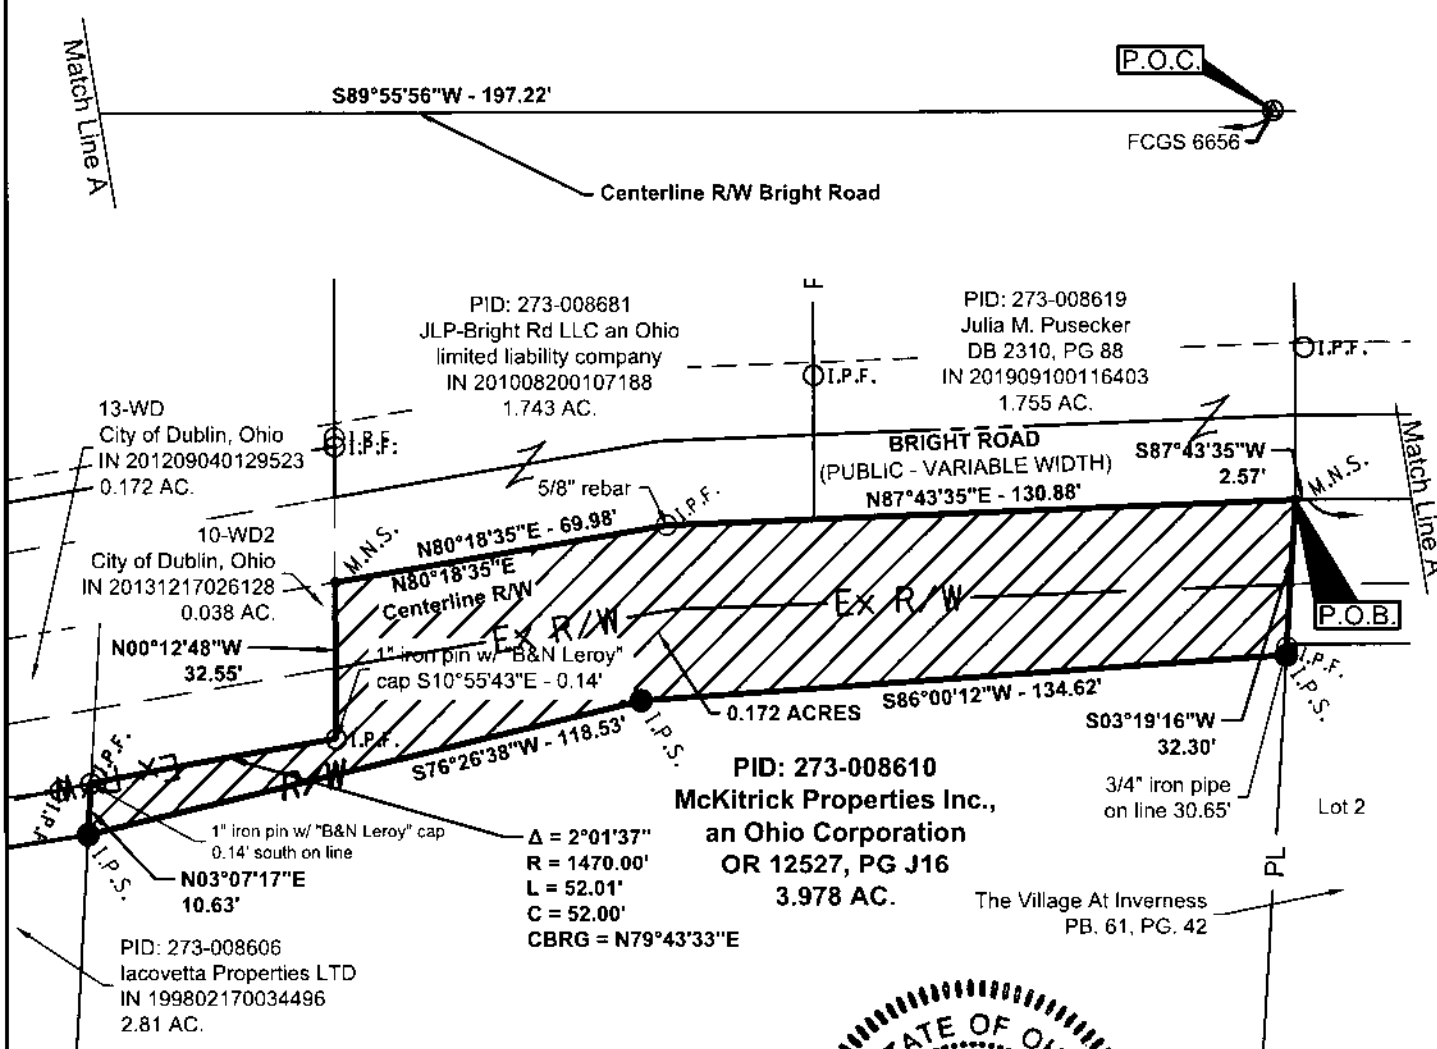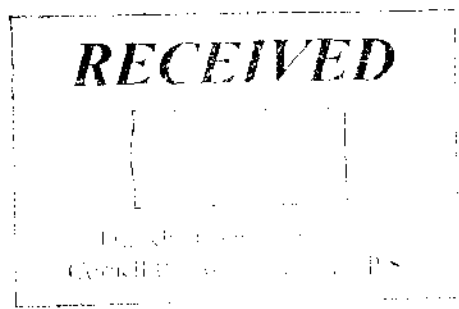

Basis of bearing:  
Bearings shown hereon are based North 80 degrees 18 minutes 35 seconds East for the centerline of right-of-way of Bright Road, measured from Grid North, referenced to the Ohio State Plane Coordinate System (South Zone) and the North American Datum of 1983 (2011 Adjustment), as established utilizing a GPS survey and an NGS OPUS solution.

I hereby certify that:  
This drawing represents the results of an actual field survey of the premises performed by American Structurepoint, Inc., in Sep. 2019 and is true and correct to the best of my knowledge and belief.

*Andrew T. Jordan*  
Andrew T. Jordan, P.S. No. 8759  
American Structurepoint, Inc.  
Date: 12-2-2019

