



Z:\18-0167-128\PRODUCTION DRAWINGS\SURVEY\updated 0167-128 Splits_0.384 Ac_1.102 Ac_2.005 Ac_9.091 Ac.dwg NW Dec 11, 2019 - 9:21:03am jphelps

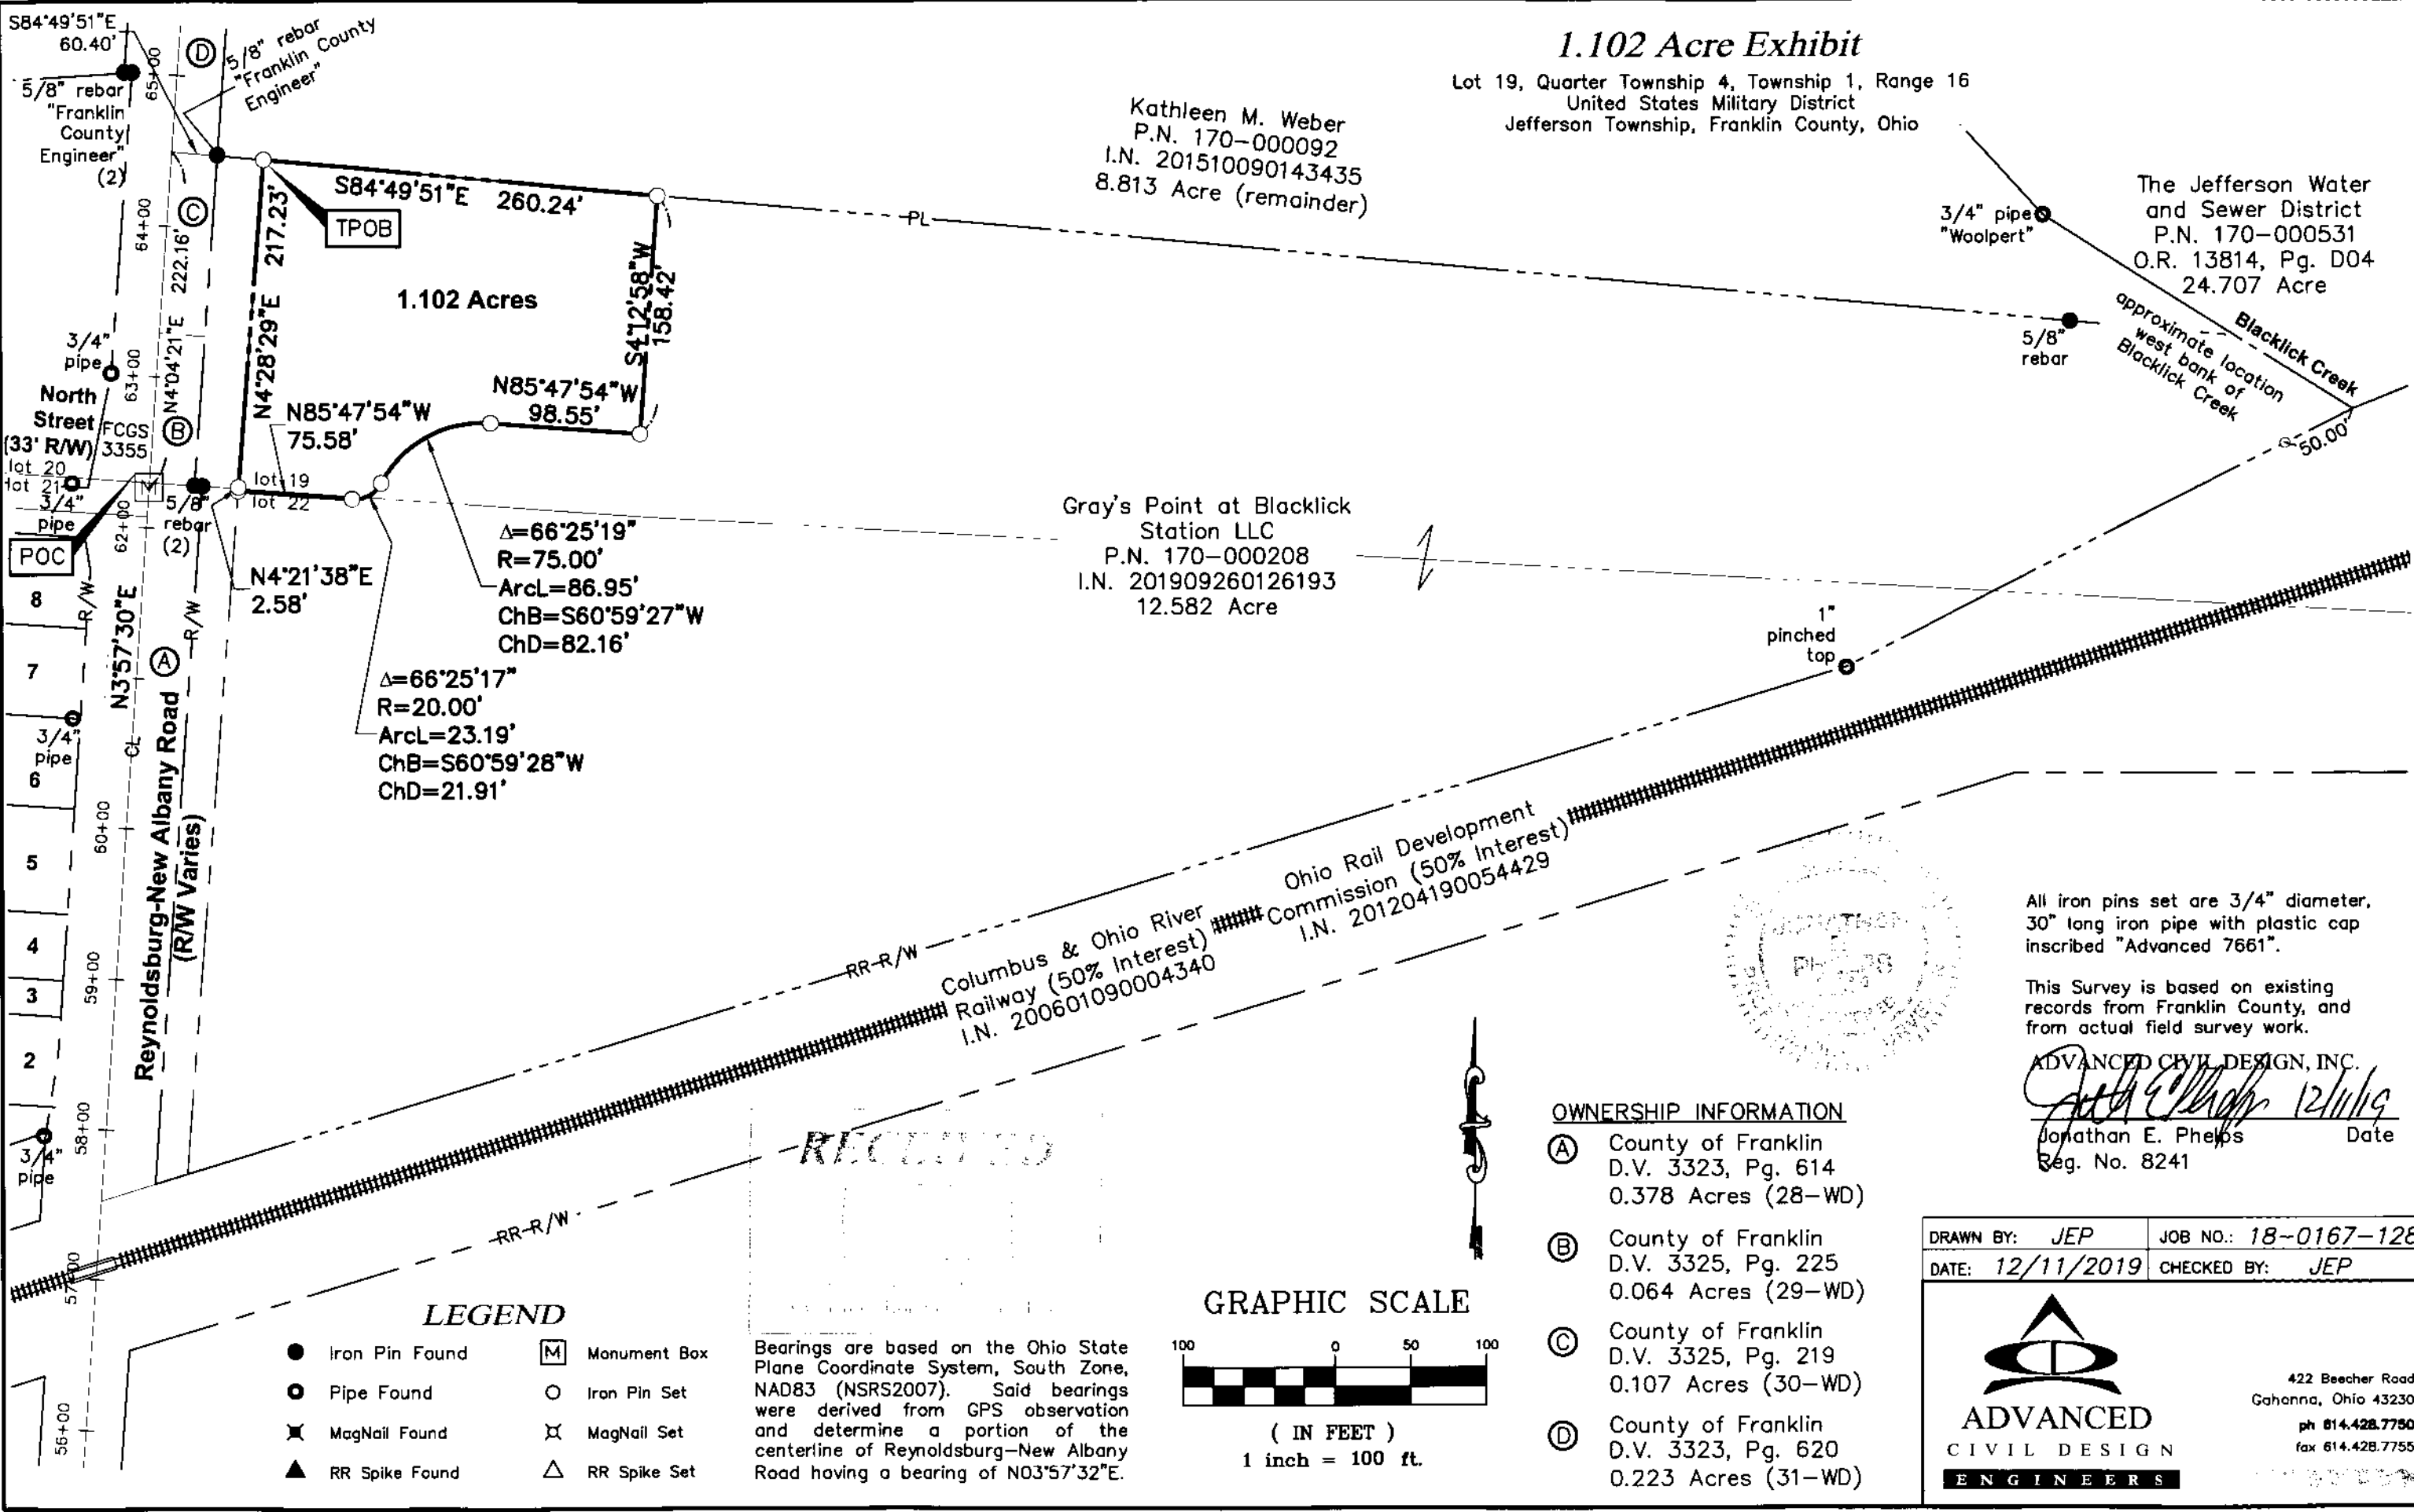

LEGEND

● Iron Pin Found	Ⓜ Monument Box
○ Pipe Found	○ Iron Pin Set
✕ MagNail Found	✕ MagNail Set
▲ RR Spike Found	△ RR Spike Set

Bearings are based on the Ohio State Plane Coordinate System, South Zone, NAD83 (NSRS2007). Said bearings were derived from GPS observation and determine a portion of the centerline of Reynoldsburg-New Albany Road having a bearing of N03°57'32"E.

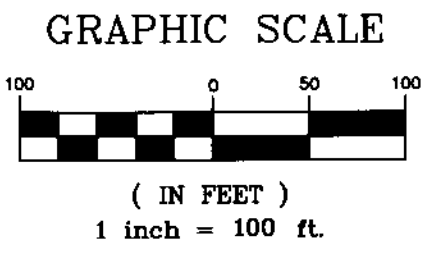

- OWNERSHIP INFORMATION**
- Ⓐ County of Franklin D.V. 3323, Pg. 614 0.378 Acres (28-WD)
 - Ⓑ County of Franklin D.V. 3325, Pg. 225 0.064 Acres (29-WD)
 - Ⓒ County of Franklin D.V. 3325, Pg. 219 0.107 Acres (30-WD)
 - Ⓓ County of Franklin D.V. 3323, Pg. 620 0.223 Acres (31-WD)



All iron pins set are 3/4" diameter, 30" long iron pipe with plastic cap inscribed "Advanced 7661".

This Survey is based on existing records from Franklin County, and from actual field survey work.

ADVANCED CIVIL DESIGN, INC.
Jonathan E. Phelps 12/11/19
 Jonathan E. Phelps Date
 Reg. No. 8241

DRAWN BY: JEP	JOB NO.: 18-0167-128
DATE: 12/11/2019	CHECKED BY: JEP

422 Beecher Road
 Gahanna, Ohio 43230
 ph 614.428.7750
 fax 614.428.7755