


BOUNDARY SURVEY OF A 0.066 ACRE TRACT

SITUATED IN THE STATE OF OHIO, COUNTY OF FRANKLIN, CITY OF COLUMBUS,
BEING PART OF LOT NUMBER (12) TWELVE OF MORRISON AND OTHERS SUBDIVISION
OF LOTS NUMBER 219 AND 220 OF MORRISON PARK ADDITION TO THE CITY OF
COLUMBUS, AS THE SAME IS NUMBERED AND DELINEATED UPON THE RECORDED
PLAT THEREOF, OF RECORD IN PLAT BOOK 5, PAGE 257, AS CONVEYED TO THE OLDE TOWNE
BUILDING COMPANY, LLC IN INSTRUMENT NUMBER 201808130107801

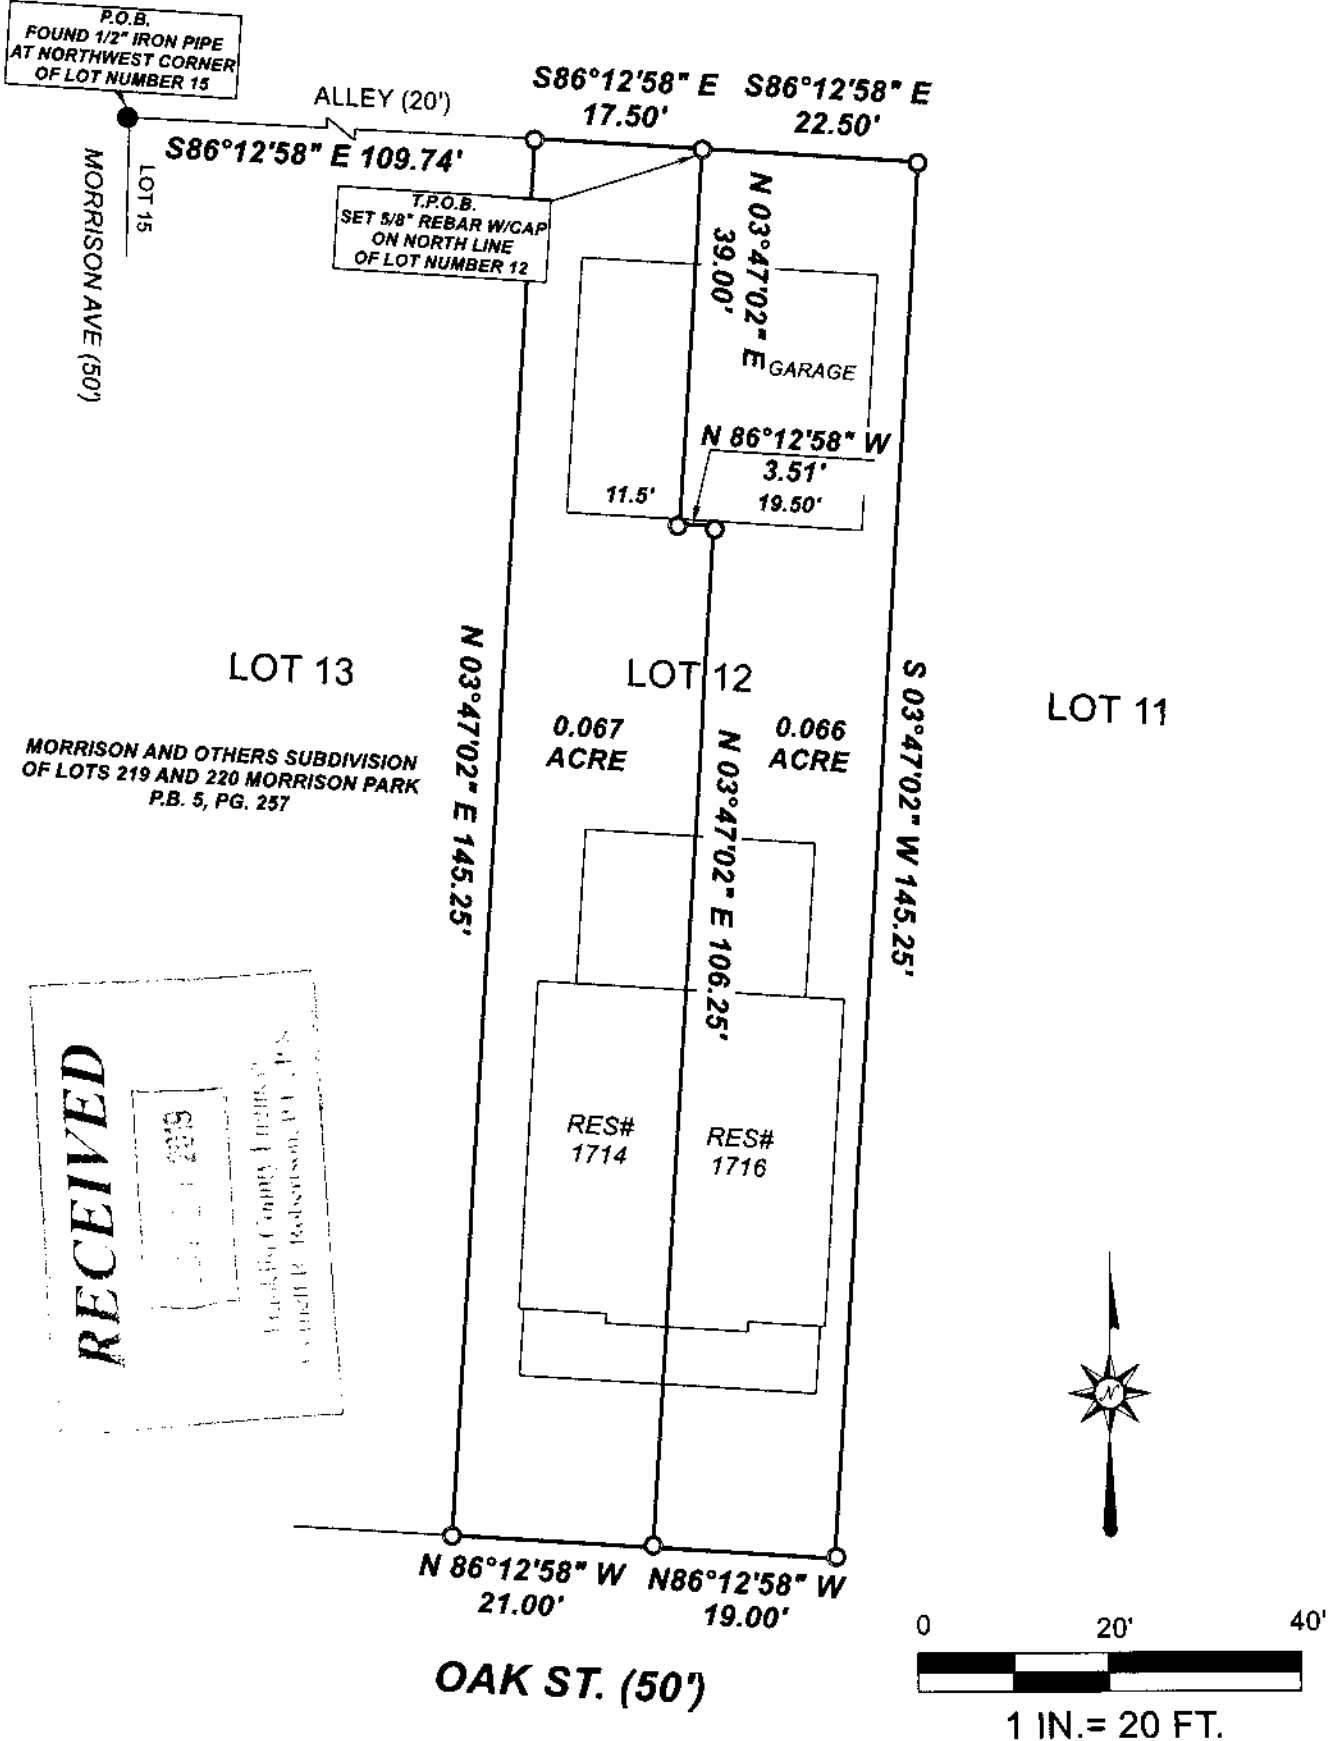

RECEIVED

6/18/2019
 Franklin County Auditor
 Jeffrey A. Robertson, Auditor

BASIS OF BEARINGS:
THE CENTERLINE OF OAK ST.
AS BEING S 86°12'58" E

I HEREBY CERTIFY THAT THE ATTACHED PLAT WAS PREPARED FROM INFORMATION OBTAINED FROM AN ACTUAL FIELD SURVEY OF THE PREMISES AND THAT SAID PLAT IS CORRECT TO THE BEST OF MY KNOWLEDGE

Anthony W. Williams

10-15-19



REG. SURVEYOR NO. 7726
ANTHONY W. WILLIAMS

OCT 15, 2019

| LEGEND | |
|--------|-------------------------------|
| ● | FOUND 1/2" REBAR |
| ○ | SET 5/8" REBAR W/ ACKISON CAP |

ACKISON
 Office: 614-766-4000
 Cell: 614-207-8214