




UTILITY EASEMENT - Exhibit "G"
IN 201612070168240
(SEE SURVEYOR'S REPORT)
SCALE: 1" = 30'

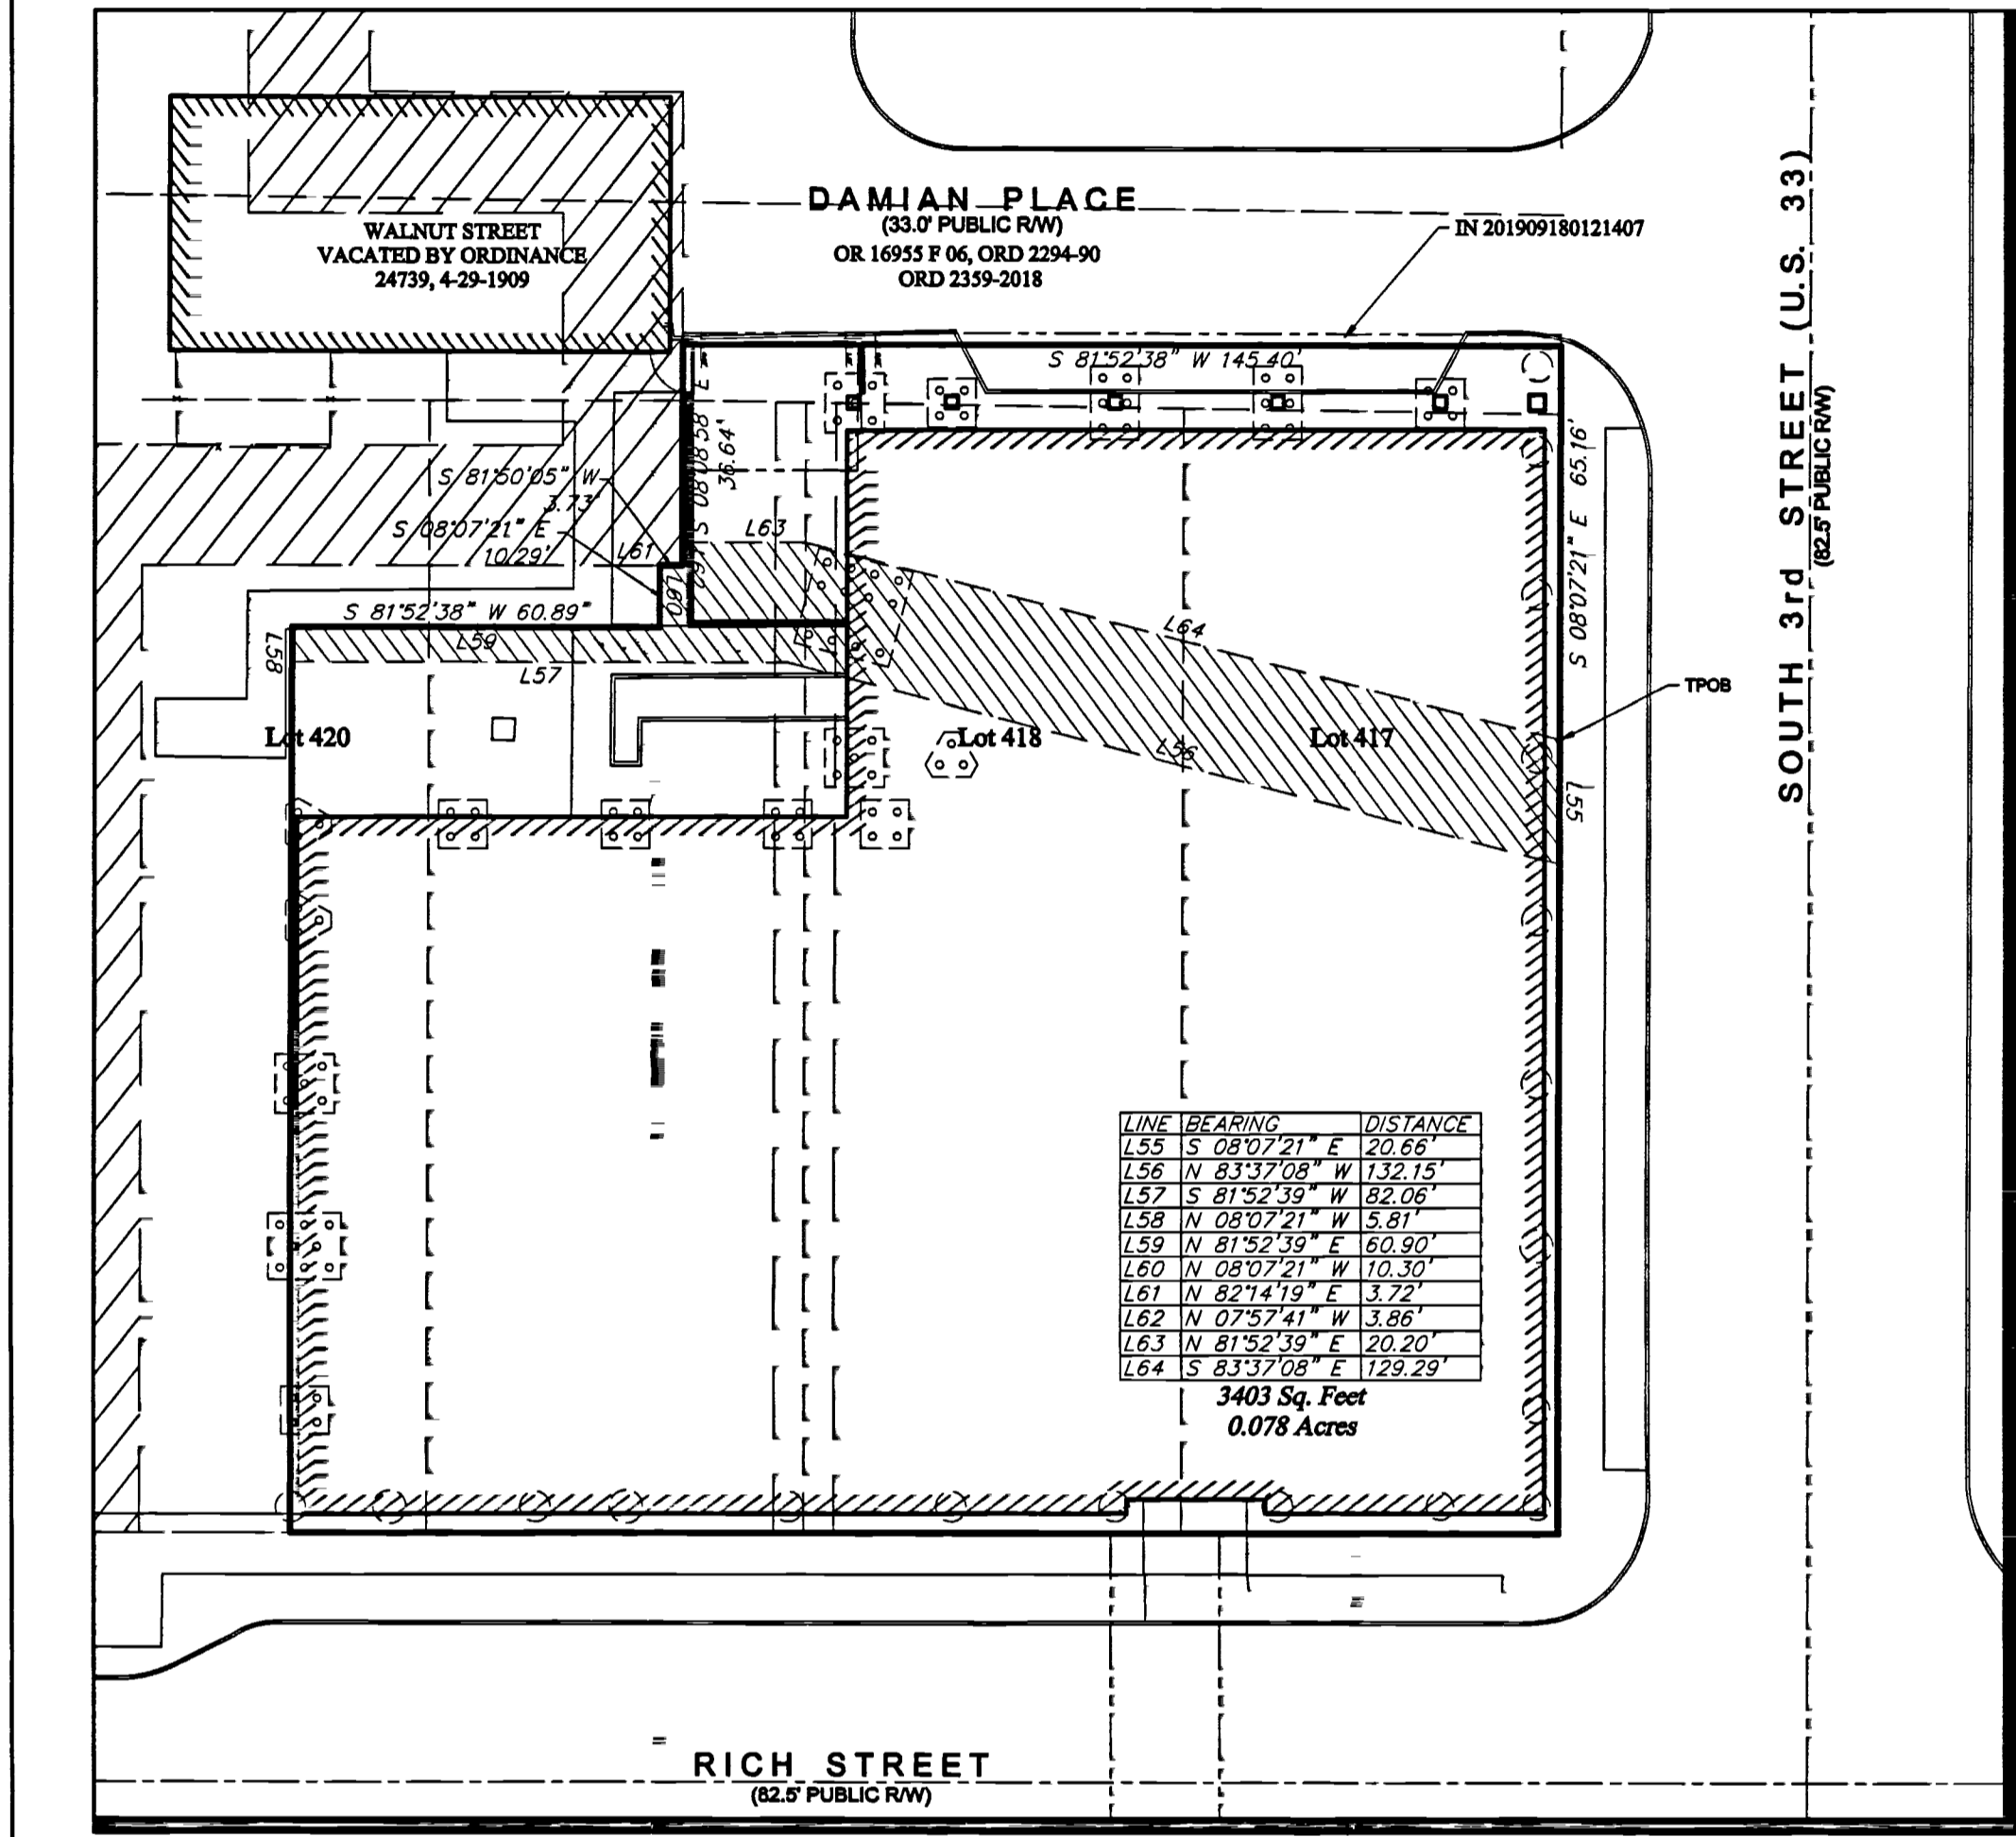


STORM SEWER EASEMENT
Exhibit "E"
IN 201612070168240
SCALE: 1" = 30'

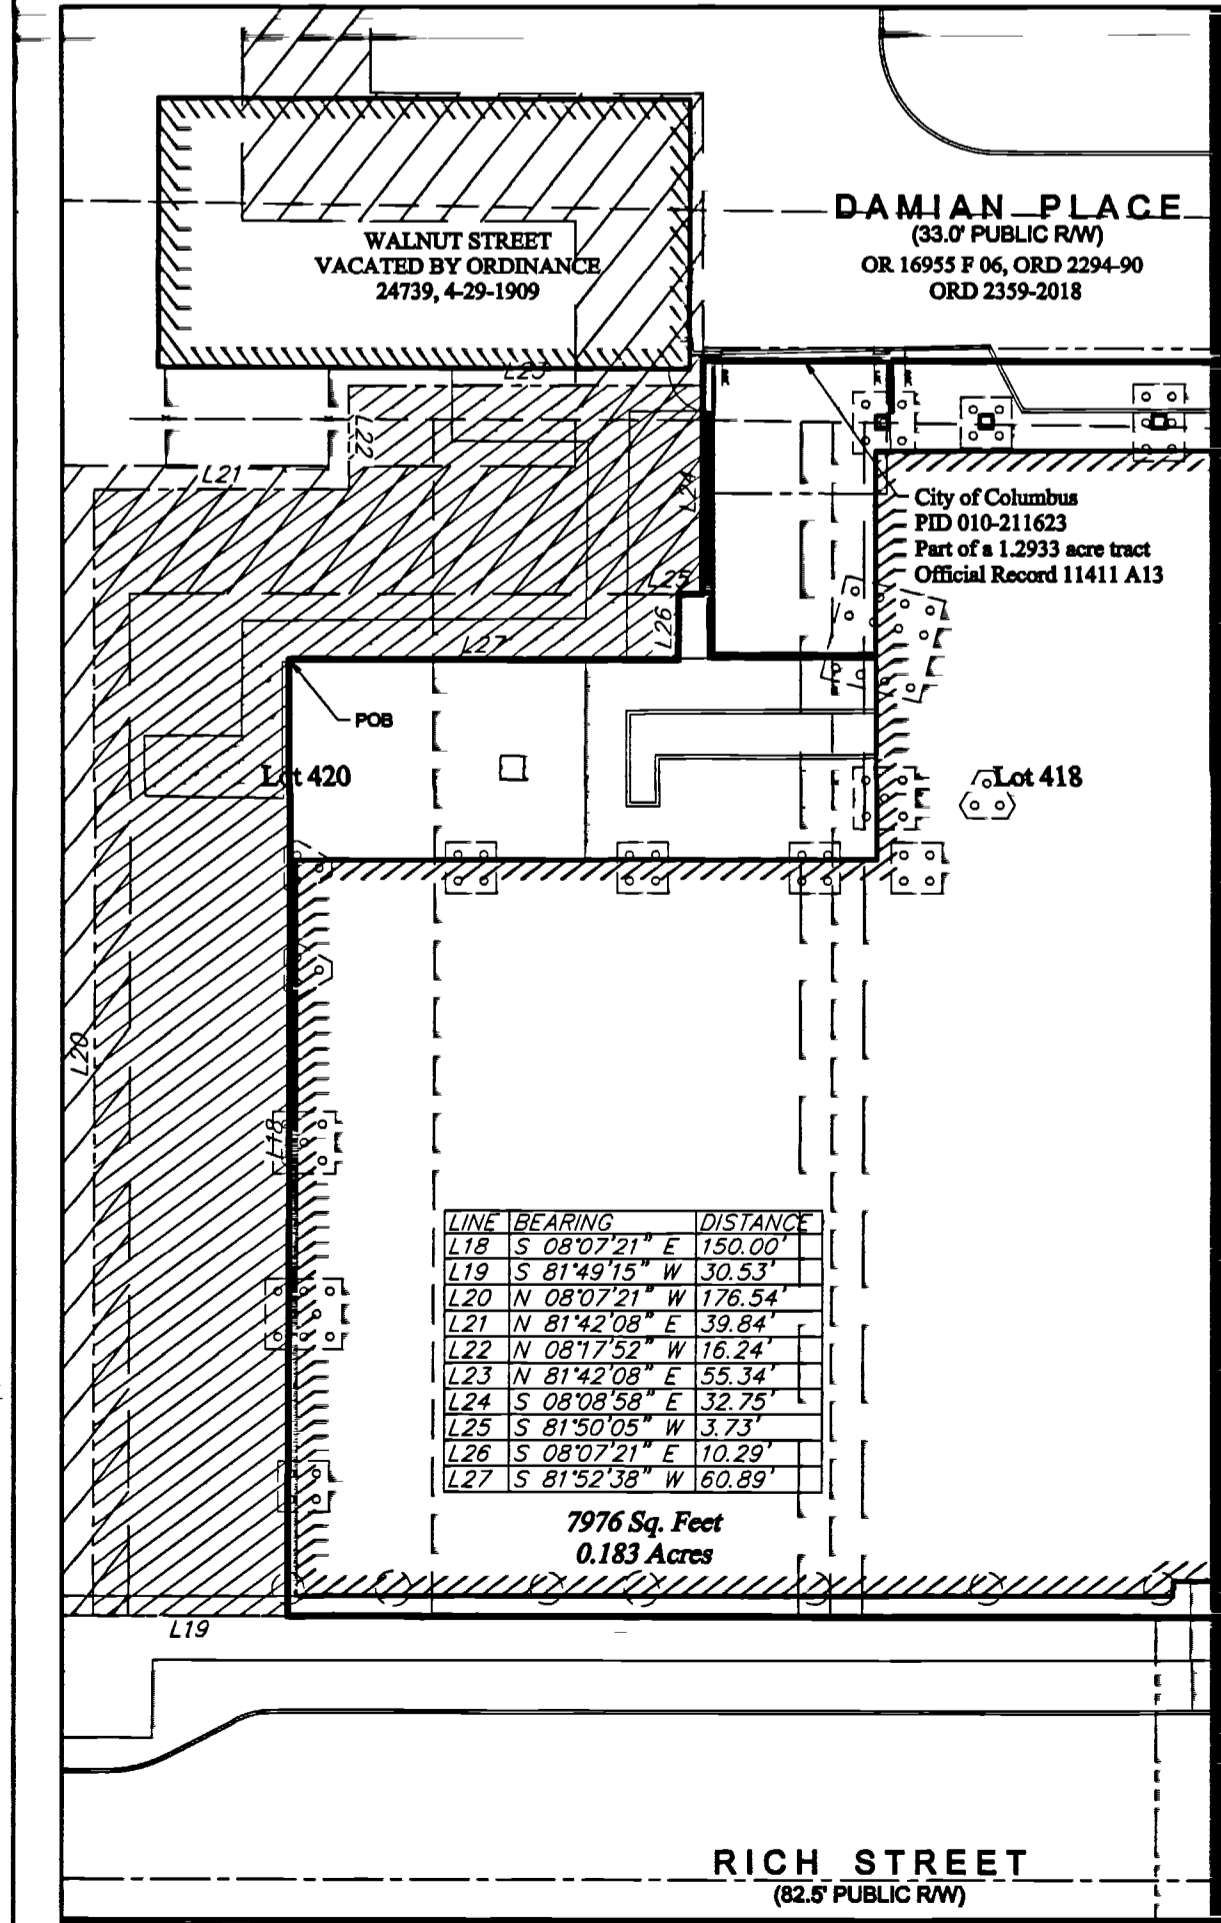


NO BUILD ZONE COVENANT
Tract II - Exhibit "H"
IN 201612070168241
SCALE: 1" = 30'

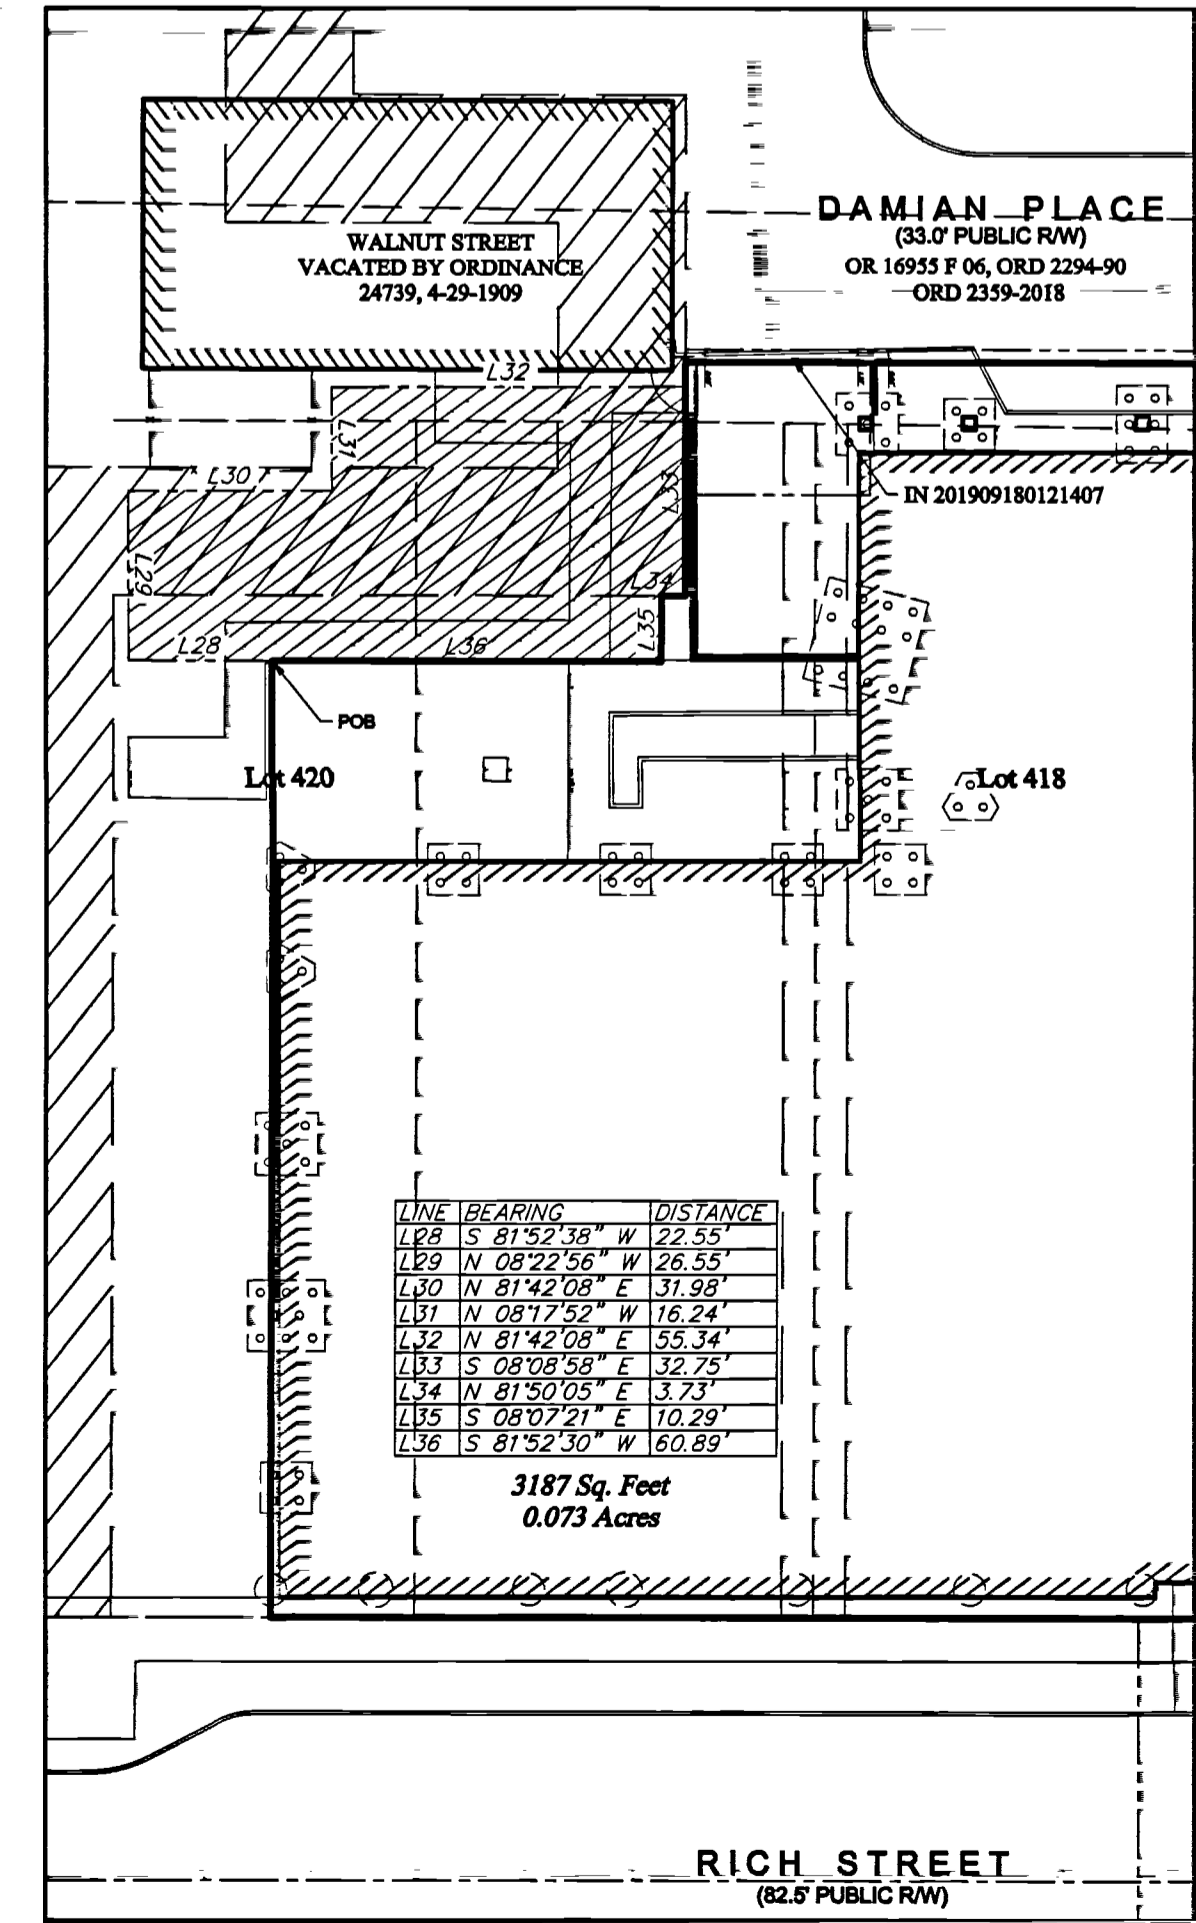


PLAZA EASEMENT
Tract II - Exhibit "E"
IN 201612070168241
SCALE: 1" = 30'

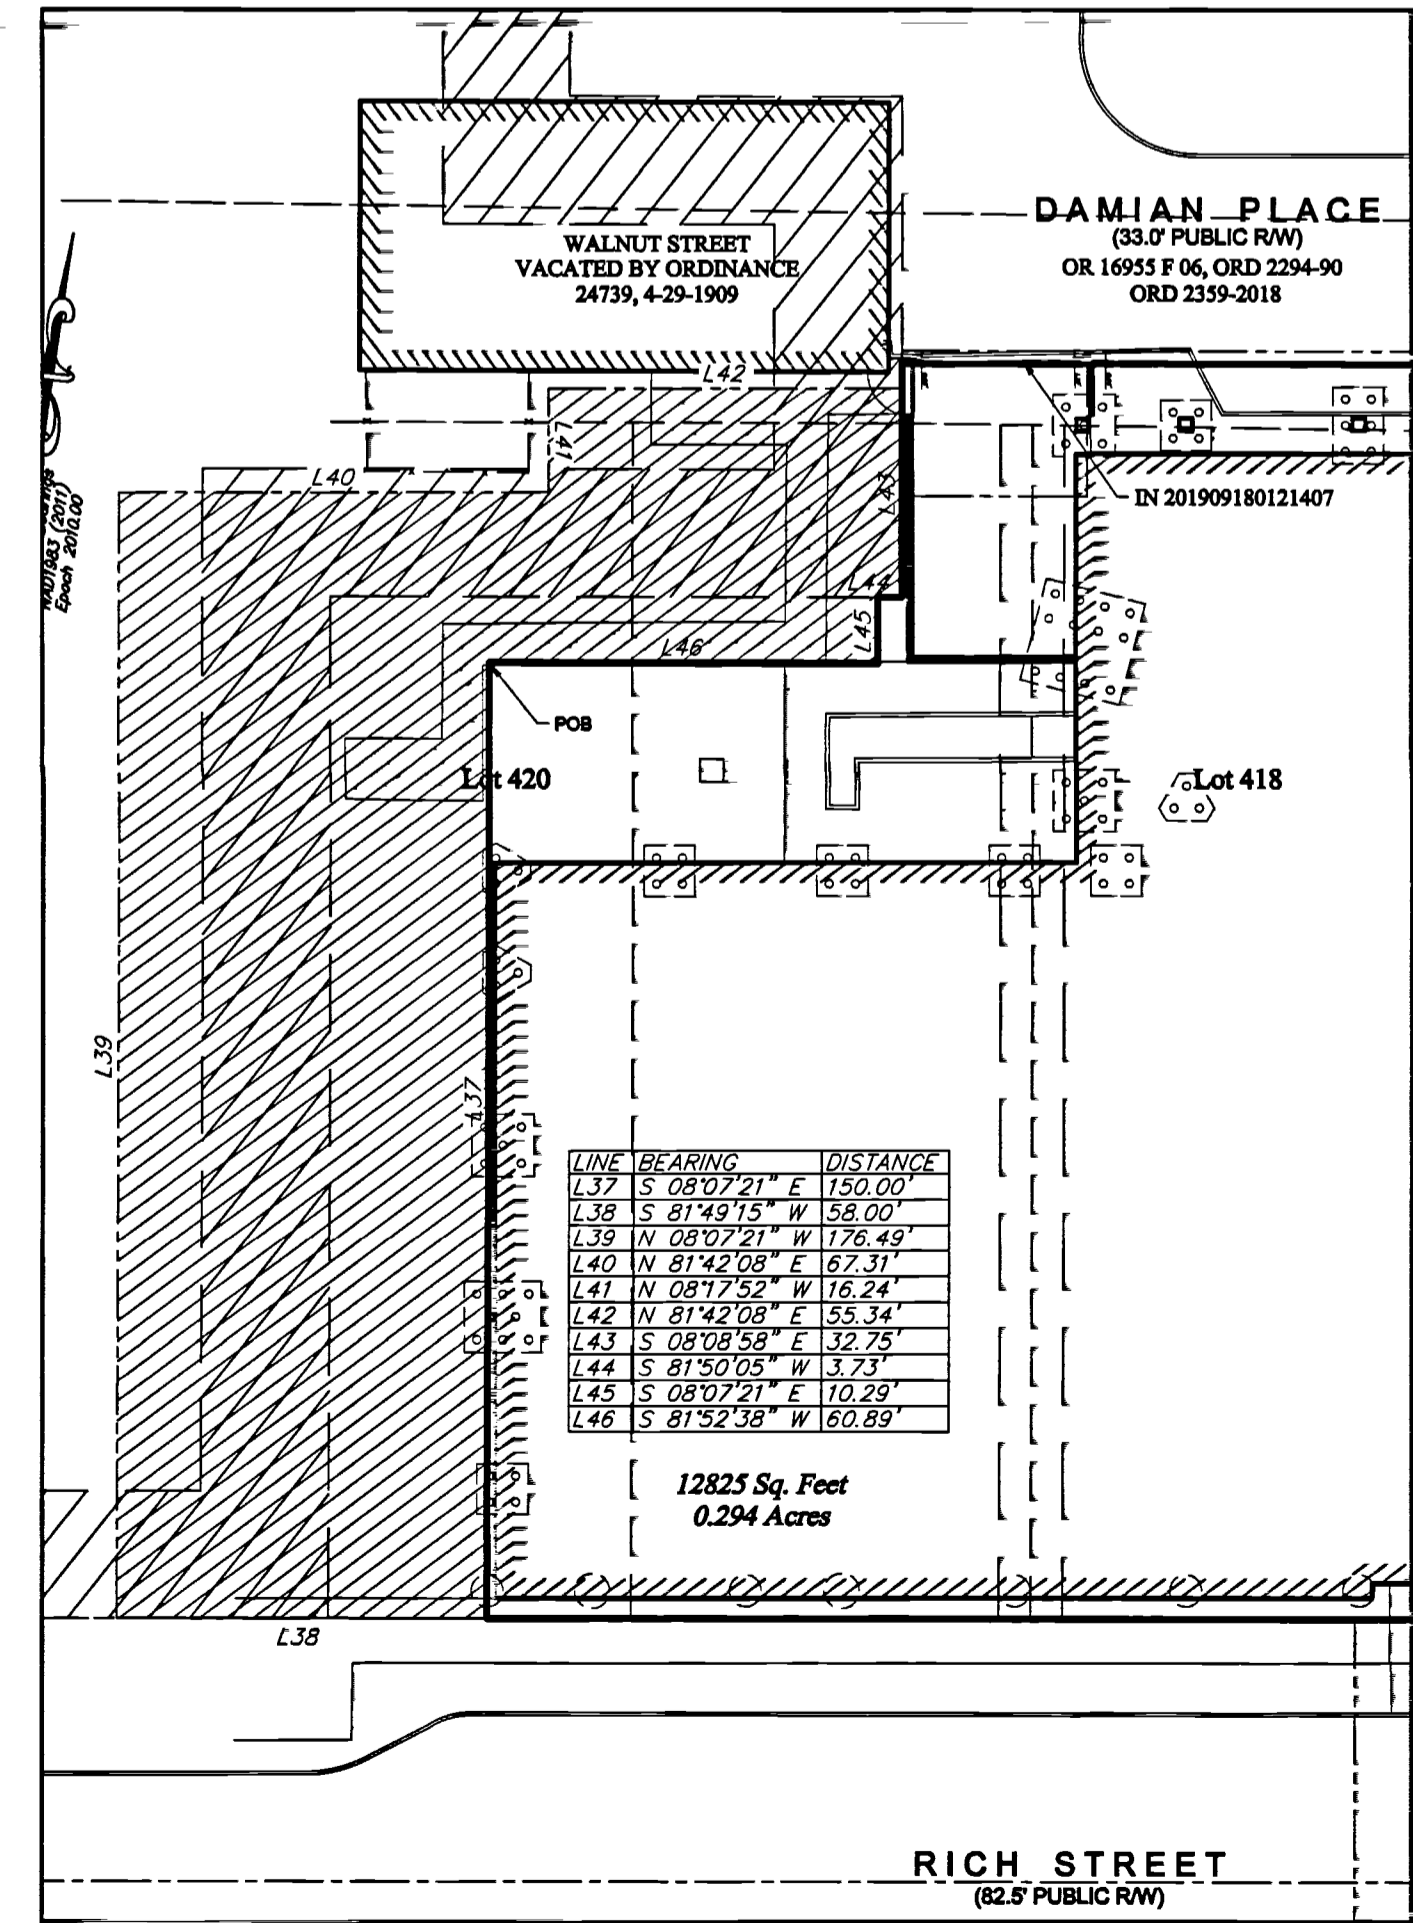


TEMPORARY CONSTRUCTION LICENSE
Tract II - Exhibit "G"
IN 201612070168241
SCALE: 1" = 30'

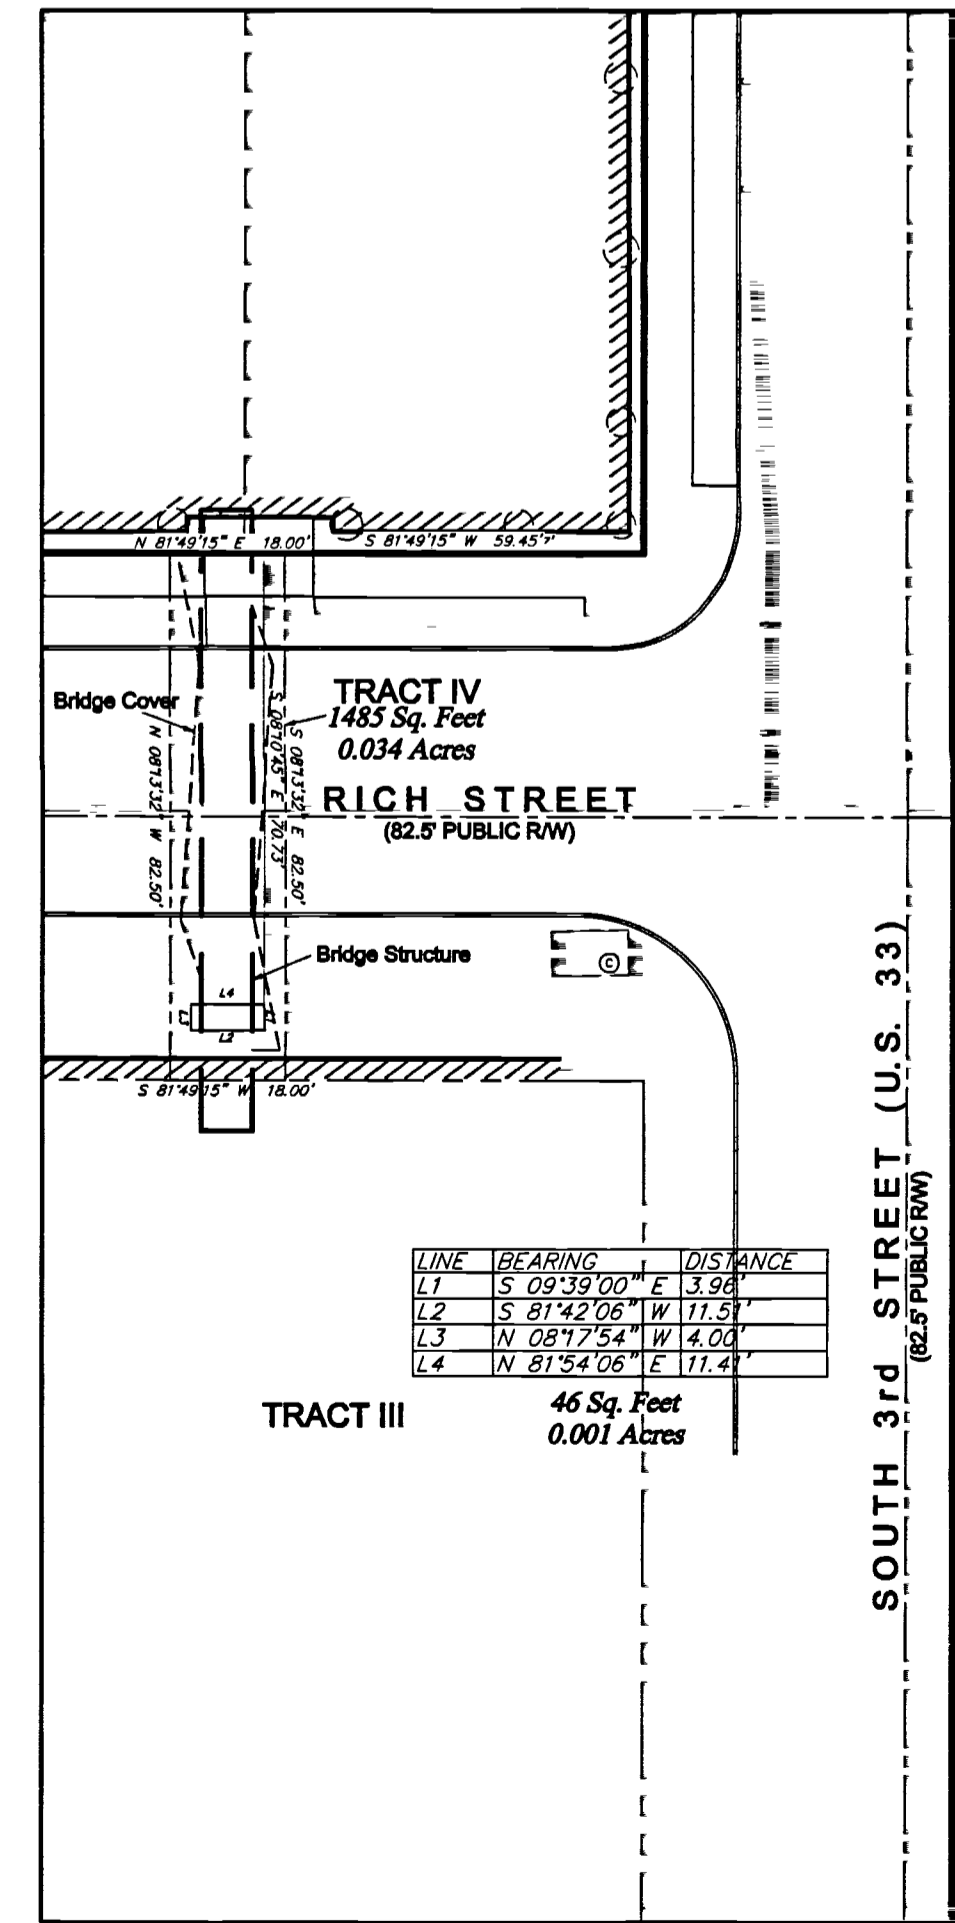


WALKWAY EASEMENT - TRACT IV
IN 201904110041429
AND PART TRACT III
SCALE: 1" = 30'

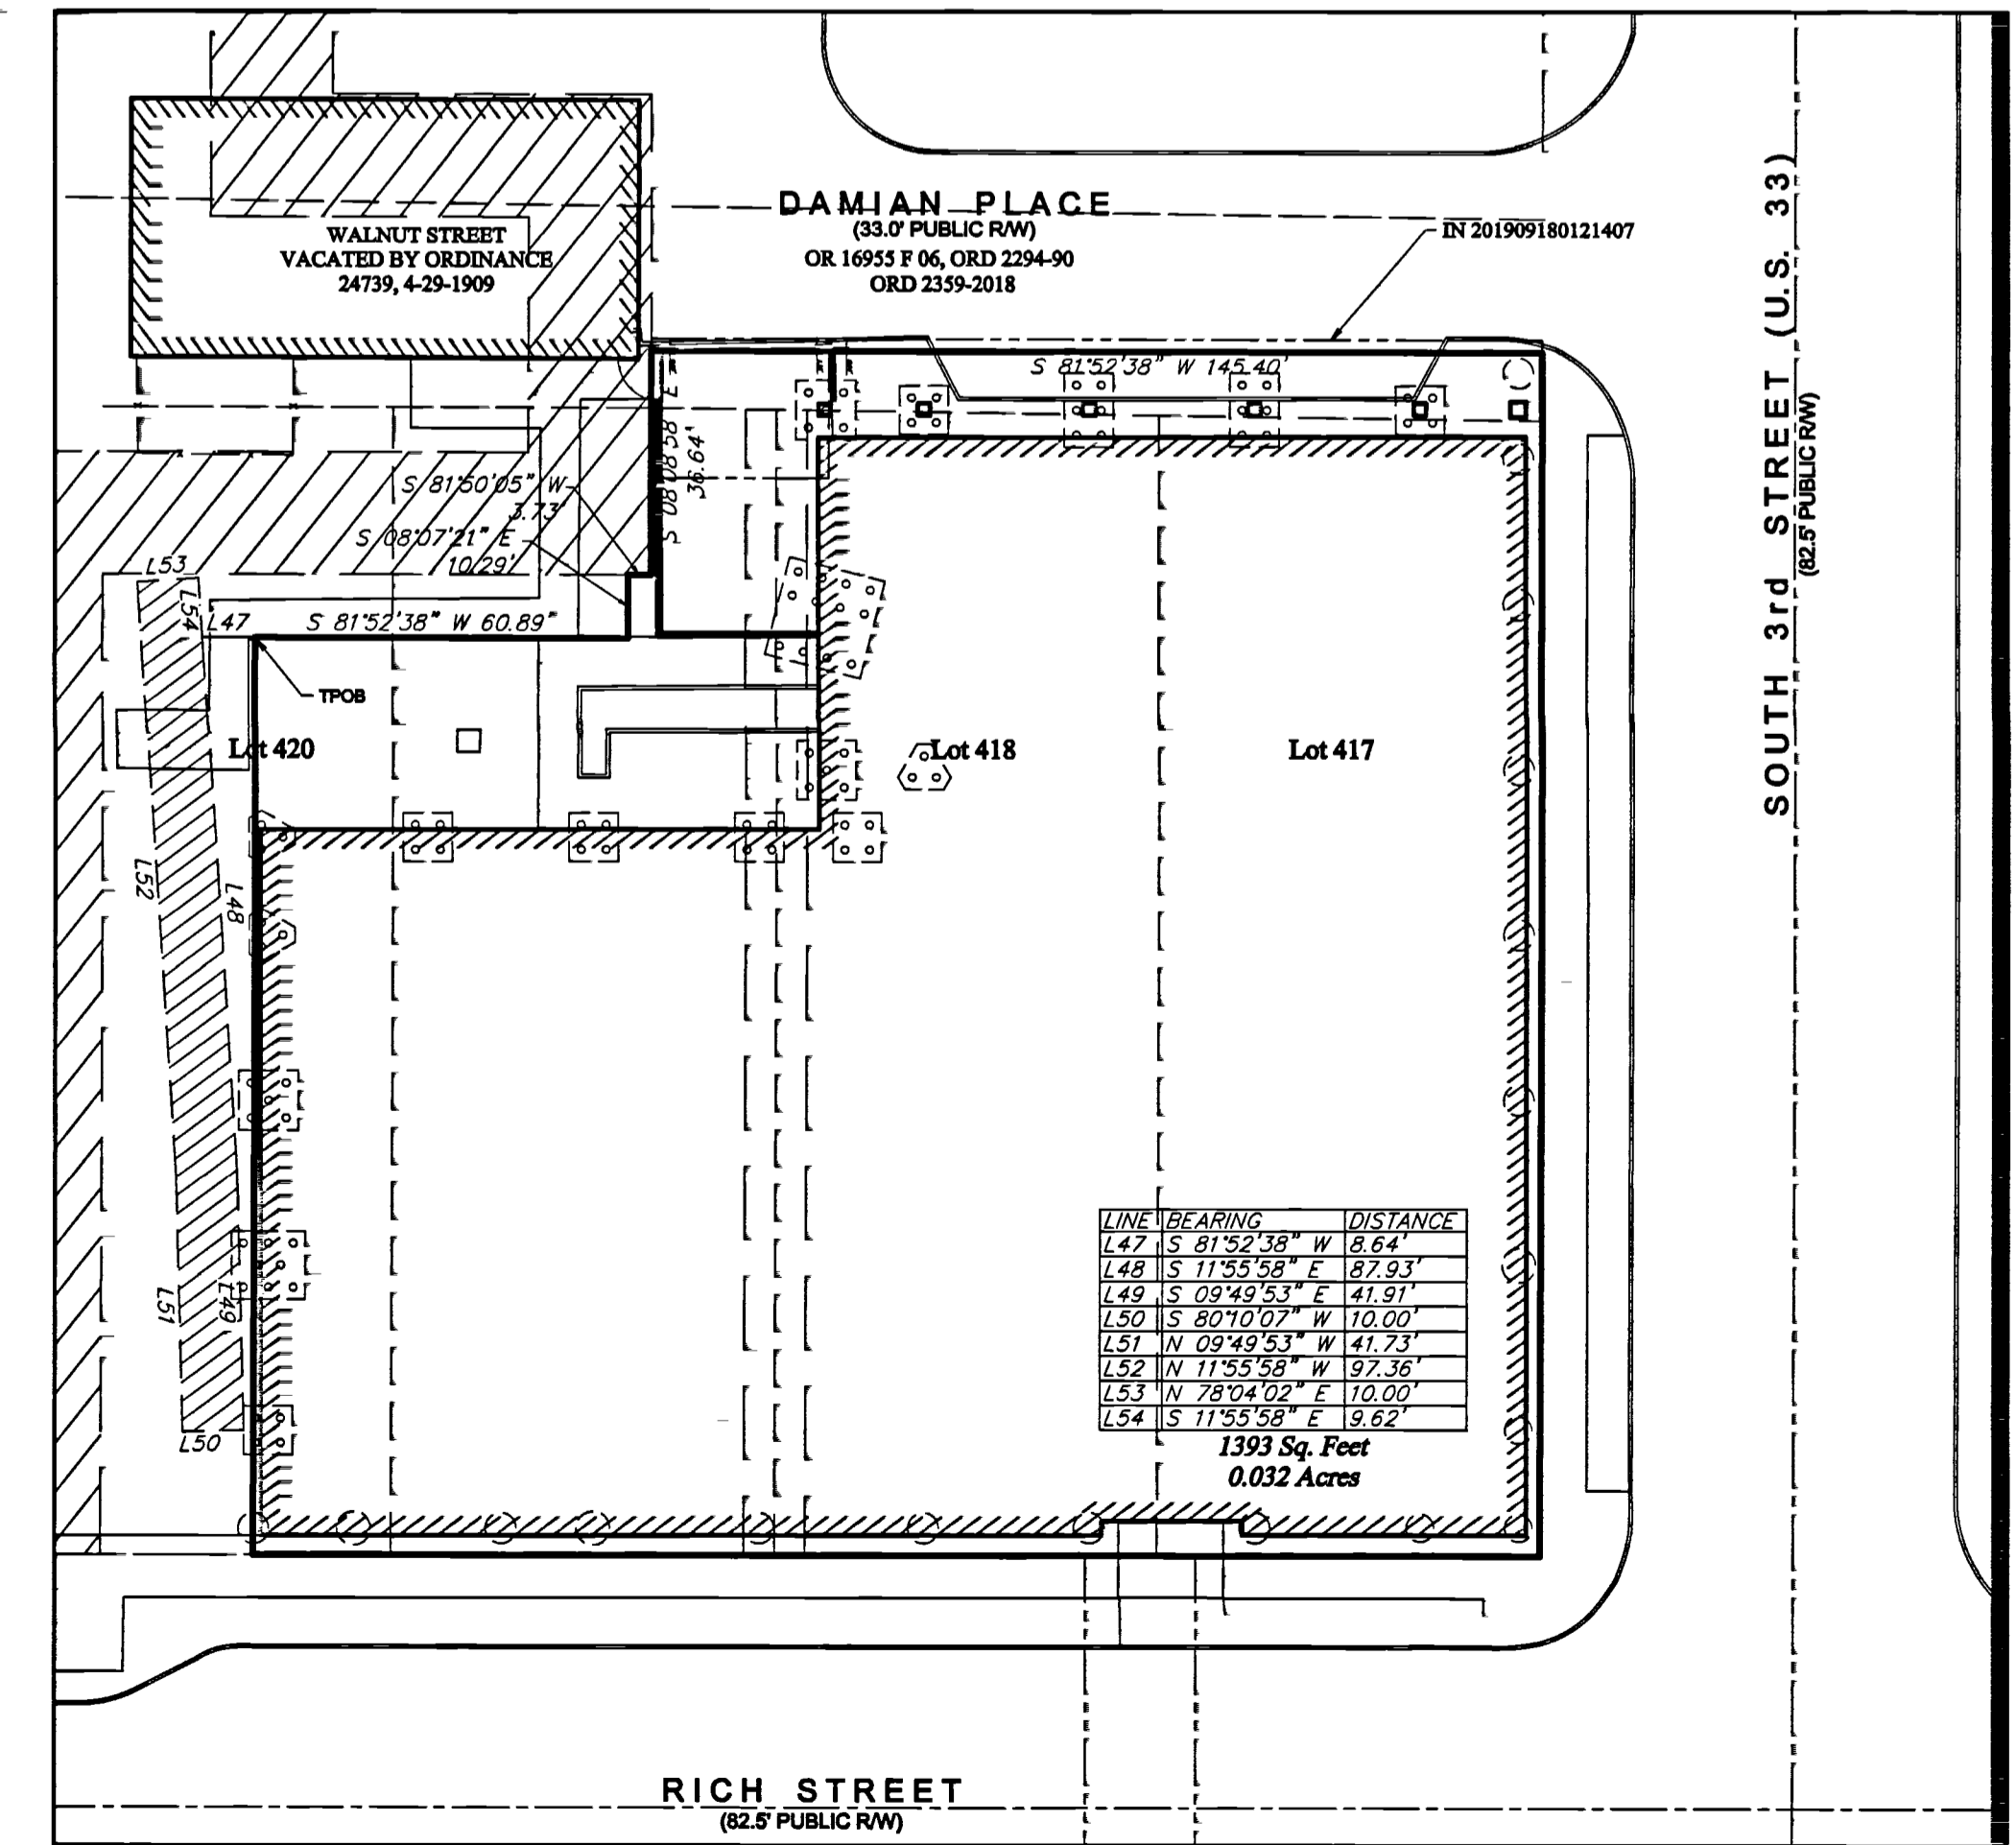


DRAINAGE EASEMENT
Tract II - Exhibit "I"
IN 201612070168241
SCALE: 1" = 30'

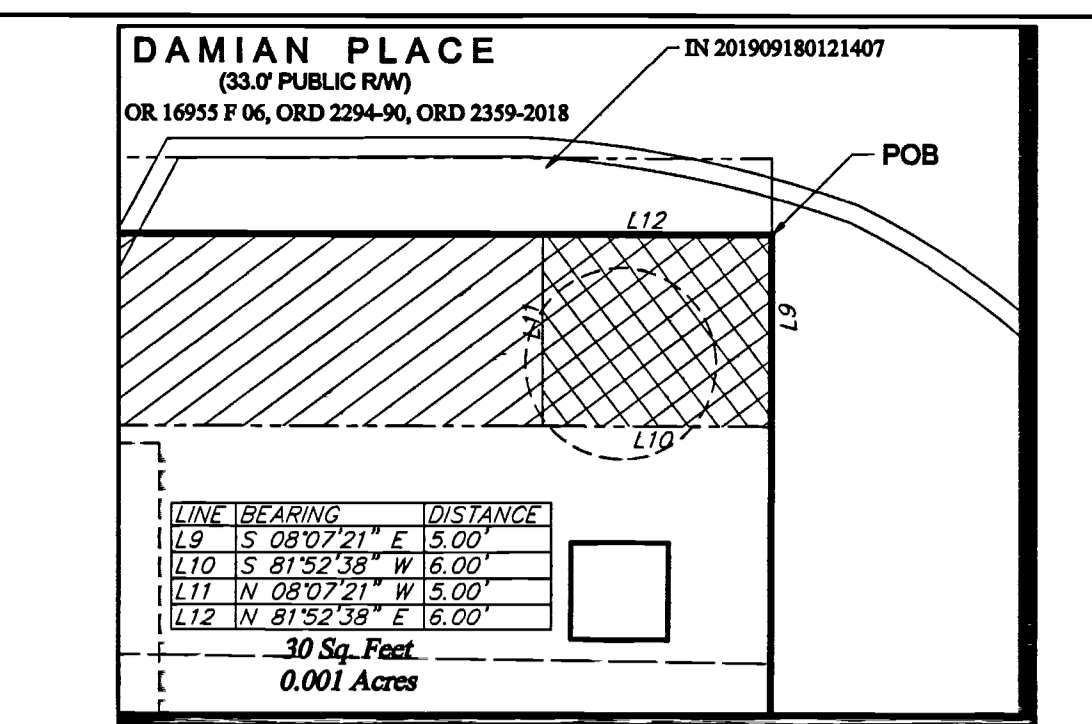


SIGN EASEMENT - Exhibit "F"
IN 201612070168240
(SEE SURVEYOR'S REPORT)
SCALE: 1" = 5'

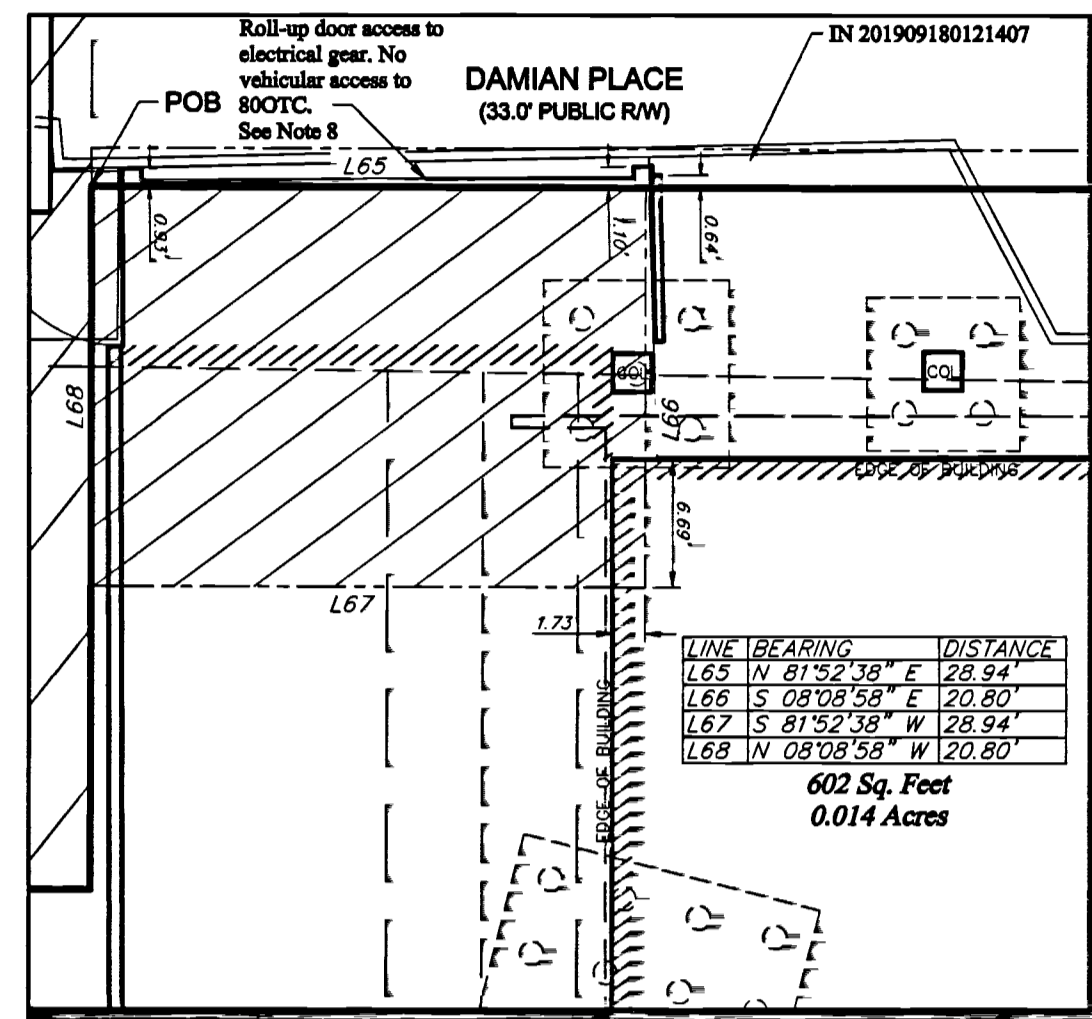


AEP EASEMENT
IN 201710270150606
(SEE SURVEYOR'S REPORT)
SCALE: 1" = 10'

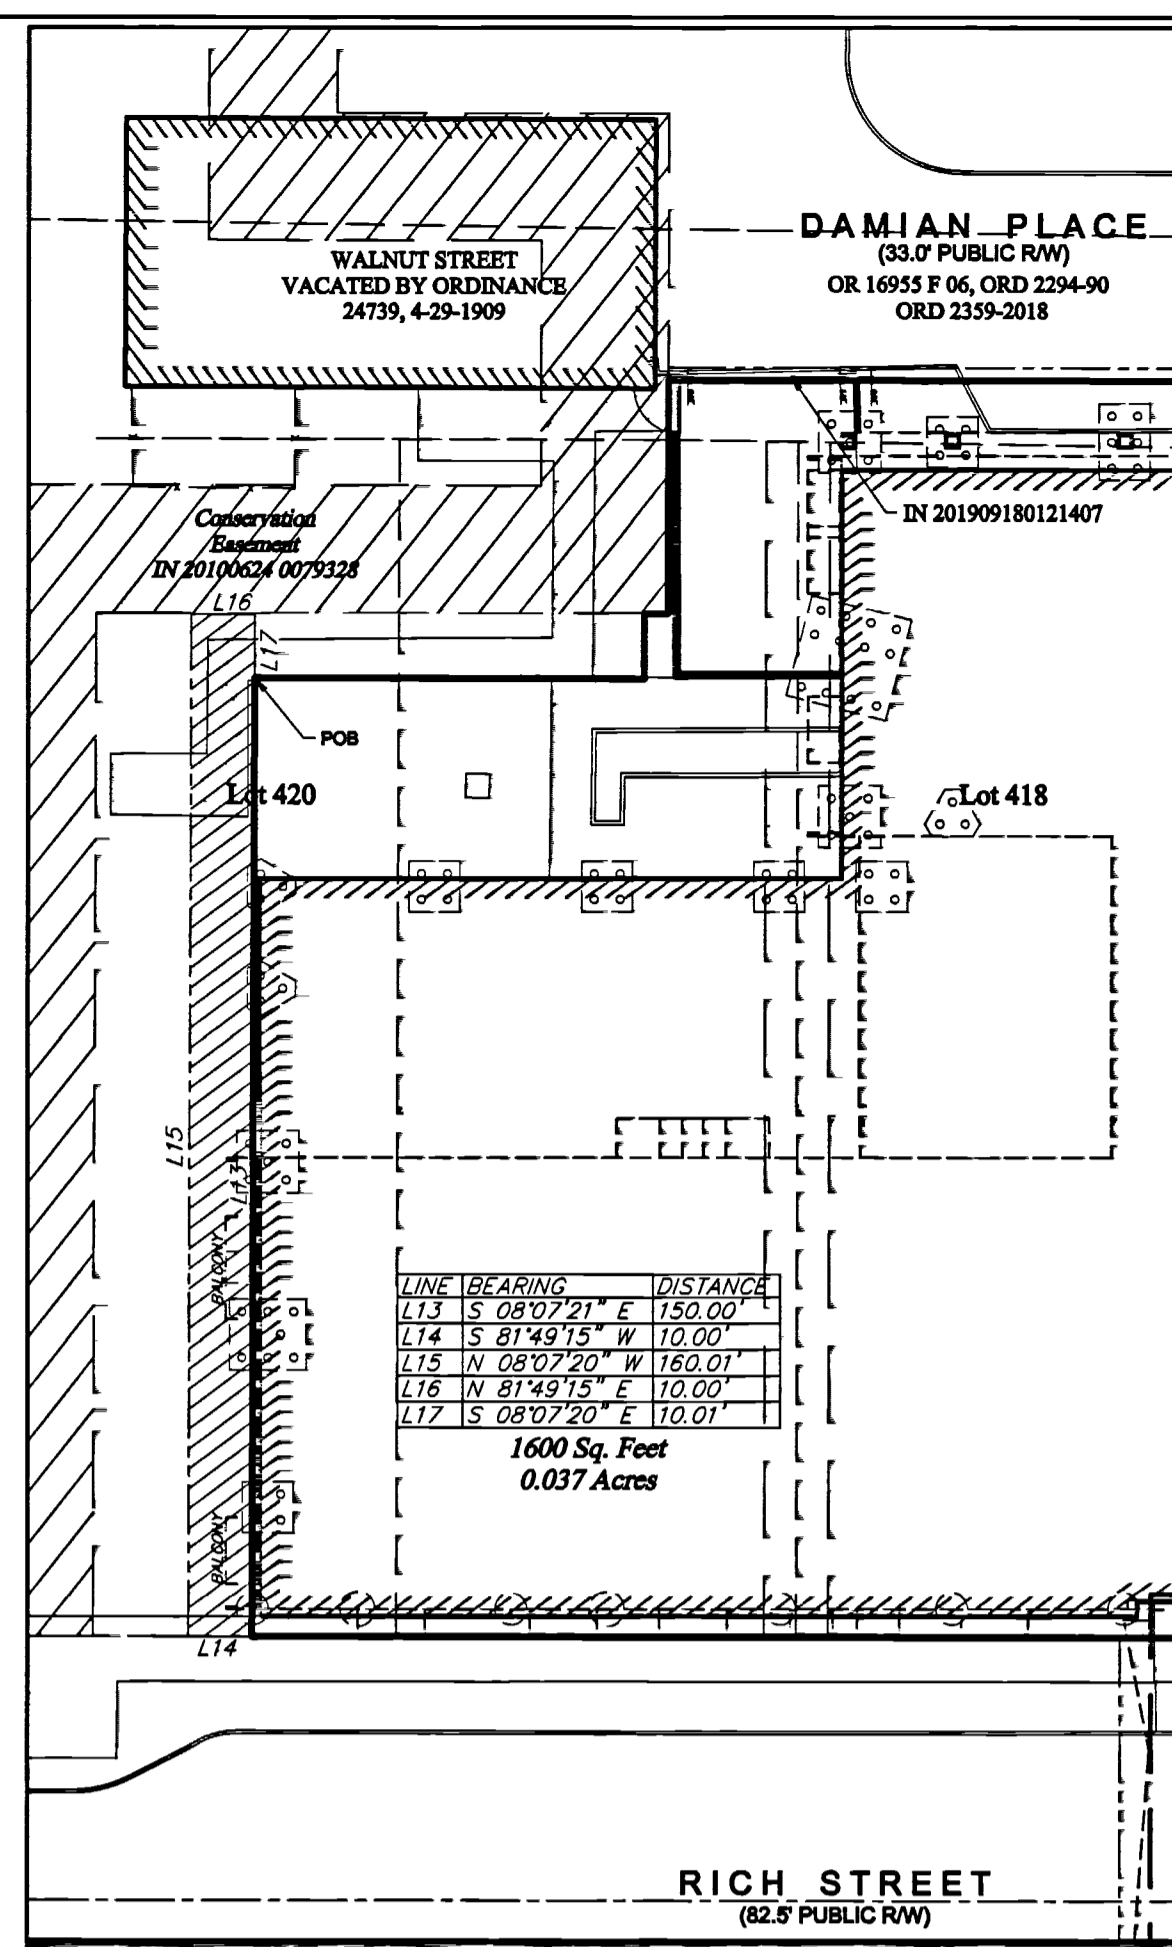


AERIAL ENCROACHMENT EASEMENT
Tract II - Exhibit "D"
IN 201612070168241
SCALE: 1" = 30'

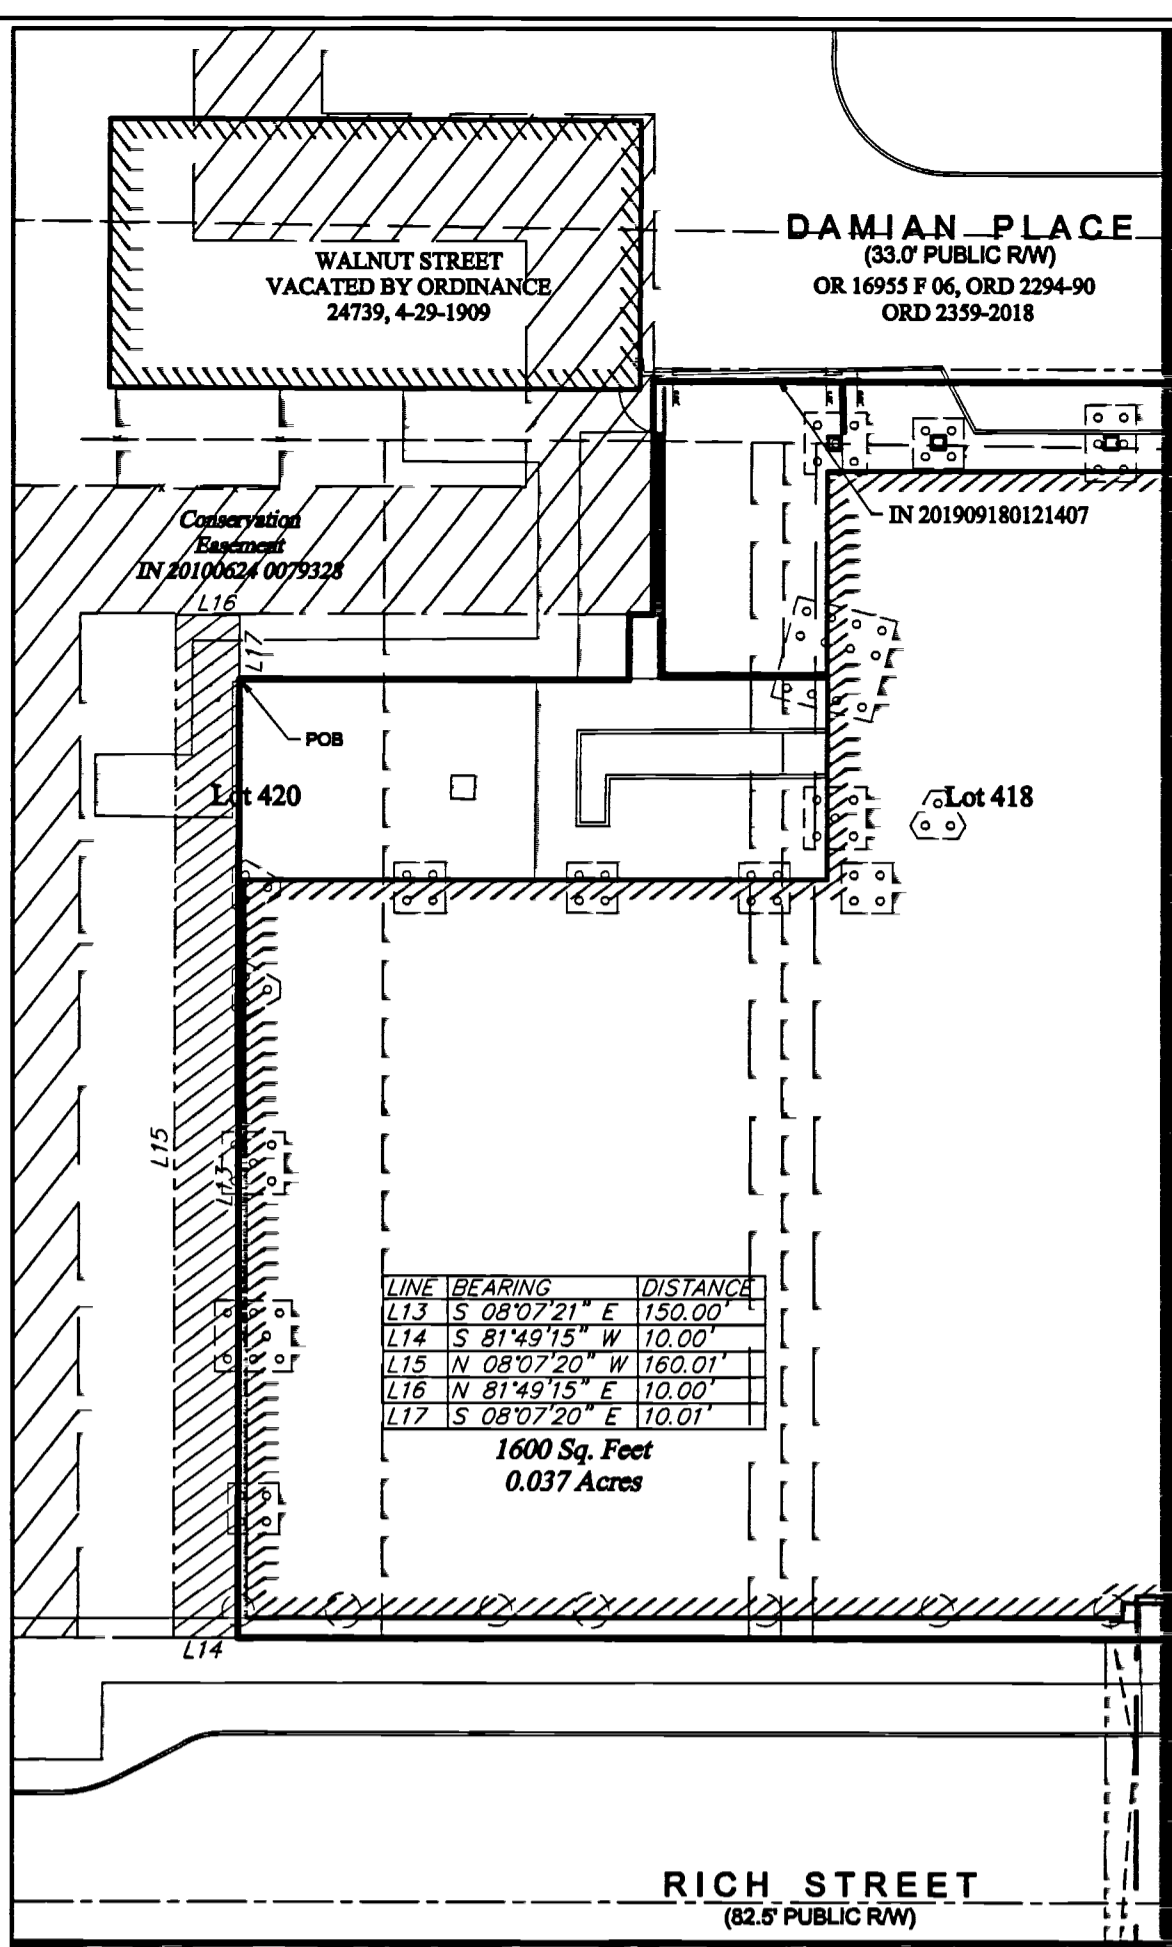


FOOTINGS AND FOUNDATION ENCROACHMENT EASEMENT
Tract II - Exhibit "C"
IN 201612070168241
SCALE: 1" = 30'

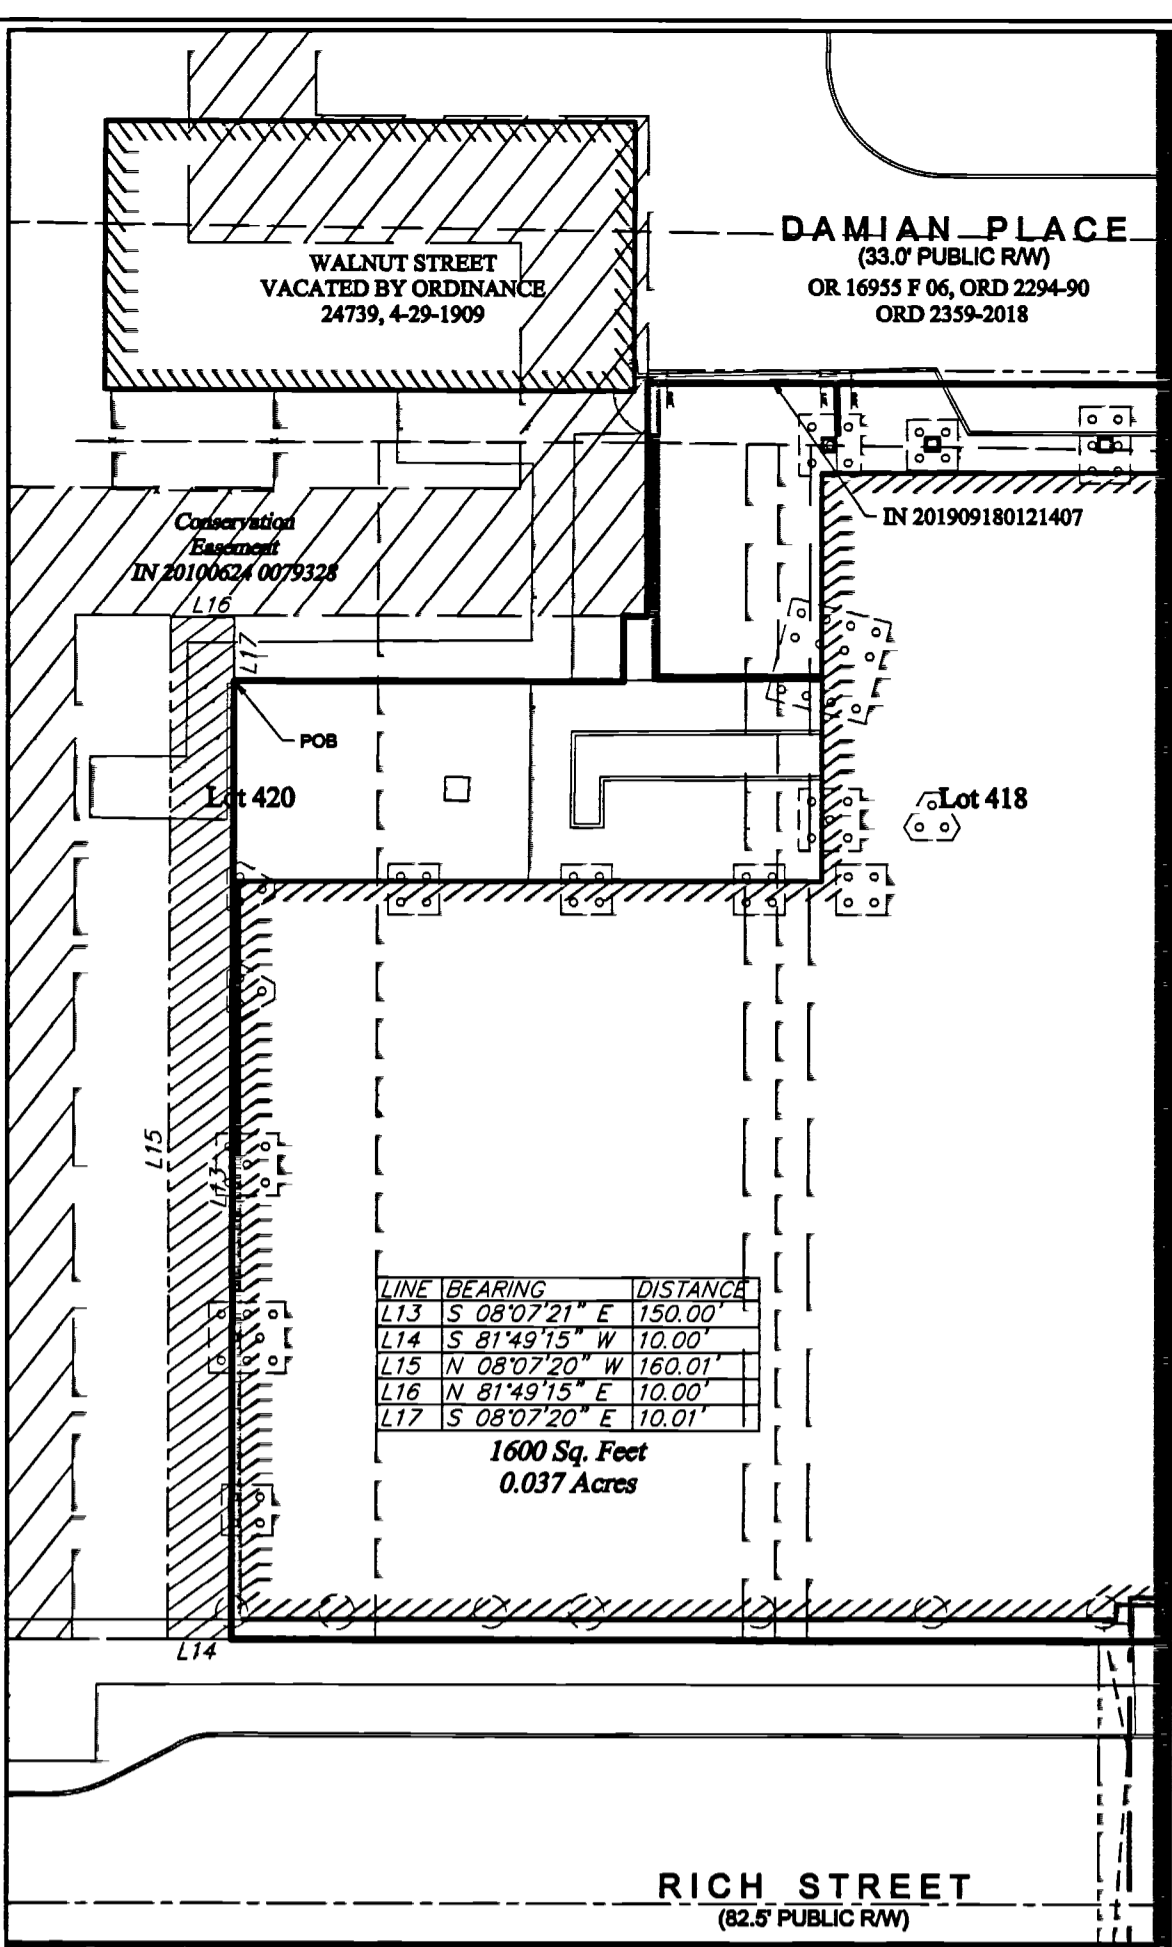

MAINTENANCE EASEMENT
Tract II - Exhibit "F"
IN 201612070168241
SCALE: 1" = 30'

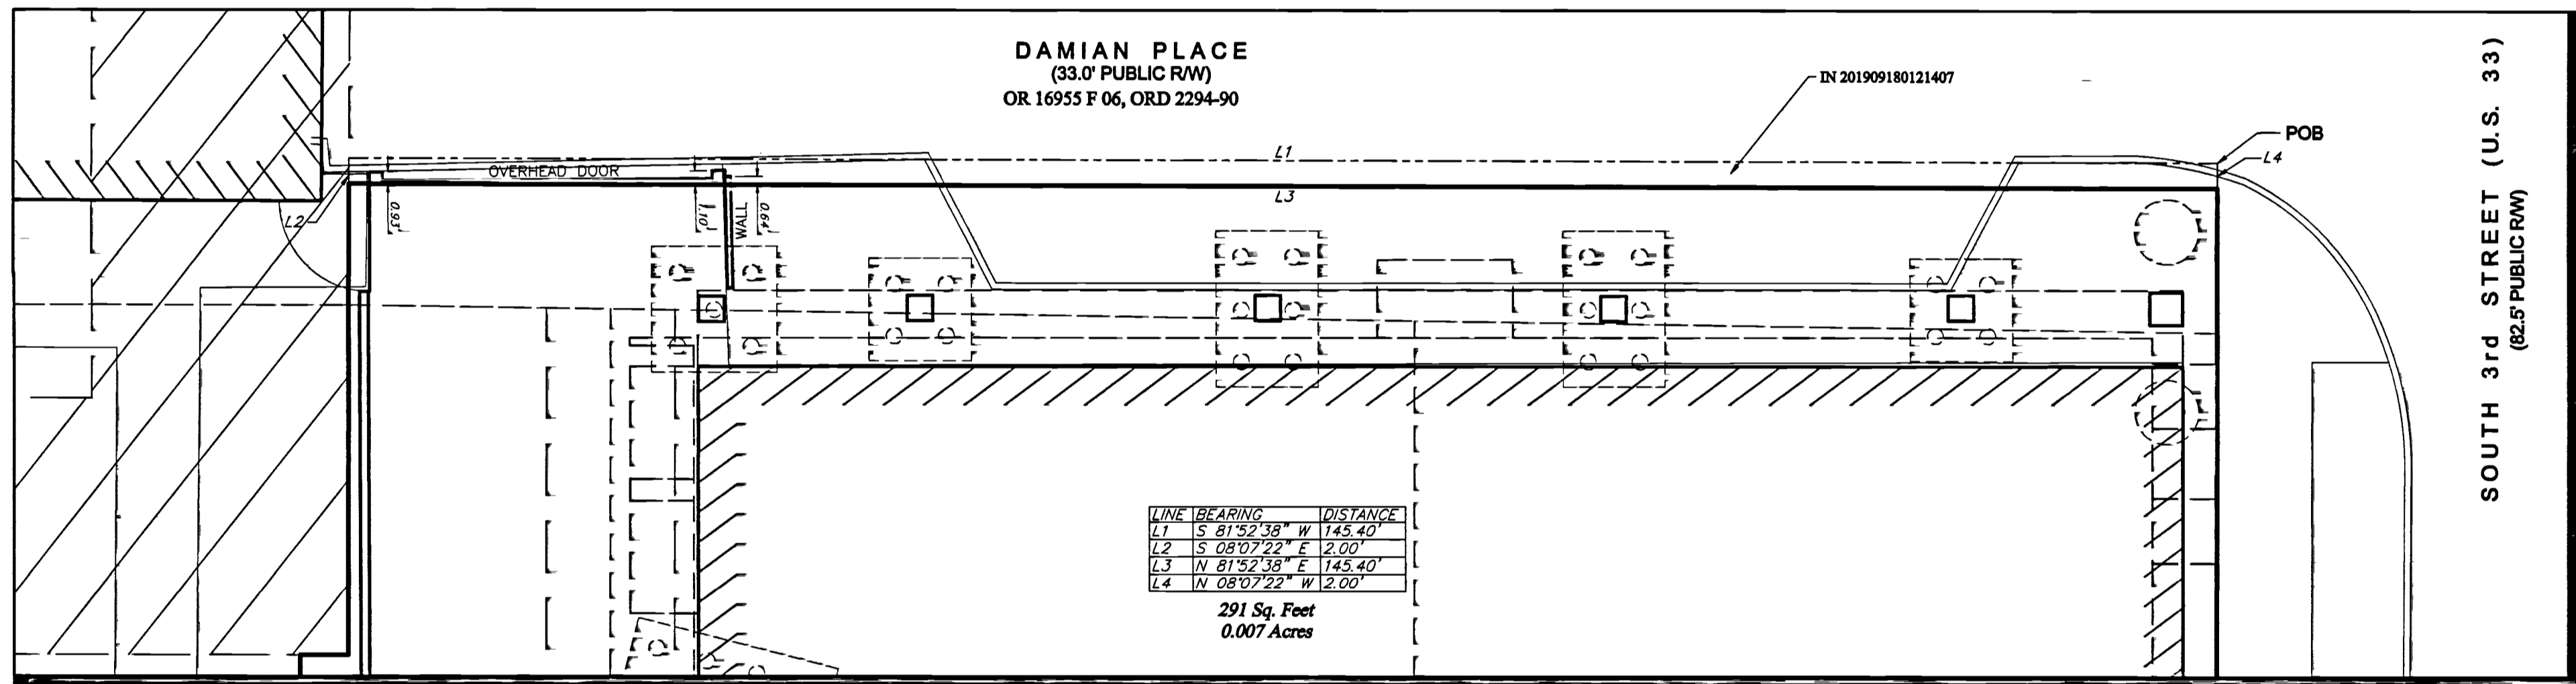

291 S. F. STRIP ADDED TO DAMIAN PLACE RIGHT-OF-WAY
ORD 2359-2018 & IN 201909180121407
SCALE: 1" = 10'

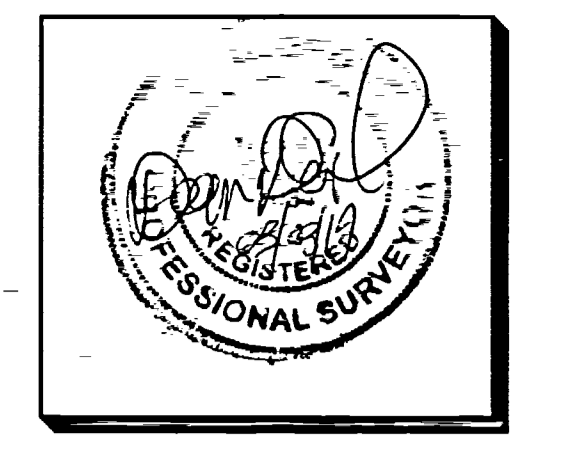

4353 Shore Landing Road
The Woodlands, TX 77380
www.nmrslaw.com
614.319.3014 Voice
Ohio Firm Number 03923
PC
Innovation

Project No.	19070C	No.	17	REV	1	REV	1	REV	1	REV	1	REV	1	REV	1	REV	1	REV	1	REV
Drawn By:	CAD	Checked By:	CLC	Approved By:	DEE	Date:	08/09/19	Scale:	1" = 30'											

ALTANSIPS LAND TITLE SURVEY OF
80 ON THE COMMONS, L.L.C., A DELAWARE LIMITED LIABILITY COMPANY
NELSON MULLINS RILEY & SCARBOROUGH LLP
201 17th STREET NW, SUITE 1700
ATLANTA, GA 30363
PARCEL NO. 010-290465
ALSO KNOWN AS 225 S. 3RD STREET and 80 E. RICH STREET
COLUMBUS, OHIO