





SURVEY OF ACREAGE PARCEL

FARM LOTS 7 & 8, QUARTER TOWNSHIP 3, TOWNSHIP 2, RANGE 16

UNITED STATES MILITARY DISTRICT

CITY OF NEW ALBANY, COUNTY OF FRANKLIN, STATE OF OHIO

RECEIVED
 FEB 03 2020
 Franklin County Engineer
 Council R. Roberts, P.E., P.S.

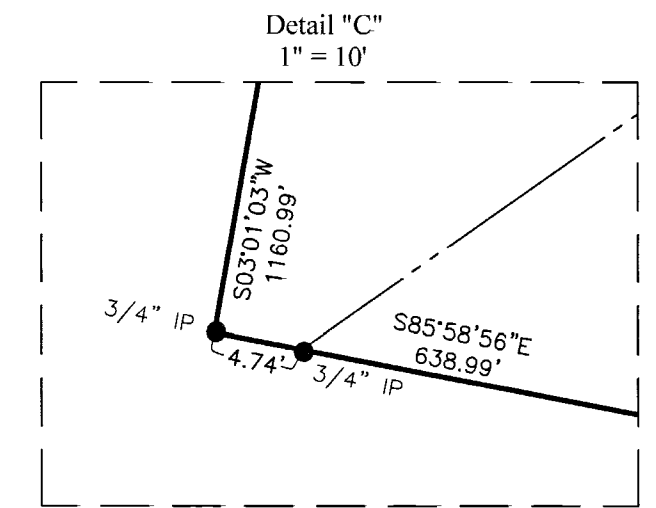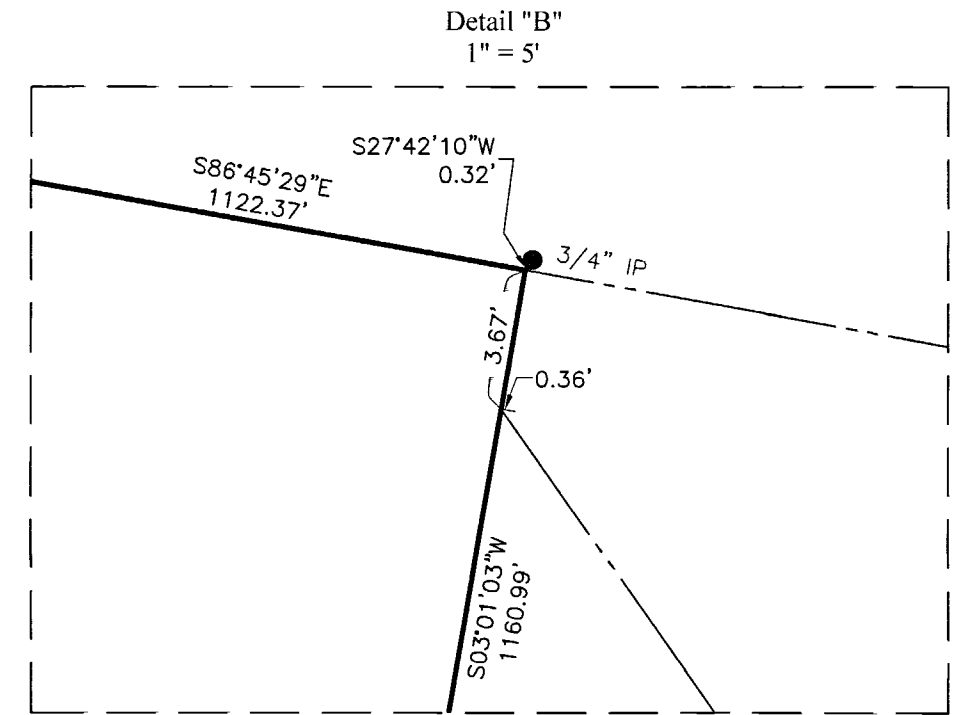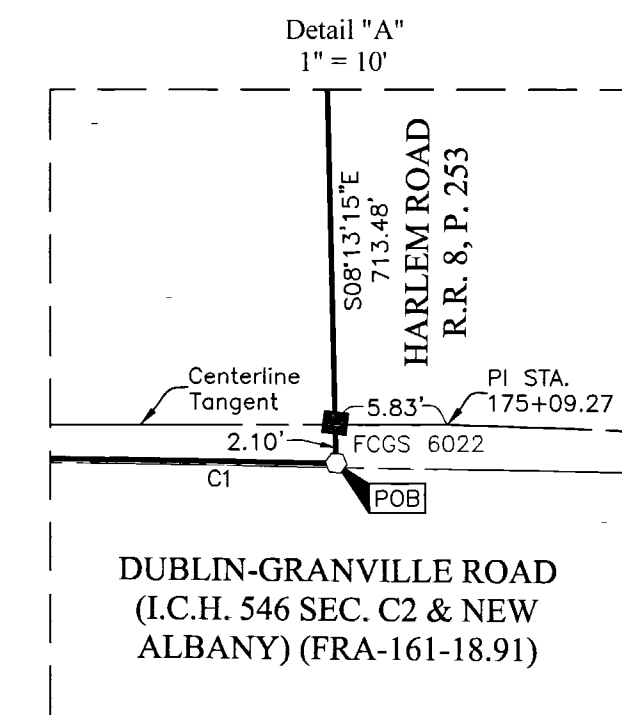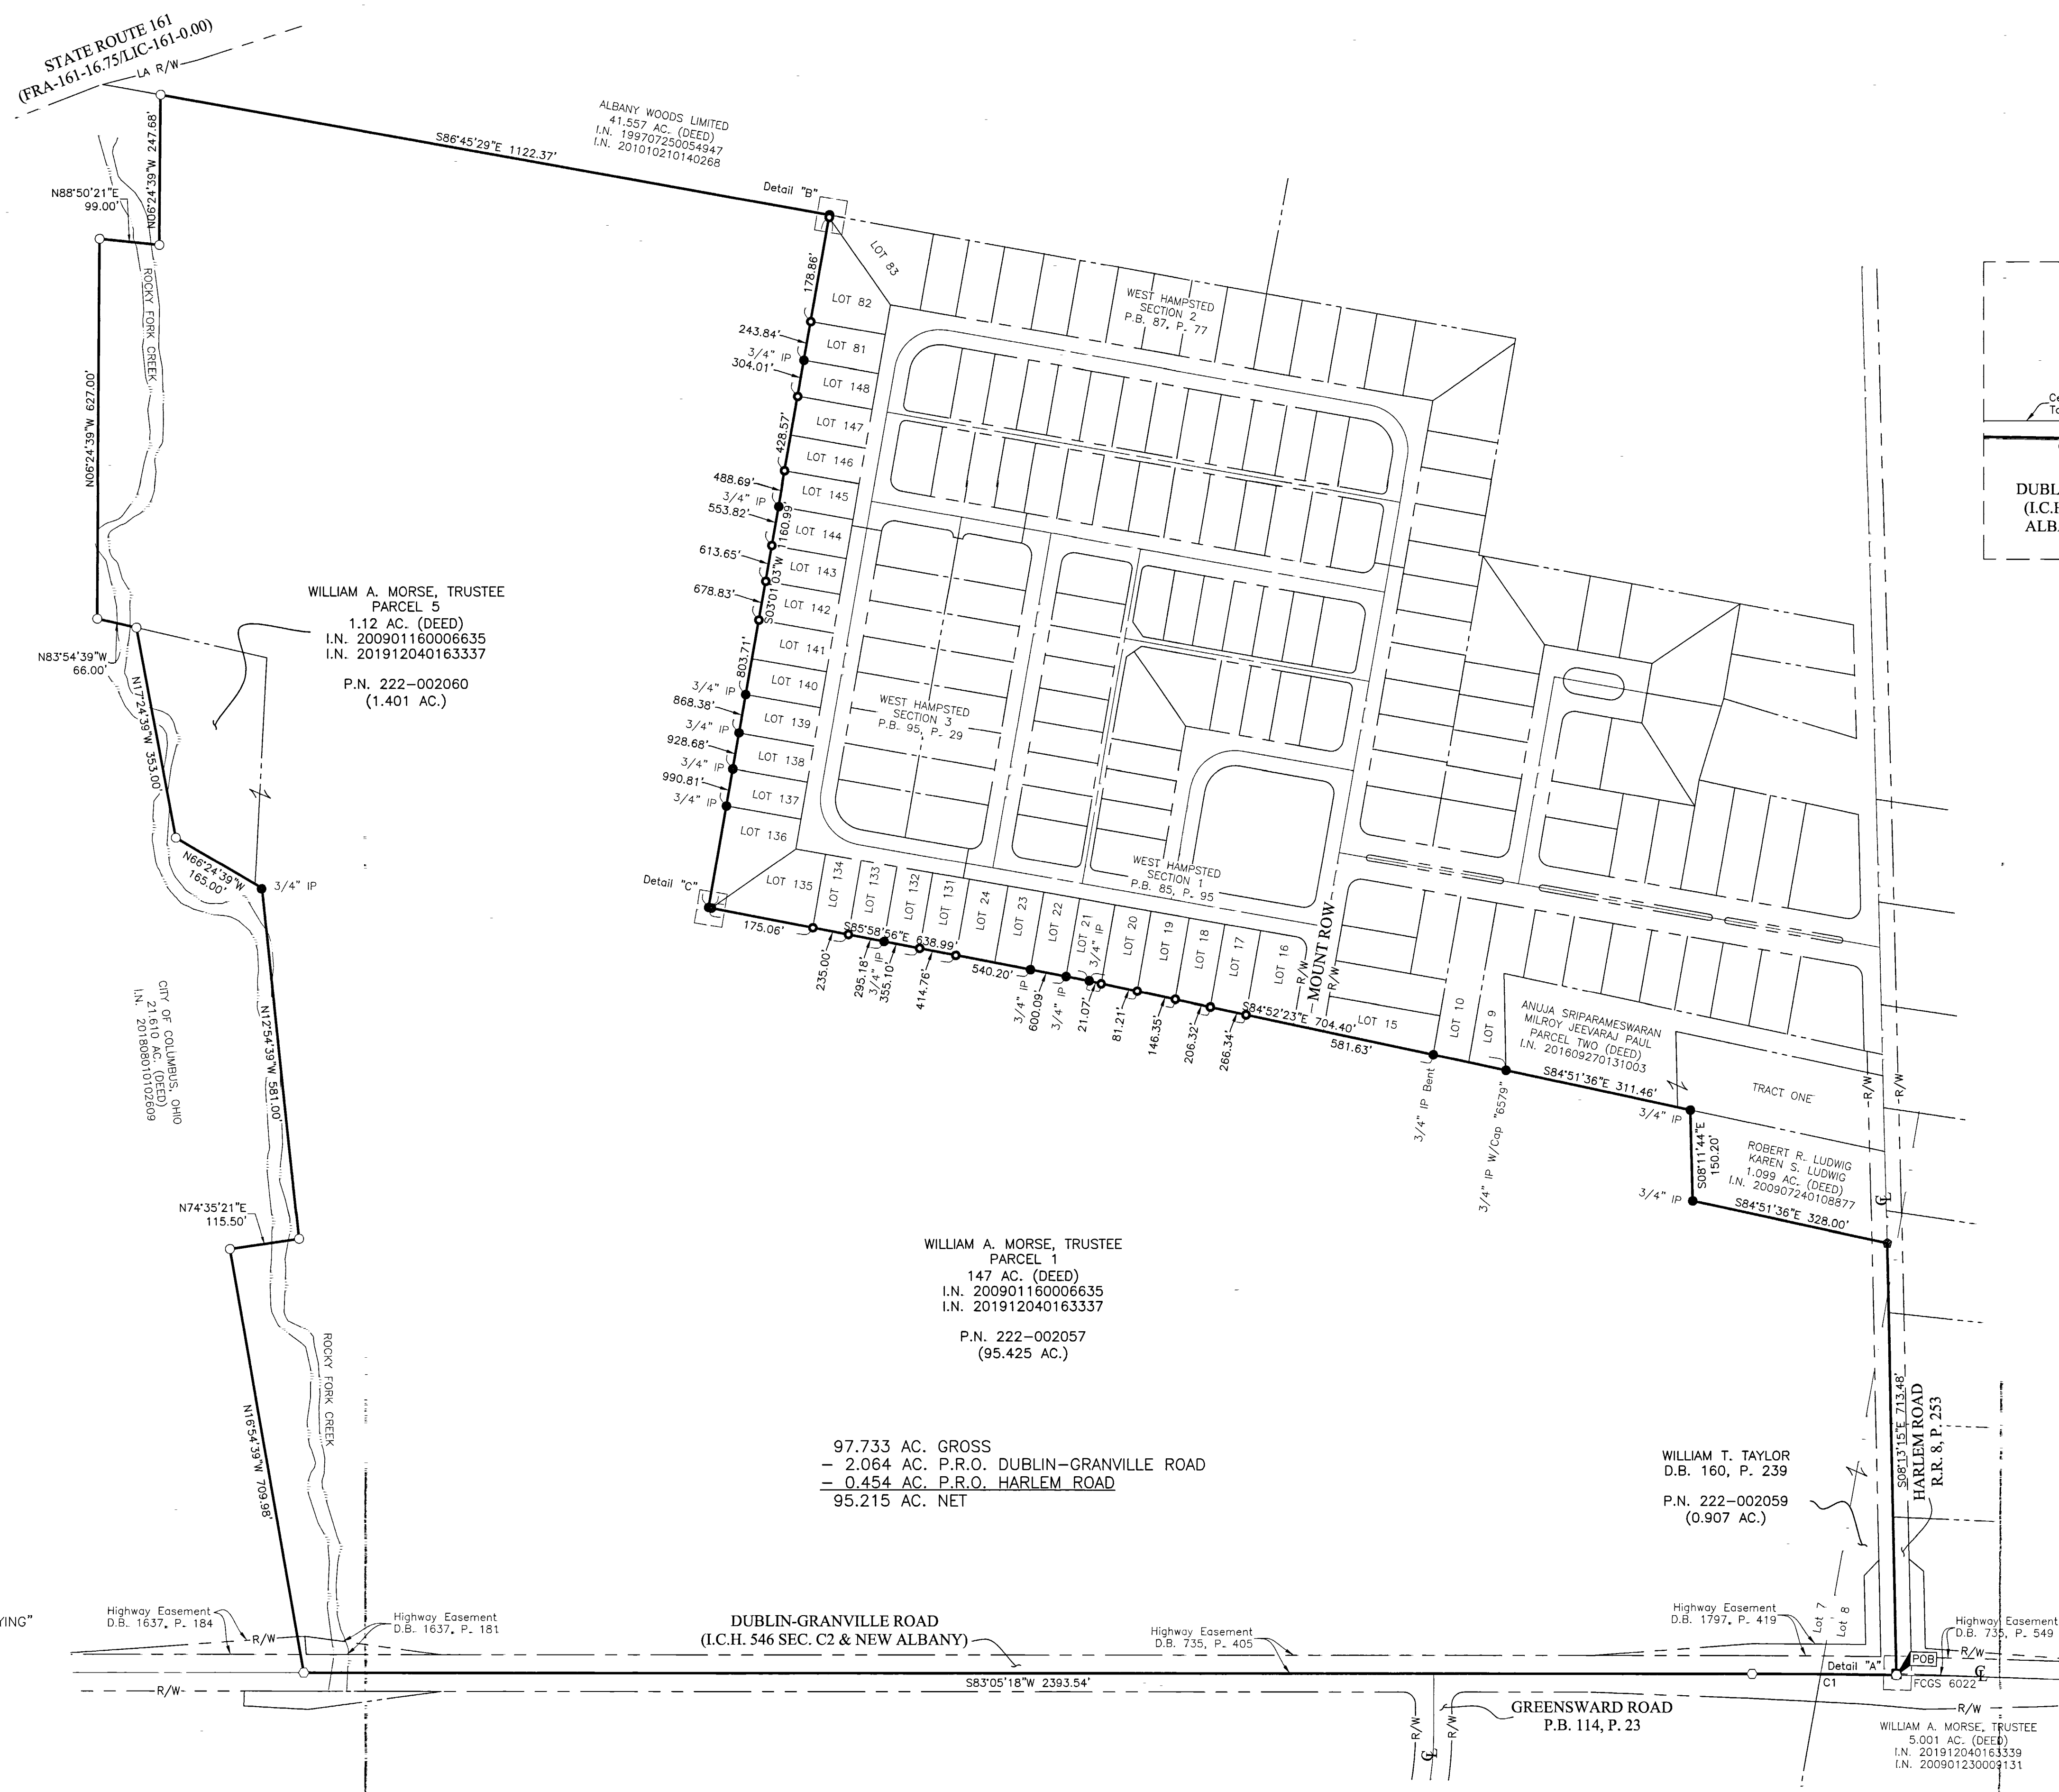

| CURVE TABLE | | | | | |
|-------------|----------|-----------|---------|-------------|-----------|
| CURVE | DELTA | RADIUS | ARC | CH. BEARING | CH. DIST. |
| C1 | 0°57'39" | 14191.83' | 237.99' | S83°34'08"W | 237.99' |

BASIS OF BEARINGS:
 The bearings shown hereon are based on the Ohio State Plane Coordinate System, South Zone, NAD83 (2007). Said bearings originated from a field traverse which was tied (referenced) to said coordinate system by GPS observations of Franklin County Engineering Department monuments FRANK 78, FCGS 8815, FCGS 8814, FCGS 8813, FCGS 6624 RESET and FCGS 6675. The portion of the centerline of Dublin-Granville Road, having a bearing of South 83° 05' 18" West and monumented as shown hereon, is designated as the "basis of bearings" for this survey.

SURVEY NOTE:
 This survey was prepared using documents of record, prior plats of survey, and observed evidence located by an actual field survey.

By *Heather L. King* 2/1/2020
 Heather L. King
 Professional Surveyor No. 8307
 Date

● = 3/4" IP W/Cap "HOY SURVEYING"
 ■ = MON. FND.
 ○ = I.P. FND.
 ○ = I.P. SET
 ● = MAG. NAIL FND.
 ○ = MAG. NAIL SET
 ● = R.R. SPK. FND.
 ○ = P.K. NAIL FND.

I.P. Set are 13/16" I.D. iron pipes 30" long with cap inscribed EMHT INC.

GRAPHIC SCALE (in feet)

EMHT
 Evans, Mechwart, Hamilton & Tilton, Inc.
 Engineers • Surveyors • Planners • Scientists
 5500 New Albany Road, Columbus, OH 43054
 Phone: 614.775.4500 Toll Free: 888.775.3648
 emht.com

Date: January 30, 2019
 Scale: 1" = 150'
 Job No: 2019-1324
 Sheet: 1 of 1

| REVISIONS | |
|-----------|-------------|
| MARK | DESCRIPTION |
| | |
| | |
| | |