

G-5-AB




Evans, Mechwart, Hambleton & Tilton, Inc.
 Engineers • Surveyors • Planners • Scientists
 5500 New Albany Road, Columbus, OH 43054
 Phone: 614.775.4500 Toll Free: 888.775.3648
 emht.com

SURVEY OF ACREAGE PARCEL

SURVEY NUMBER 717, VIRGINIA MILITARY DISTRICT

CITY OF COLUMBUS, COUNTY OF FRANKLIN, STATE OF OHIO

Date: December 20, 2019
 Scale: 1" = 100'
 Job No: 2019-0925

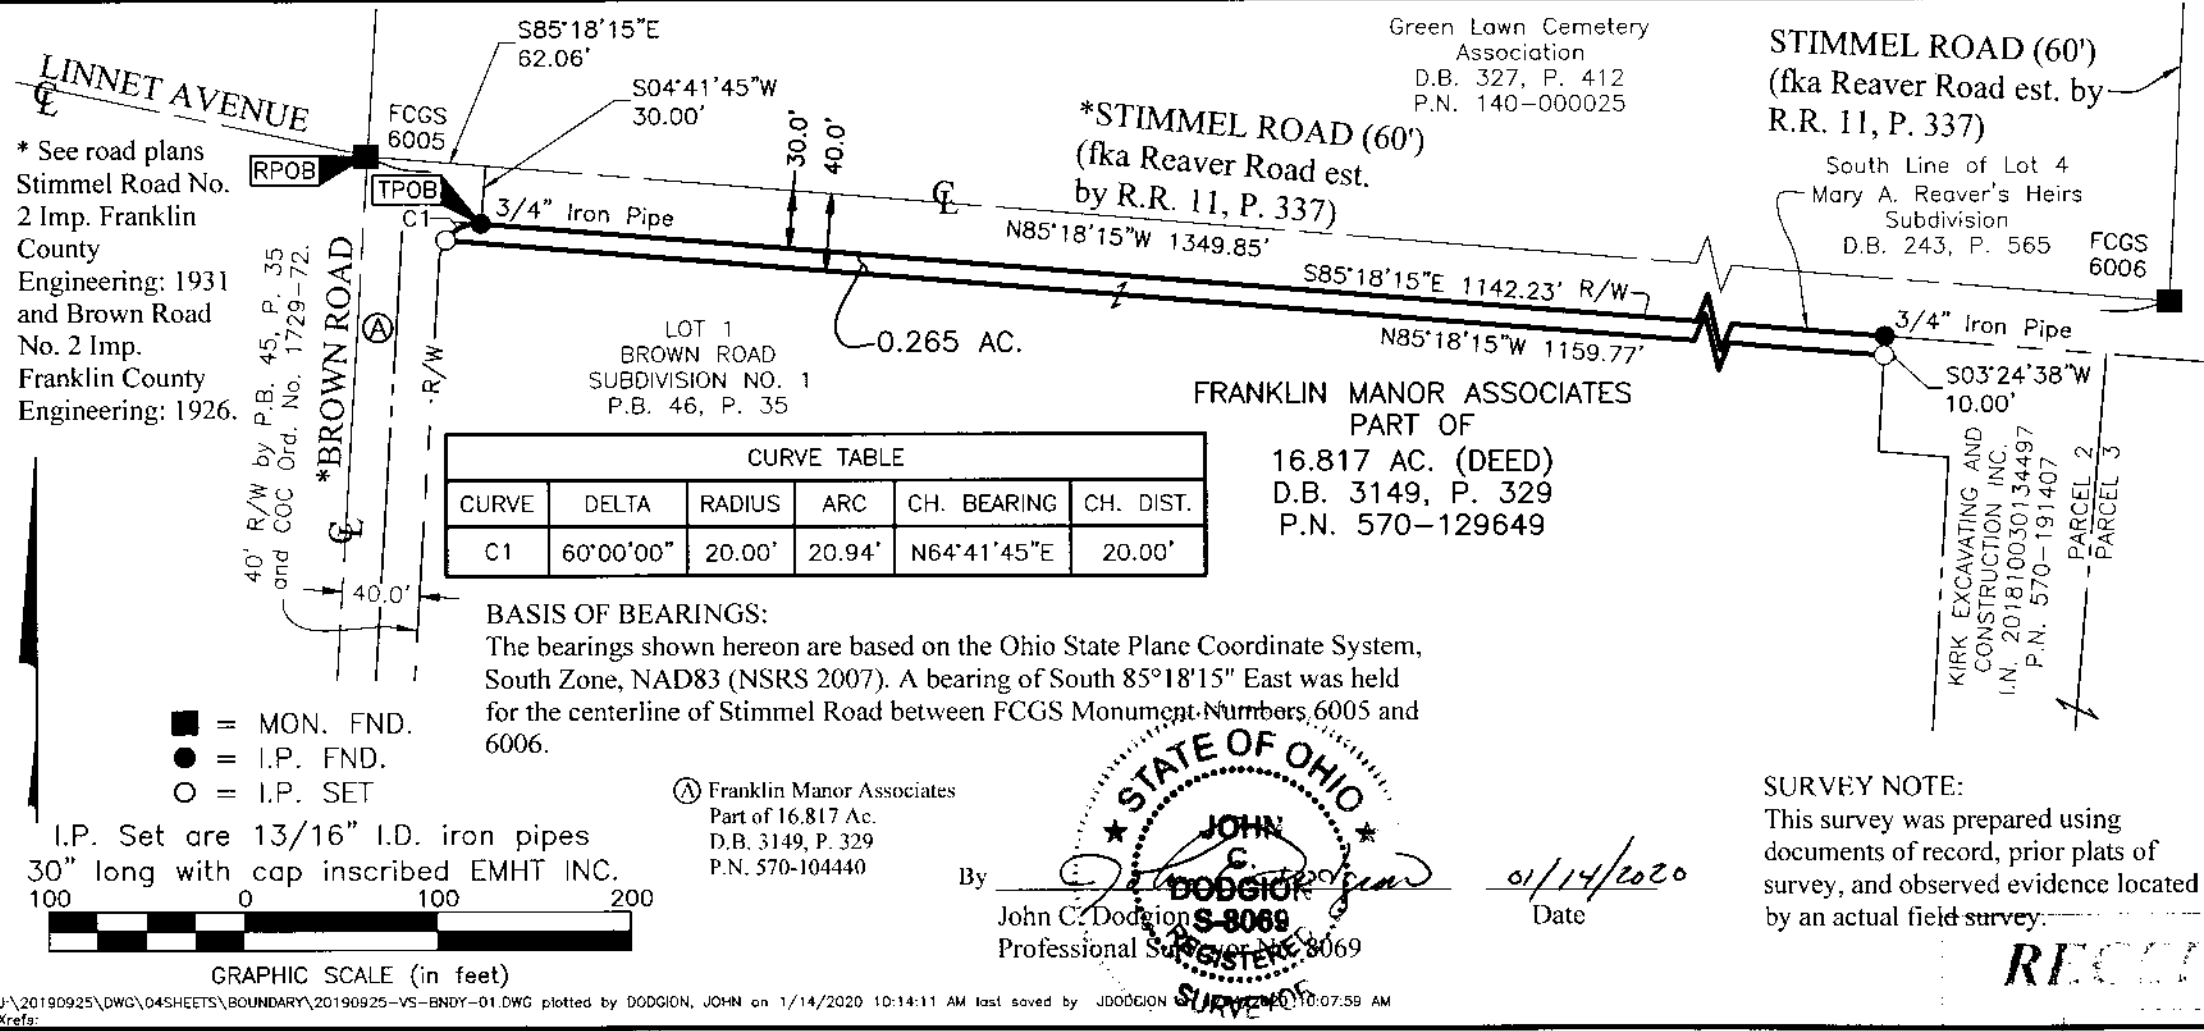

J:\20190925\DWG\04SHEETS\BOUNDARY\20190925-VS-BNDY-01.DWG plotted by DODGION, JOHN on 1/14/2020 10:14:11 AM last saved by JDODGION on 10:07:59 AM Xrefs: