


JAN 23 2020


A-5-E

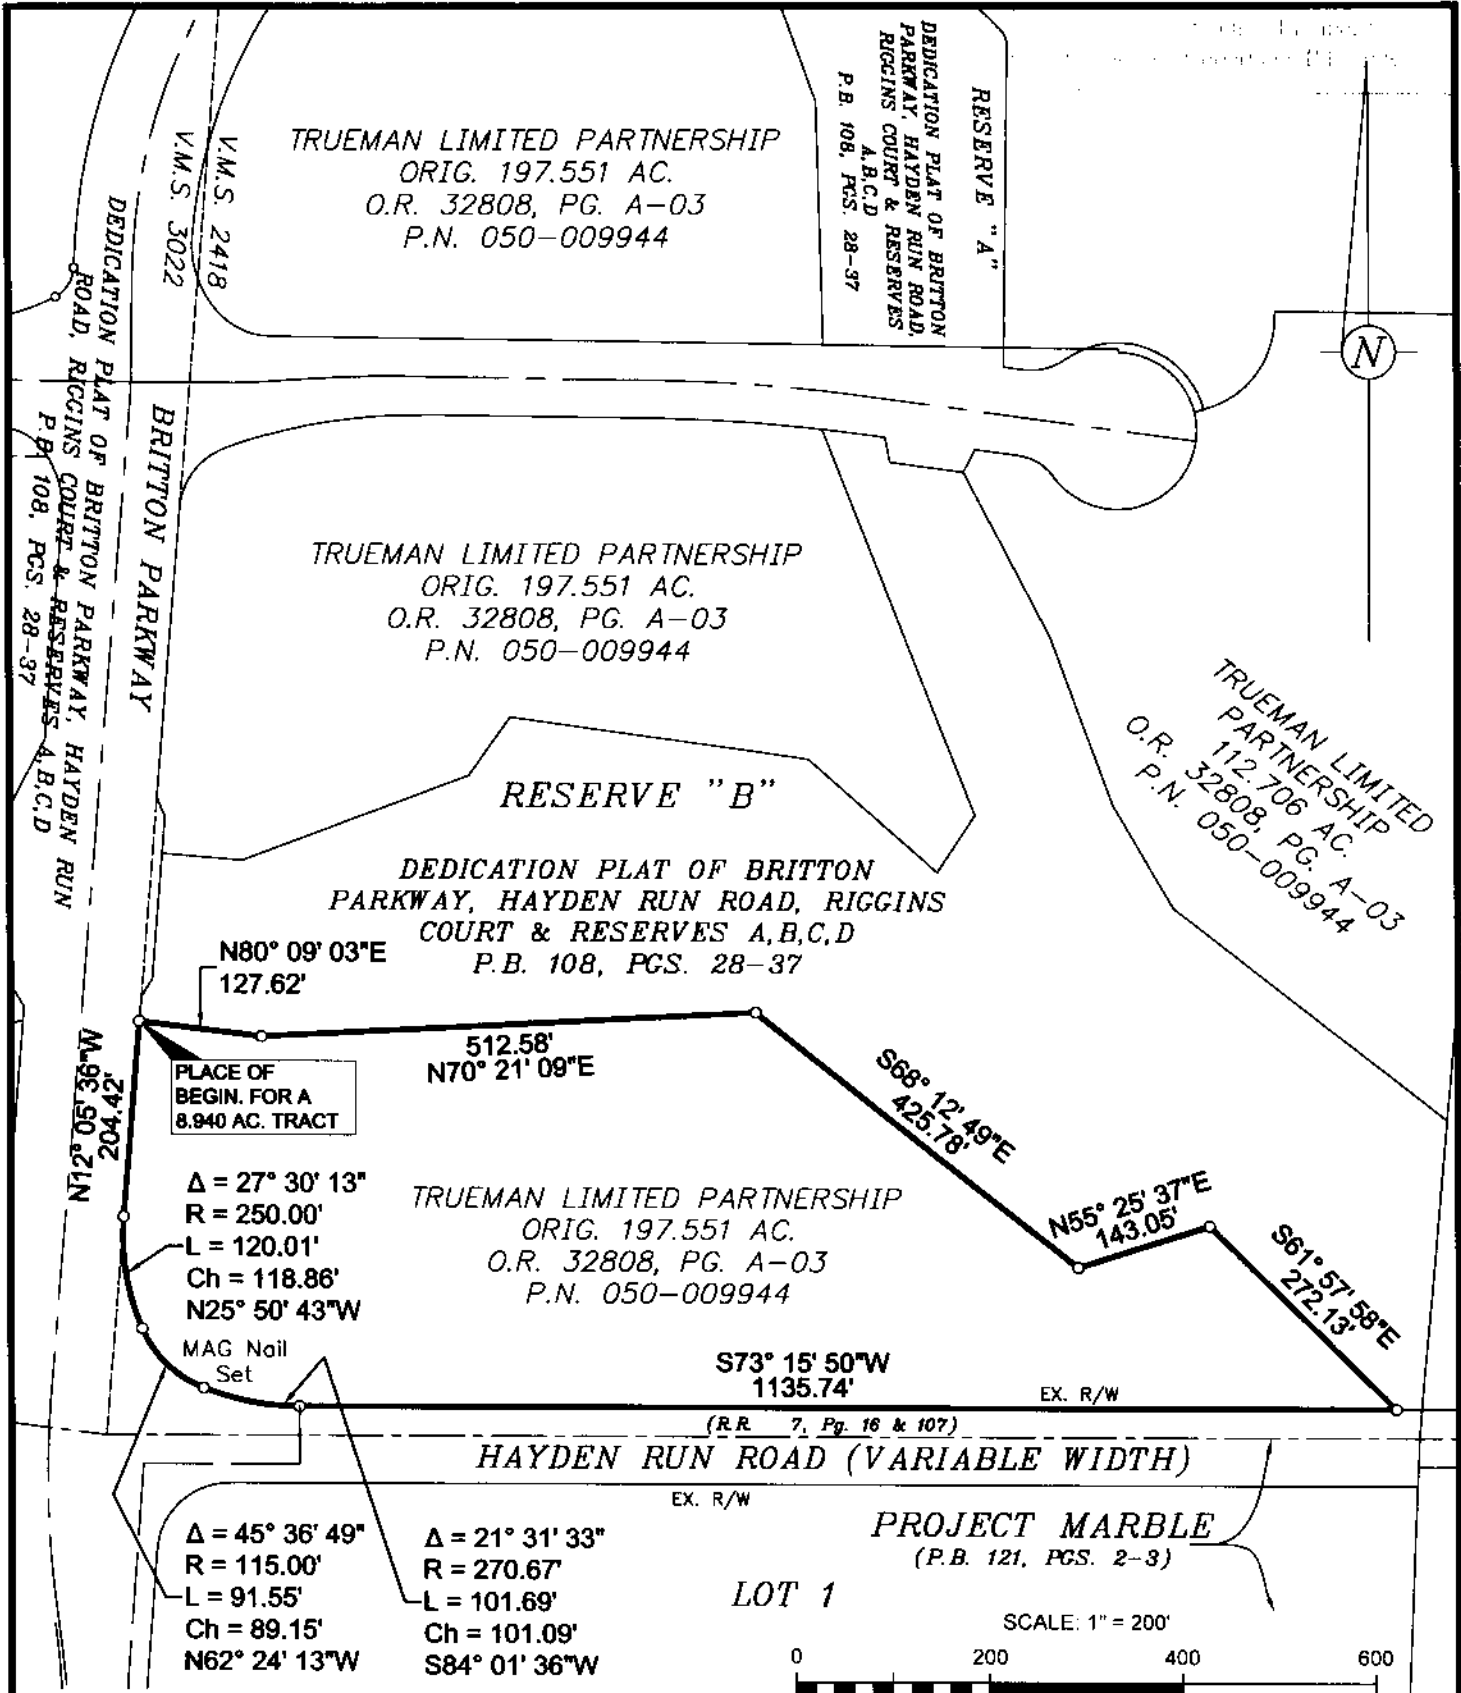

BASIS OF BEARINGS: The Centerline of Interstate 270, being N 11° 36' 49" W, as shown upon Sheet 22 of 30, Ohio Department of Transportation, Right-of-Way Plans for FRA-270-3.47 N, and all other bearings are based upon this meridian.

3/4" I.D. Iron Pipe Set, 30" in length, w/Cap Stamped "BIRD & BULL, INC." Unless Otherwise Shown.

EXHIBIT OF A 8.940 ACRE TRACT,
ALONG BRITTON PARKWAY, NORTH OF RIGGINS COURT,
CITY OF HILLIARD, FRANKLIN CO., OHIO

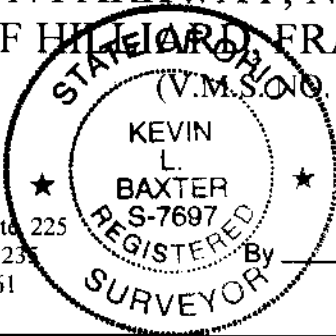

SCALE: 1" = 150'

3500 Snuffer Road, Ste 225
Columbus, Ohio 43235
Ph: (614) 761-1661

JANUARY 22, 2020

Kevin L. Baxter
Kevin L. Baxter ~ Ohio Surveyor No. 7697



H:\Jobs\2019\200\CAD\Survey\Exhibit\Trueman Spills-3.dwg 01/22/2020