


JAN 23 2020


A-5-R

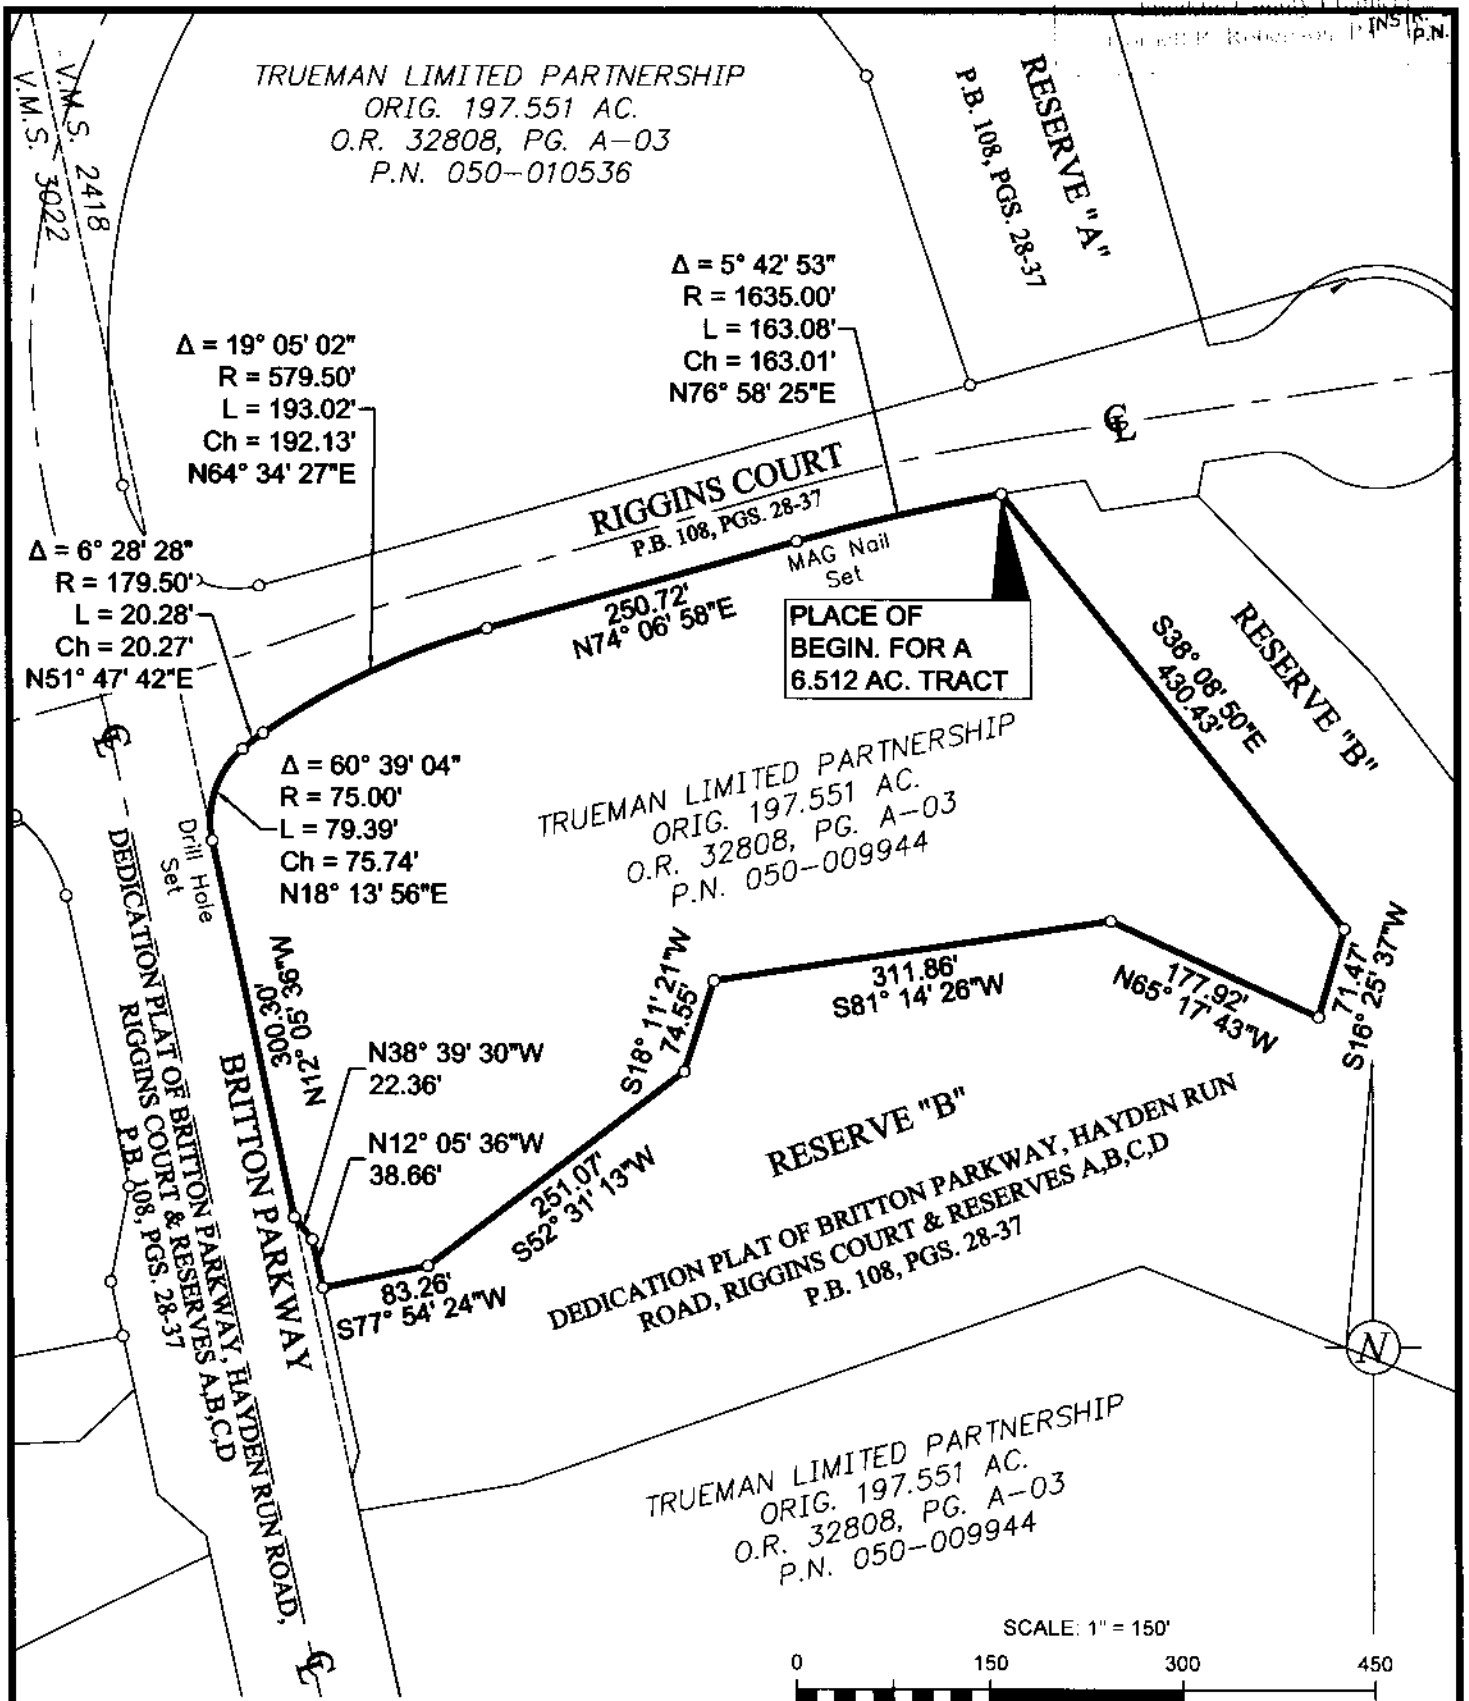

**BASIS OF BEARINGS:** BASIS OF BEARINGS: The Centerline of Interstate 270, being N 11° 36' 49" W, as shown upon Sheet 22 of 30, Ohio Department of Transportation, Right-of-Way Plans for FRA-270-3.47 N, and all other bearings are based upon this meridian.

3/4" I.D. Iron Pipe Set, 30" in length, w/Cap Stamped "BIRD & BULL, INC." Unless Otherwise Shown.

**EXHIBIT OF A 6.512 ACRE TRACT,  
ALONG BRITTON PARKWAY, SOUTH OF RIGGINS COURT,  
CITY OF HILLIARD, FRANKLIN CO., OHIO**

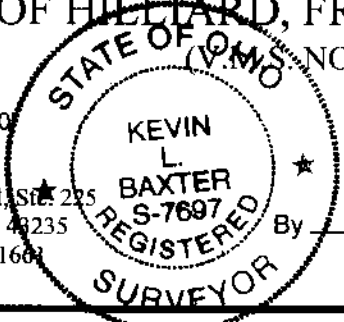

SCALE: 1" = 150'  
3500 Snouffer Road, Ste. 225  
Columbus, Ohio 43235  
Ph: (614) 761-1604

JANUARY 22, 2020  
*Kevin L. Baxter*  
Kevin L. Baxter ~ Ohio Surveyor No. 7697



H:\koba\2019\2020\CADD\Survey\Exhibit\Trueman\_Split-2.dwg 01/22/2020