



REVISED

JAN 23 2020

A-6-C

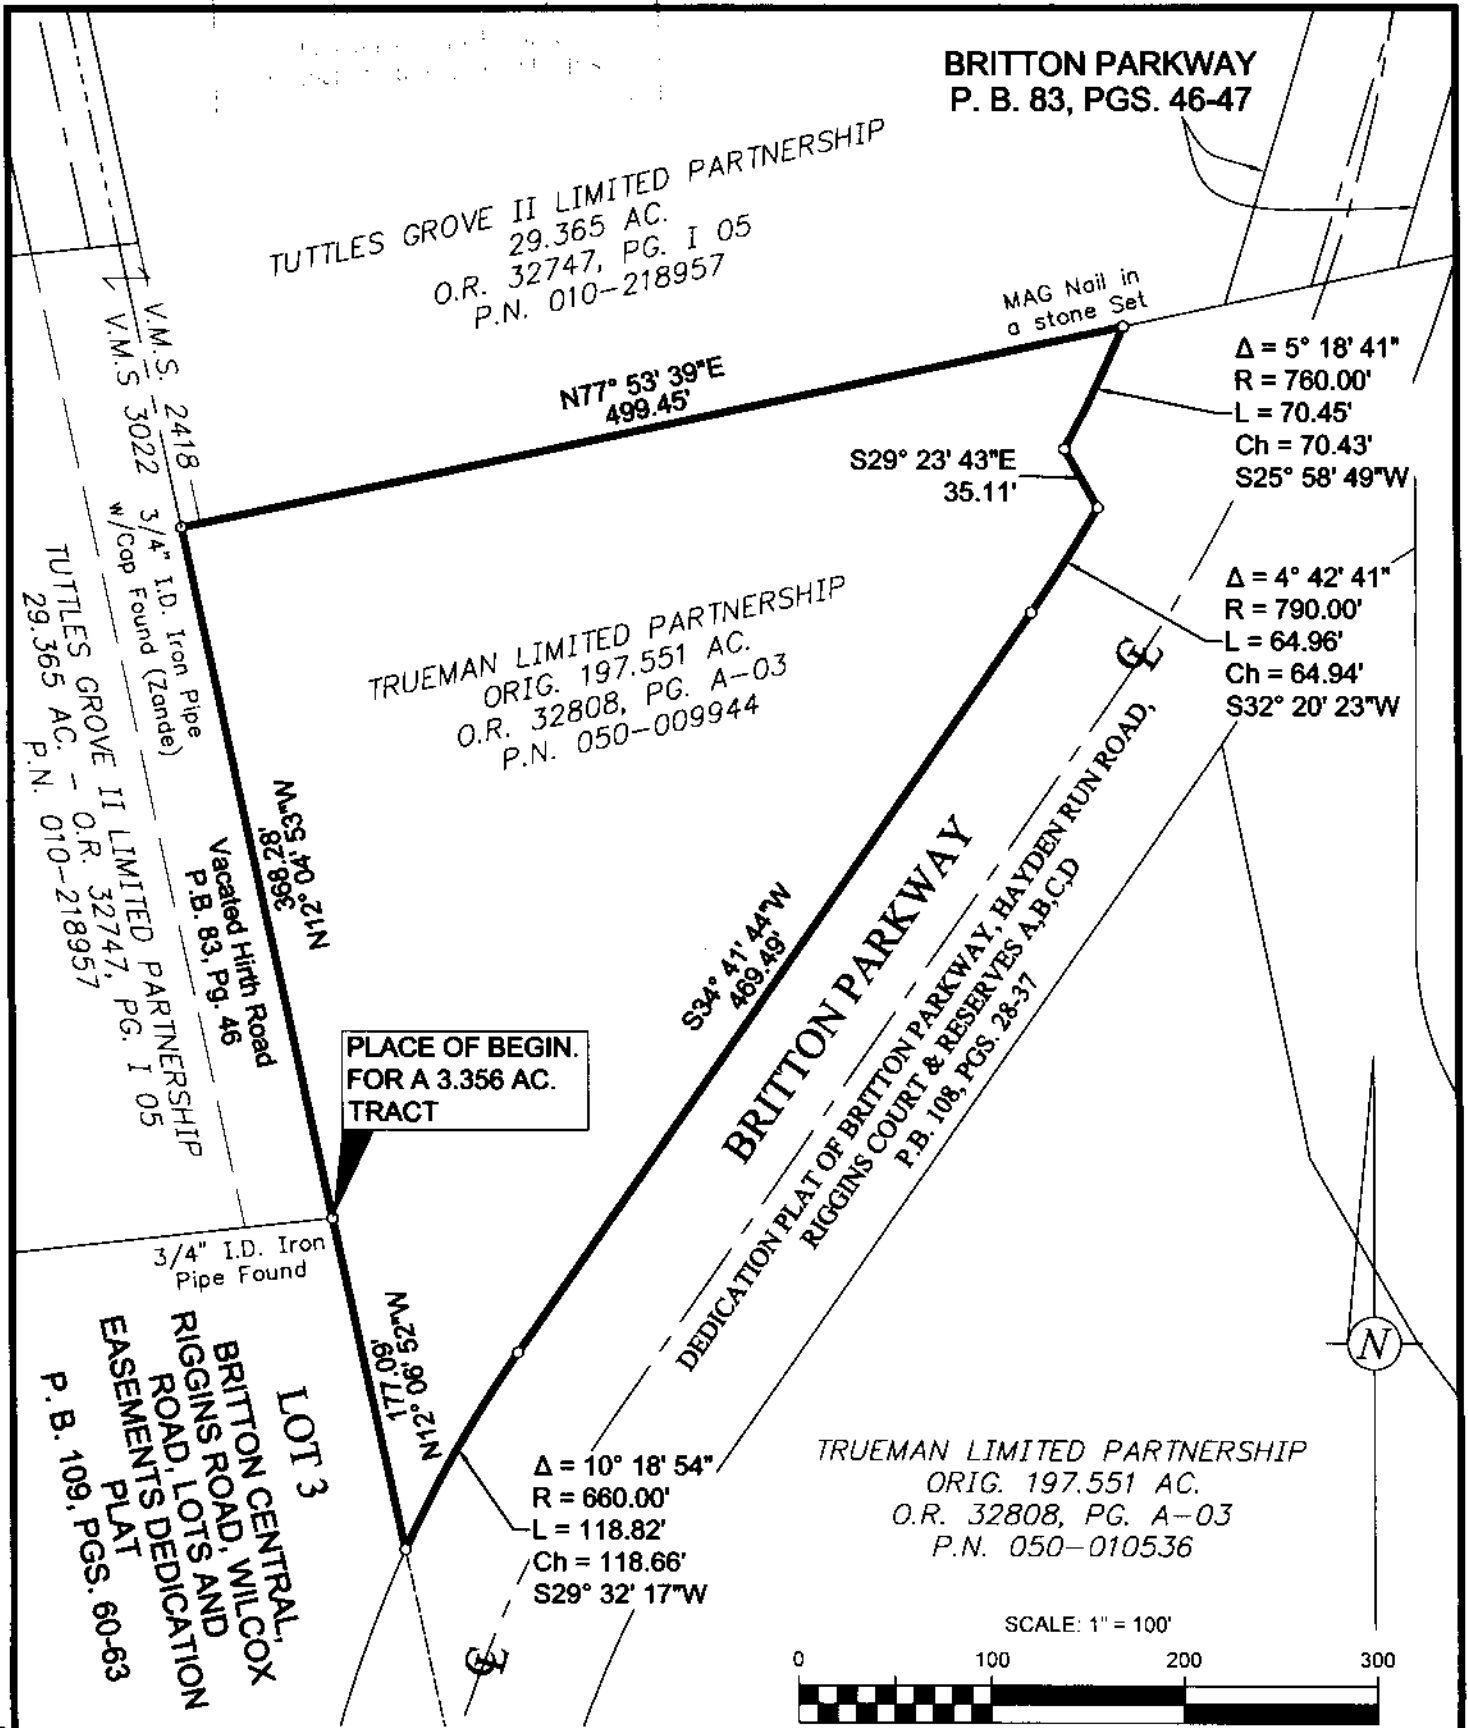

PLACE OF BEGIN.
FOR A 3.356 AC.
TRACT

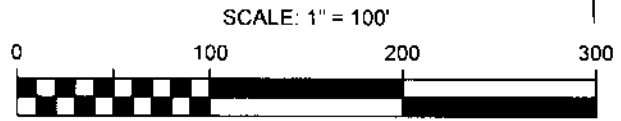

BASIS OF BEARINGS: BASIS OF BEARINGS: The Centerline of Interstate 270, being N 11° 36' 49" W, as shown upon Sheet 22 of 30, Ohio Department of Transportation, Right-of-Way Plans for FRA-270-3.47 N, and all other bearings are based upon this meridian.


3/4" I.D. Iron Pipe Set, 30" in length, w/Cap Stamped "BIRD & BULL, INC." Unless Otherwise Shown.

**EXHIBIT OF A 3.356 ACRE TRACT,
ALONG BRITTON PARKWAY, NORTH OF RIGGINS COURT,
CITY OF HILLIARD, FRANKLIN CO., OHIO**

SCALE: 1" = 100'

JANUARY 22, 2020

3500 Snuffer Road, Ste. 225
Columbus, Ohio 43225
Ph: (614) 761-1661

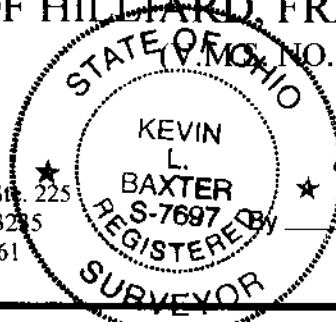

Kevin L. Baxter

Kevin L. Baxter ~ Ohio Surveyor No. 7697



H:\Jobs\2019\200\CADD\Survey\Exhibit\Trueman Spills.dwg 01/22/2020