
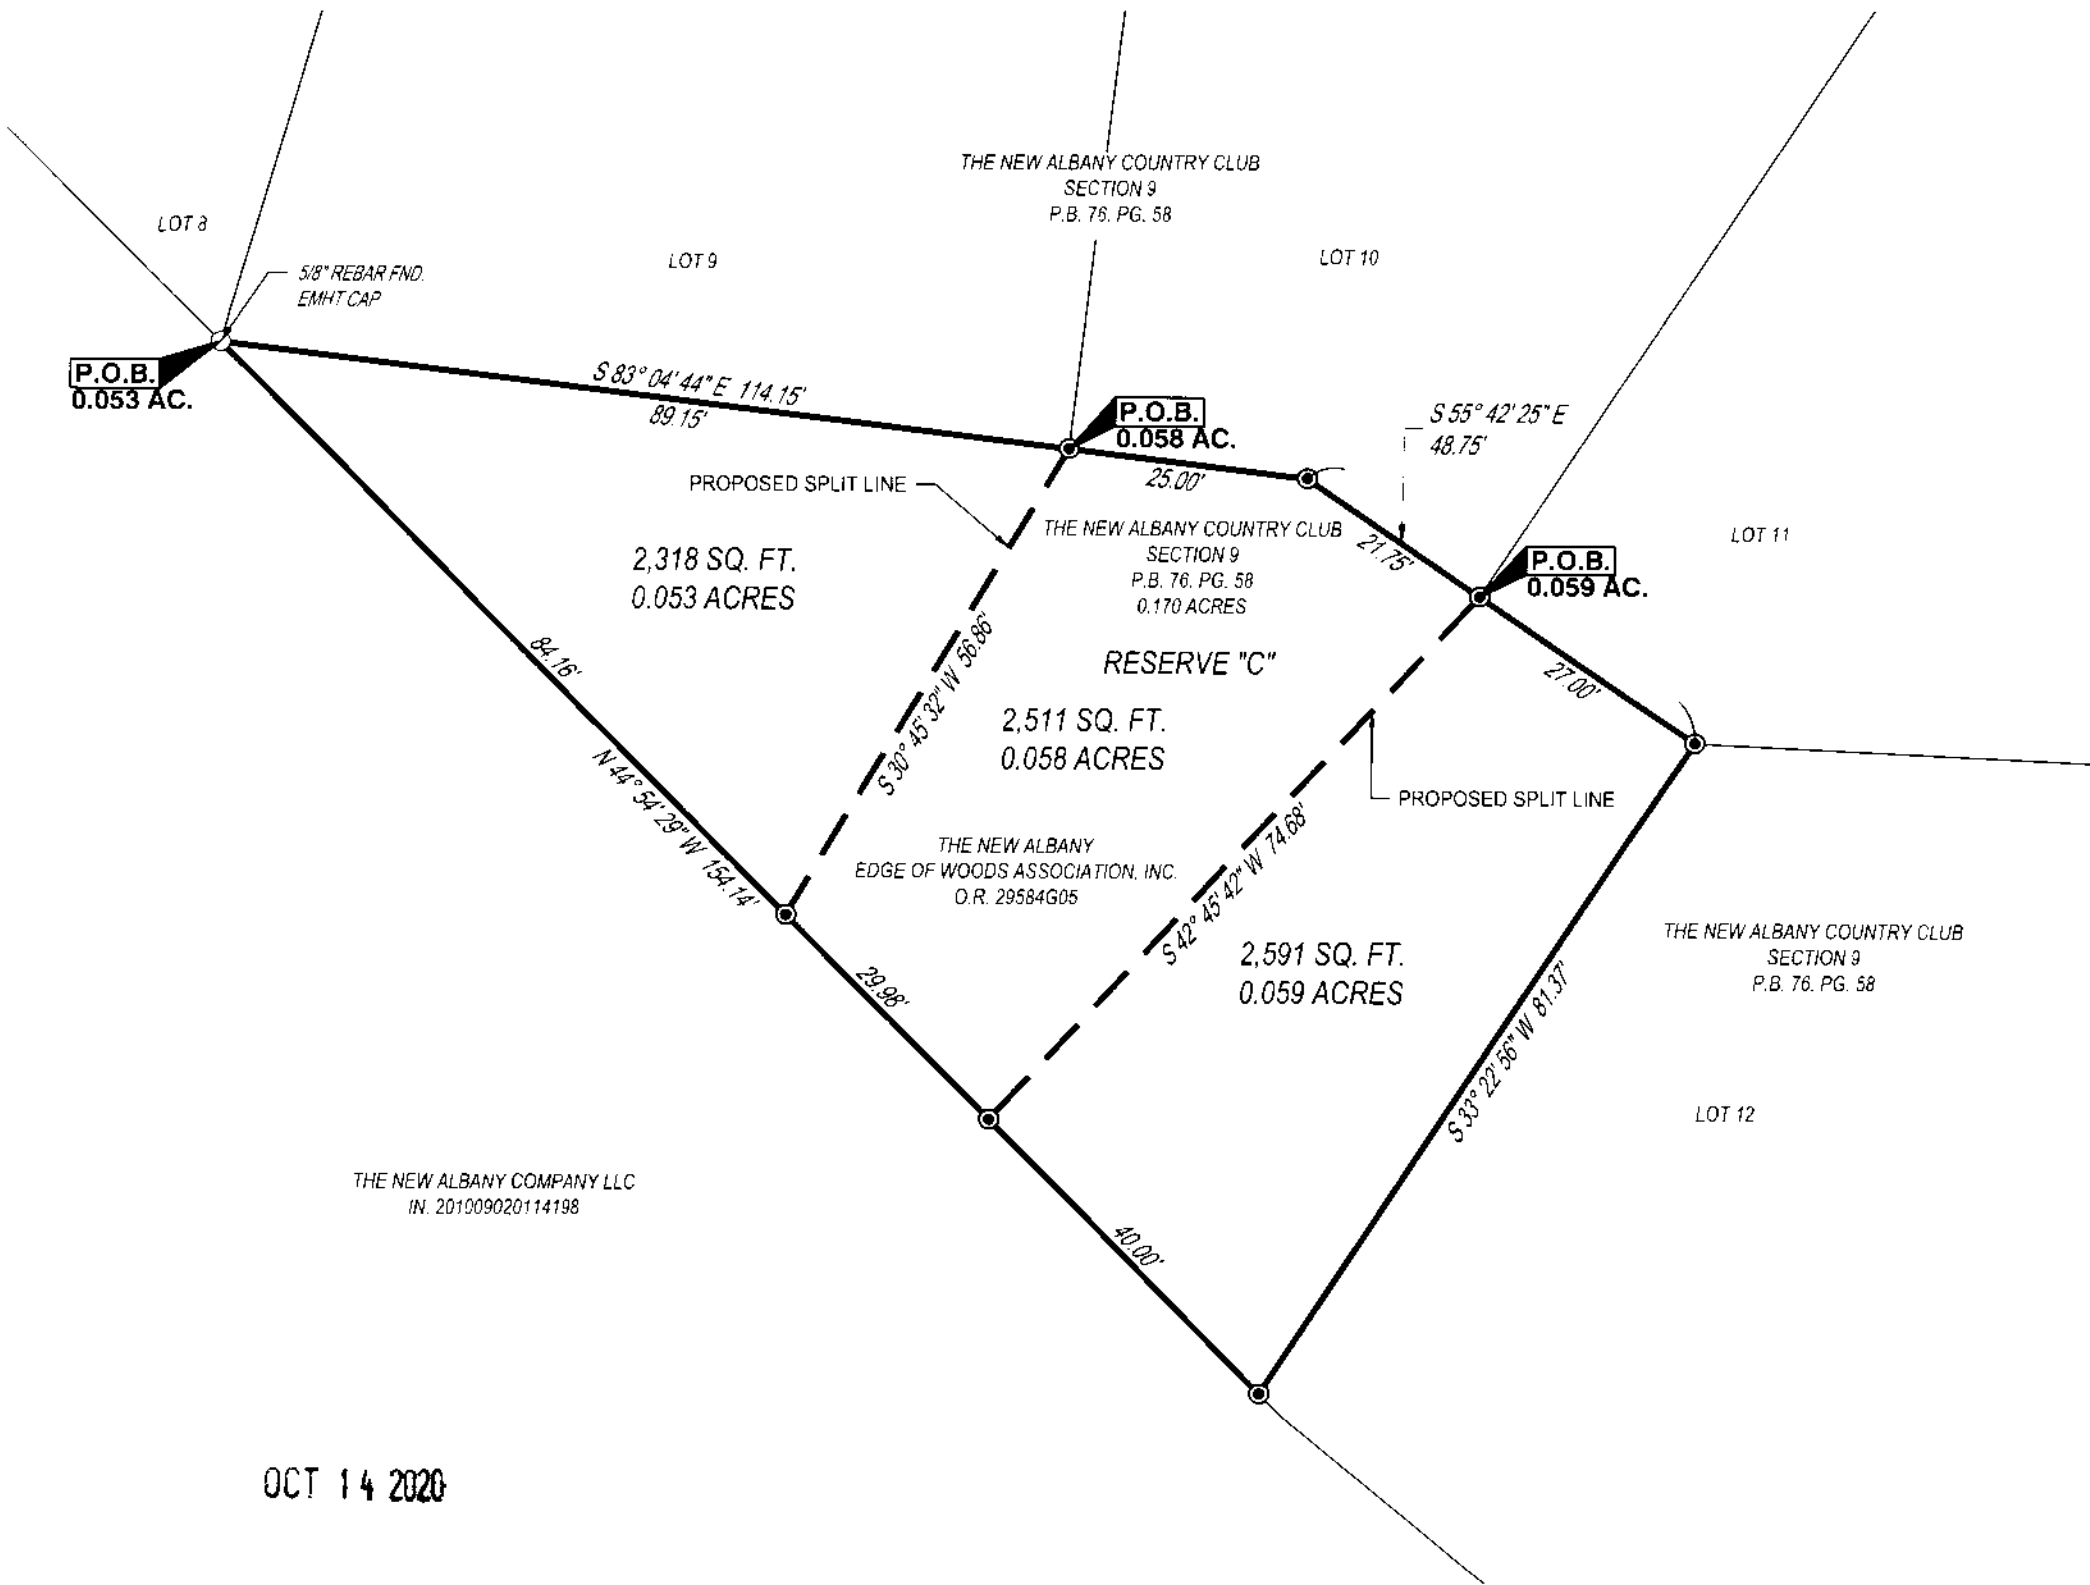


LOT SPLIT

NEW ALBANY COUNTRY CLUB SECTION 9
 STATE OF OHIO, COUNTY OF FRANKLIN, CITY OF NEW ALBANY,
 QUARTER TOWNSHIP 3, TOWNSHIP 2, RANGE 16,
 UNITED STATES MILITARY LANDS

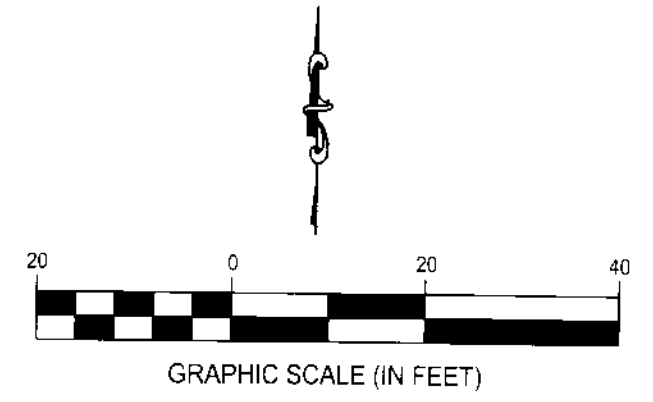

BASIS OF BEARING:

THE BASIS OF BEARING IS BASED ON A BEARING OF NORTH 44° 54' 29\"/>

BASED ON FIELD OBSERVATIONS PERFORMED ON 09/30/2020.

IRON PIN LEGEND

- IRON PIN FOUND
- IRON PIN TO BE SET (3/8\"/>

THE NEW ALBANY COMPANY LLC
 IN. 201009020114198

OCT 14 2020

Jeffrey A. Miller 10-13-20
 JEFFREY A. MILLER, OHIO PS NO 7211 DATE
 jeff.miller@cesoinc.com

LOT SPLIT EXHIBIT	
RESERVE "C" THE NEW ALBANY COUNTRY CLUB SEC. 9	
CITY OF NEW ALBANY FRANKLIN COUNTY, OHIO	
SCALE: 1"=20'	DATE: 10/13/2020
DESIGN: N/A	JOB NO.: 758401
DRAWN: ADB	SHEET NO.:
CHECKED: ALB	CESO WWW.CESOINC.COM
	1 OF 1