



Evans, Mechwart, Hambleton & Tilton, Inc.  
 Engineers • Surveyors • Planners • Scientists  
 5500 New Albany Road, Columbus, OH 43054  
 Phone: 614.775.4500 Toll Free: 888.775.3648  
 emht.com

# SURVEY OF ACREAGE PARCEL

## HALF SECTION 8, TOWNSHIP 5, RANGE 22


### REFUGEE LANDS

#### CITY OF COLUMBUS, COUNTY OF FRANKLIN, STATE OF OHIO

Date: August 27, 2020  
 Scale: 1" = 30'  
 Job No: 2018-0891

**SURVEY NOTE:**  
 This survey was prepared using documents of record, prior plats of survey, and observed evidence located by an actual field survey in November 2013 and October 2015.

LINE TABLE		
LINE	BEARING	DISTANCE
L1	N86°33'03"W	33.96'
L2	N03°26'57"E	10.00'
L3	S86°33'03"E	29.20'
L4	S22°00'52"E	11.08'

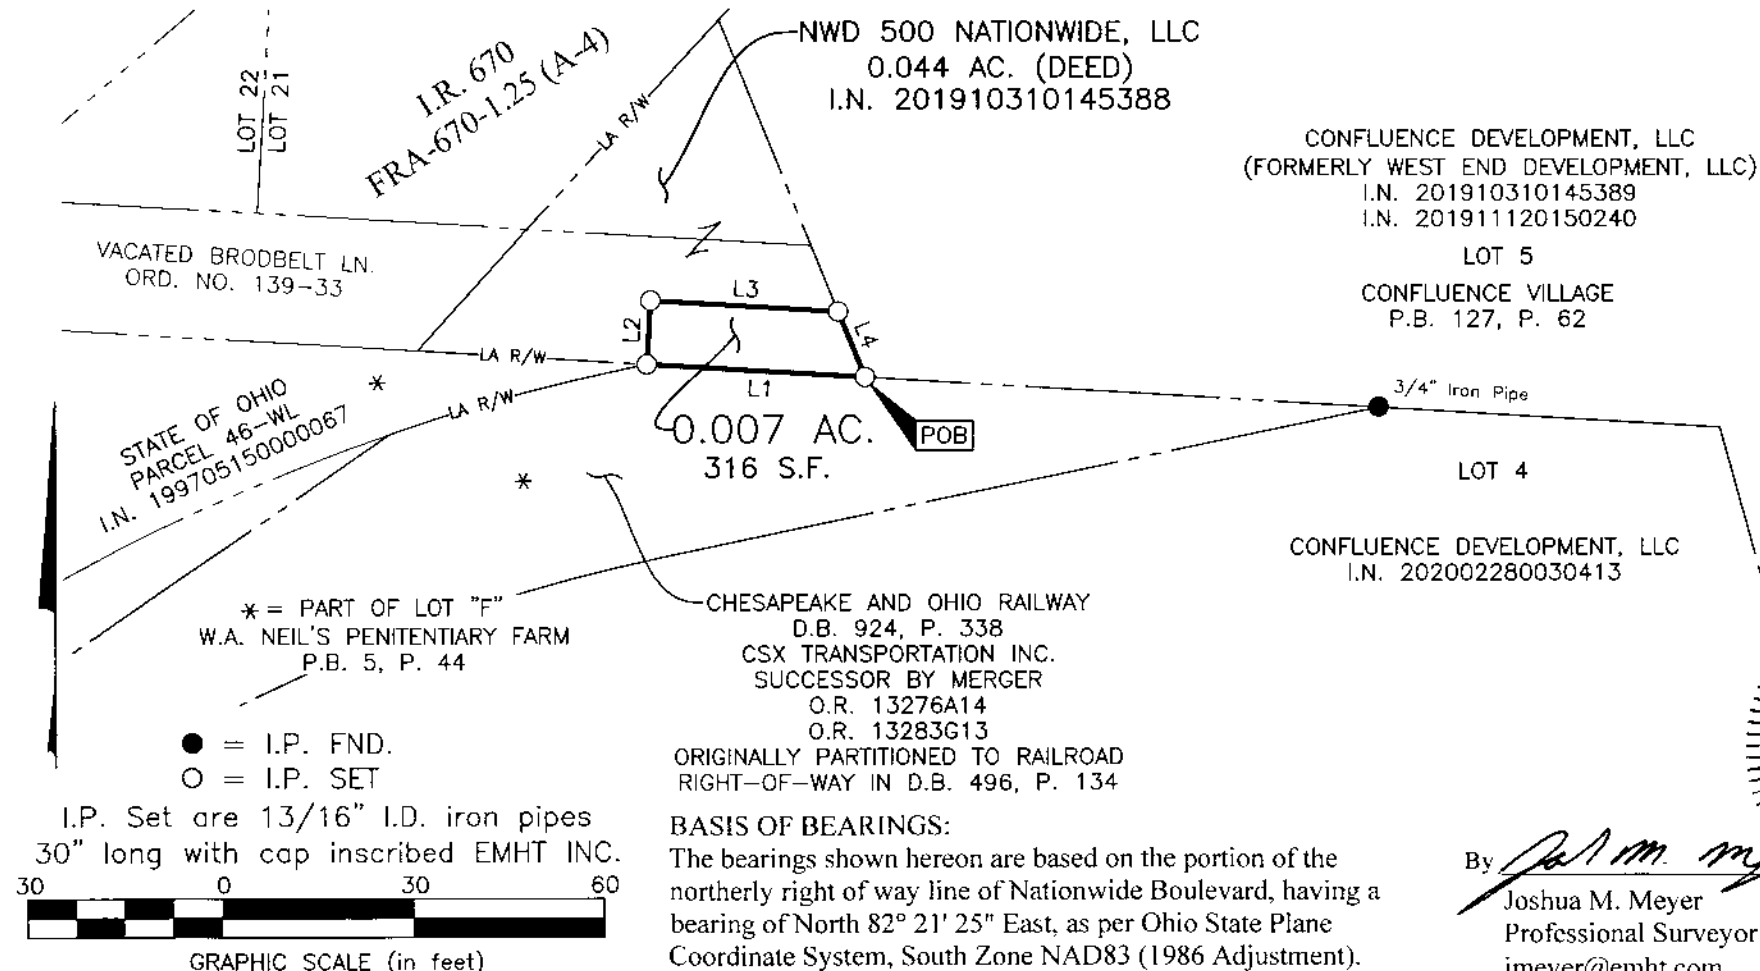

STATE OF OHIO  
 JOSHUA M MEYER  
 S-8485  
 REGISTERED PROFESSIONAL SURVEYOR  
 8-27-2020  
 Date

By *Joshua M. Meyer*  
 Joshua M. Meyer  
 Professional Surveyor No. 8485  
 jmeyer@emht.com

**RECEIVED**

SEP 03 2020

Franklin County Precinct  
 Clerk R. Budgounis, F.A., P.S.

J:\20180891\DWG\04SHEETS\BOUNDARY\20180891-VS-BNDY-05.DWG plotted by GEIGER, STEVEN on 8/27/2020 9:23:17 AM last saved by SGEIGER on 8/27/2020 9:22:48 AM  
 Xrefs: