
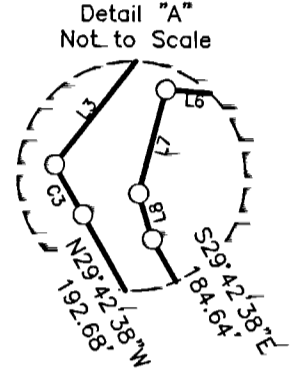


SURVEY OF ACREAGE PARCEL

SECTION 5, TOWNSHIP 12, RANGE 21

REFUGEE LANDS

CITY OF WHITEHALL, COUNTY OF FRANKLIN, STATE OF OHIO

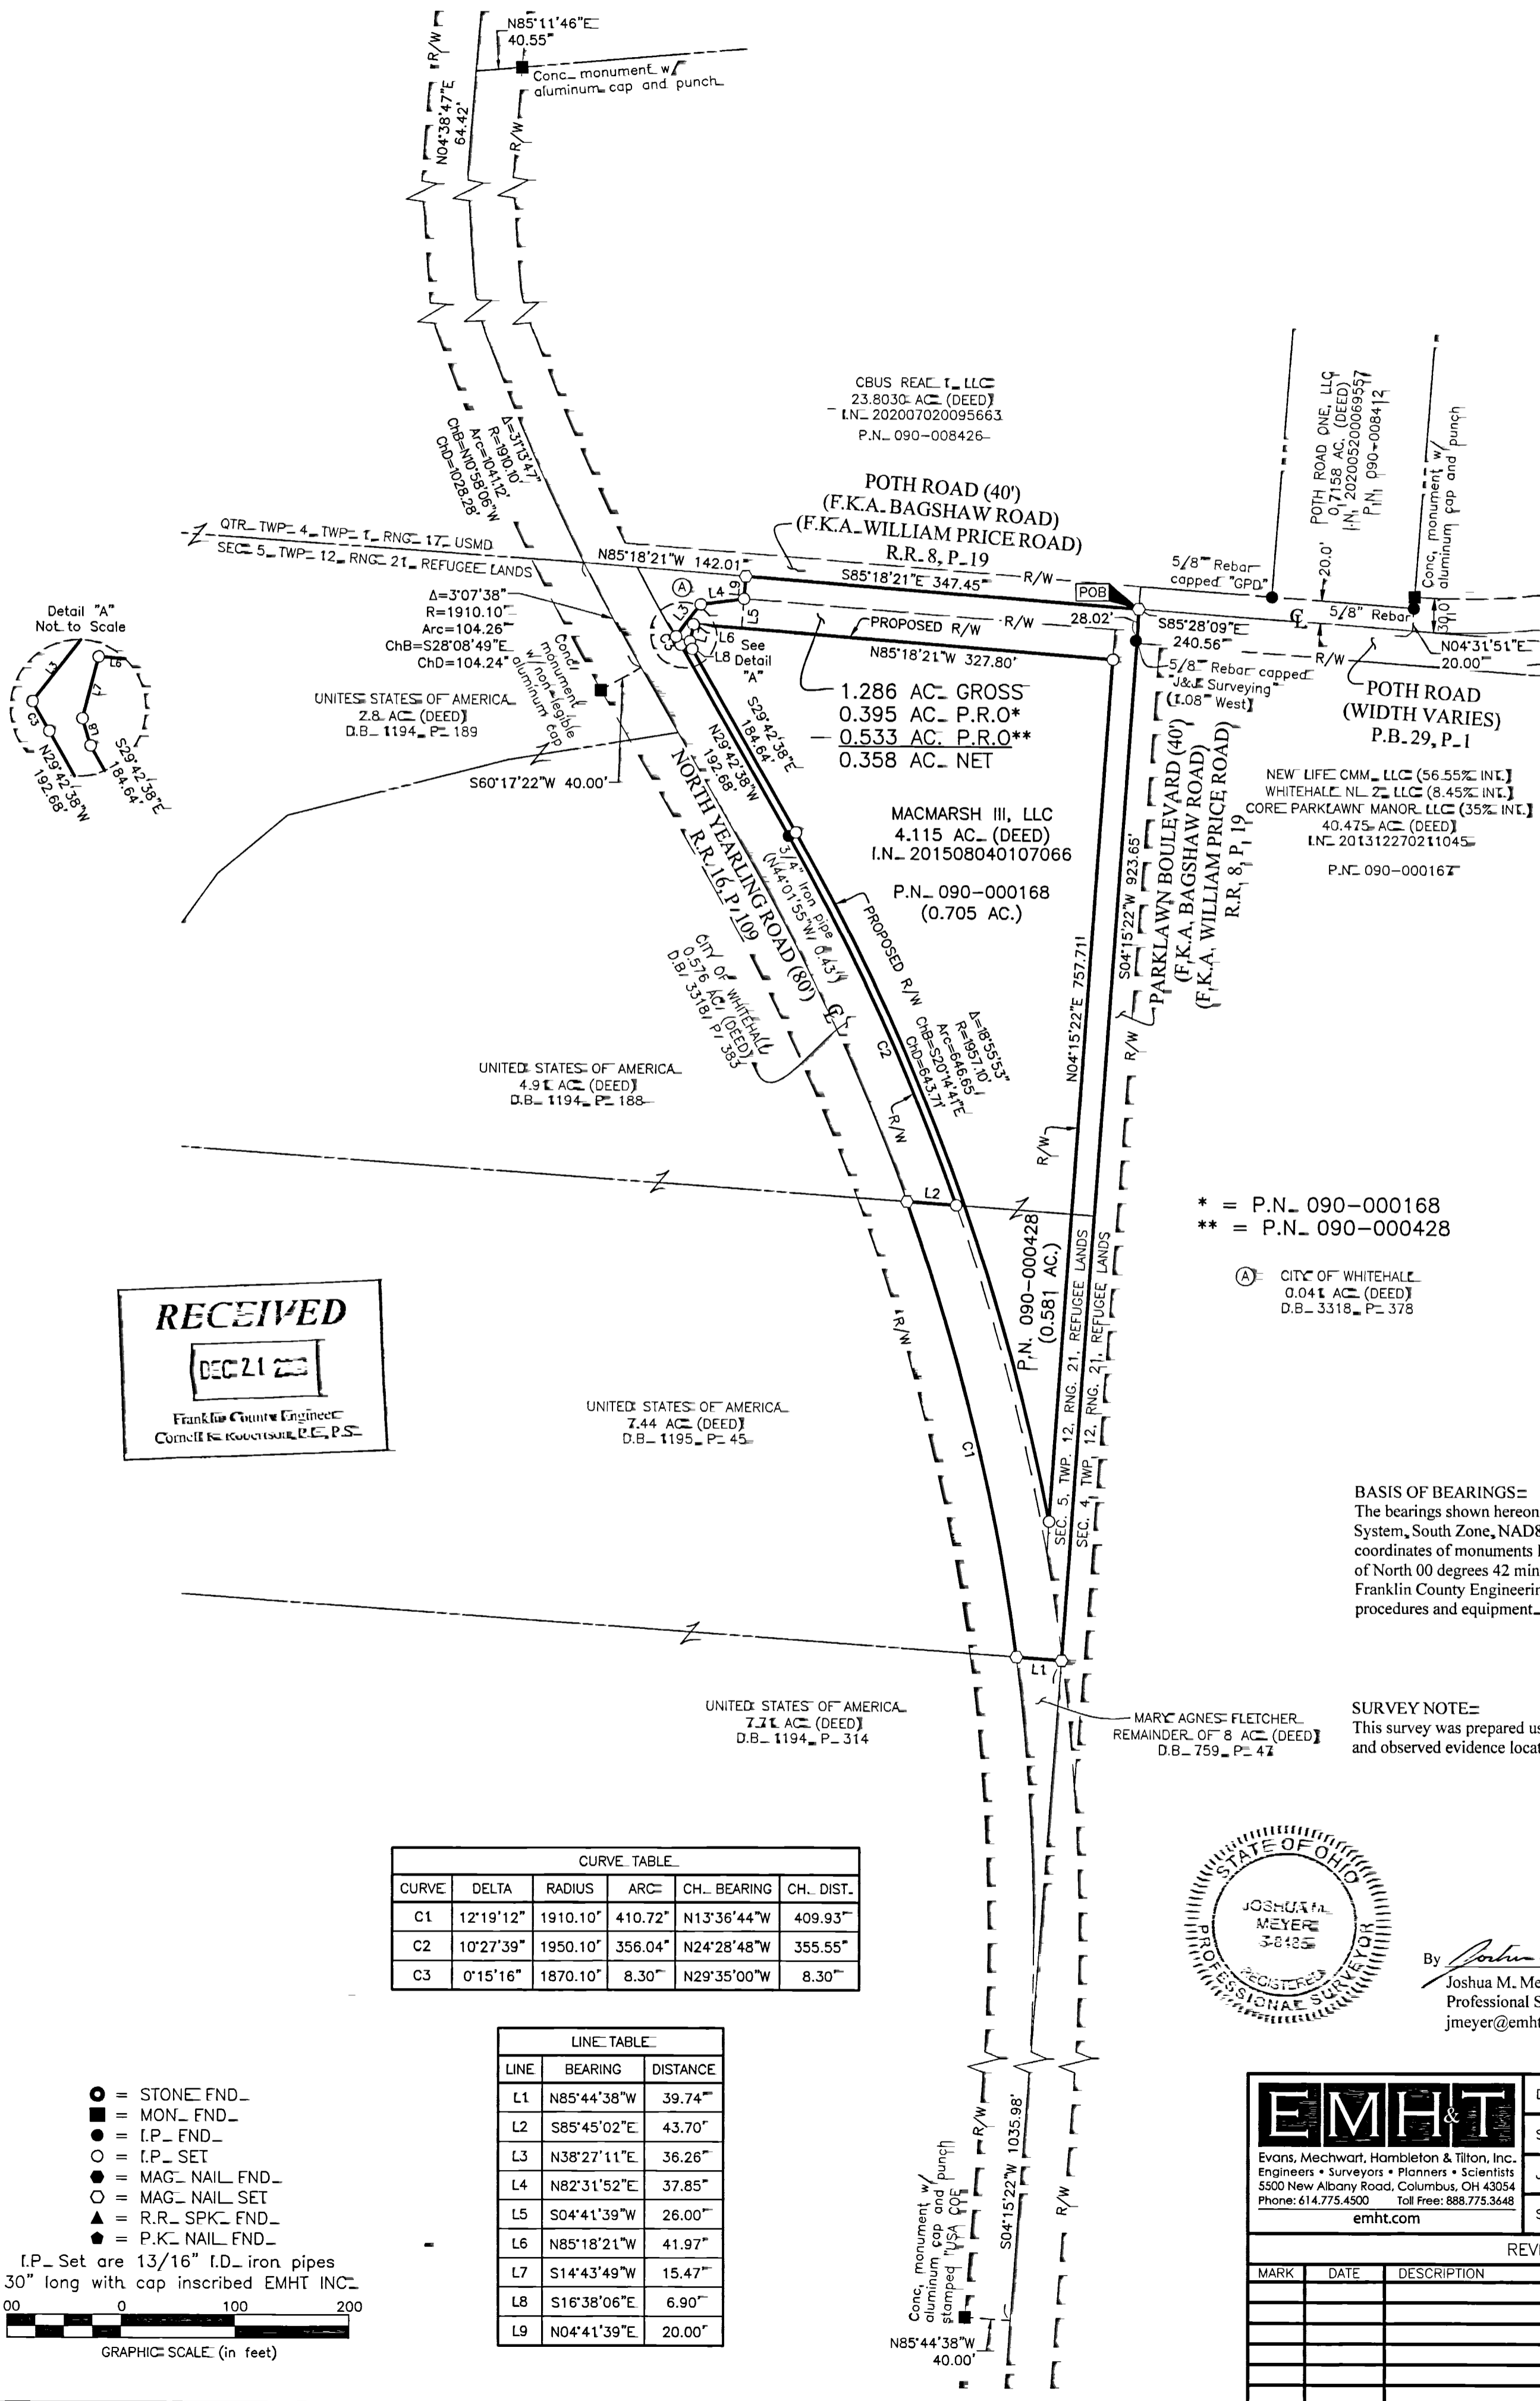

RECEIVED
 DEC 21 2020
 Franklin County Engineer
 CORNELIUS R. KOUZISOURIS, P.E., P.S.


BASIS OF BEARINGS=
 The bearings shown hereon are based on the Ohio State Plane Coordinate System, South Zone, NAD83 (NSRS 2007). Control for bearings was from coordinates of monuments FRANK 145 and FRANK 45, having a bearing of North 00 degrees 42 minutes 56 seconds East, as established by the Franklin County Engineering Department using Global Positioning System procedures and equipment.

SURVEY NOTE=
 This survey was prepared using documents of record, prior plats of survey, and observed evidence located by an actual field survey in April 2020.

CURVE	DELTA	RADIUS	ARC	CH. BEARING	CH. DIST.
C1	12°19'12"	1910.10'	410.72'	N13°36'44"W	409.93'
C2	10°27'39"	1950.10'	356.04'	N24°28'48"W	355.55'
C3	0°15'16"	1870.10'	8.30'	N29°35'00"W	8.30'

LINE	BEARING	DISTANCE
L1	N85°44'38"W	39.74'
L2	S85°45'02"E	43.70'
L3	N38°27'11"E	36.26'
L4	N82°31'52"E	37.85'
L5	S04°41'39"W	26.00'
L6	N85°18'21"W	41.97'
L7	S14°43'49"W	15.47'
L8	S16°38'06"E	6.90'
L9	N04°41'39"E	20.00'

● = STONE FND.
 ■ = MON. FND.
 ○ = I.P. FND.
 ○ = I.P. SET
 ● = MAG. NAIL FND.
 ○ = MAG. NAIL SET
 ▲ = R.R. SPK. FND.
 ● = P.K. NAIL FND.
 I.P. Set are 13/16" I.D. iron pipes
 30" long with cap inscribed EMHT INC.
 GRAPHIC SCALE (in feet)

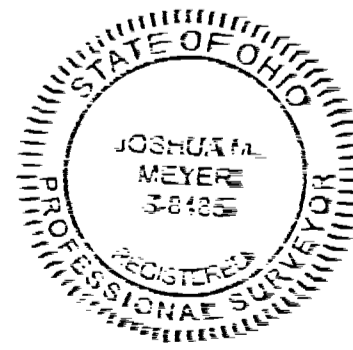

By Joshua M. Meyer 12-3-2020
 Joshua M. Meyer
 Professional Surveyor No. 8485
 jmeyer@emht.com Date

Evans, Mechwart, Hambleton & Tilton, Inc. Engineers • Surveyors • Planners • Scientists 5500 New Albany Road, Columbus, OH 43054 Phone: 614.775.4500 Toll Free: 888.775.3648 emht.com	Date= December 3, 2020												
	Scale= 1" = 100'												
	Job No= 2020-0397												
Sheet= 1 of 1													
REVISIONS <table border="1"> <thead> <tr> <th>MARK</th> <th>DATE</th> <th>DESCRIPTION</th> </tr> </thead> <tbody> <tr> <td> </td> <td> </td> <td> </td> </tr> <tr> <td> </td> <td> </td> <td> </td> </tr> <tr> <td> </td> <td> </td> <td> </td> </tr> </tbody> </table>		MARK	DATE	DESCRIPTION									
MARK	DATE	DESCRIPTION											

J:\20200397\DWG\04SHEETS\BOUNDARY\20200397-VS-BNDY-01.DWG plotted by KING, BRANDON on 12/3/2020 10:28:55 AM last saved by BRING on 12/3/2020 10:18:42 AM