


Parcel No. 560-147986
 CITY OF COLUMBUS
 12.348 Acres (Deed)
 Inst. No. 199911020274251

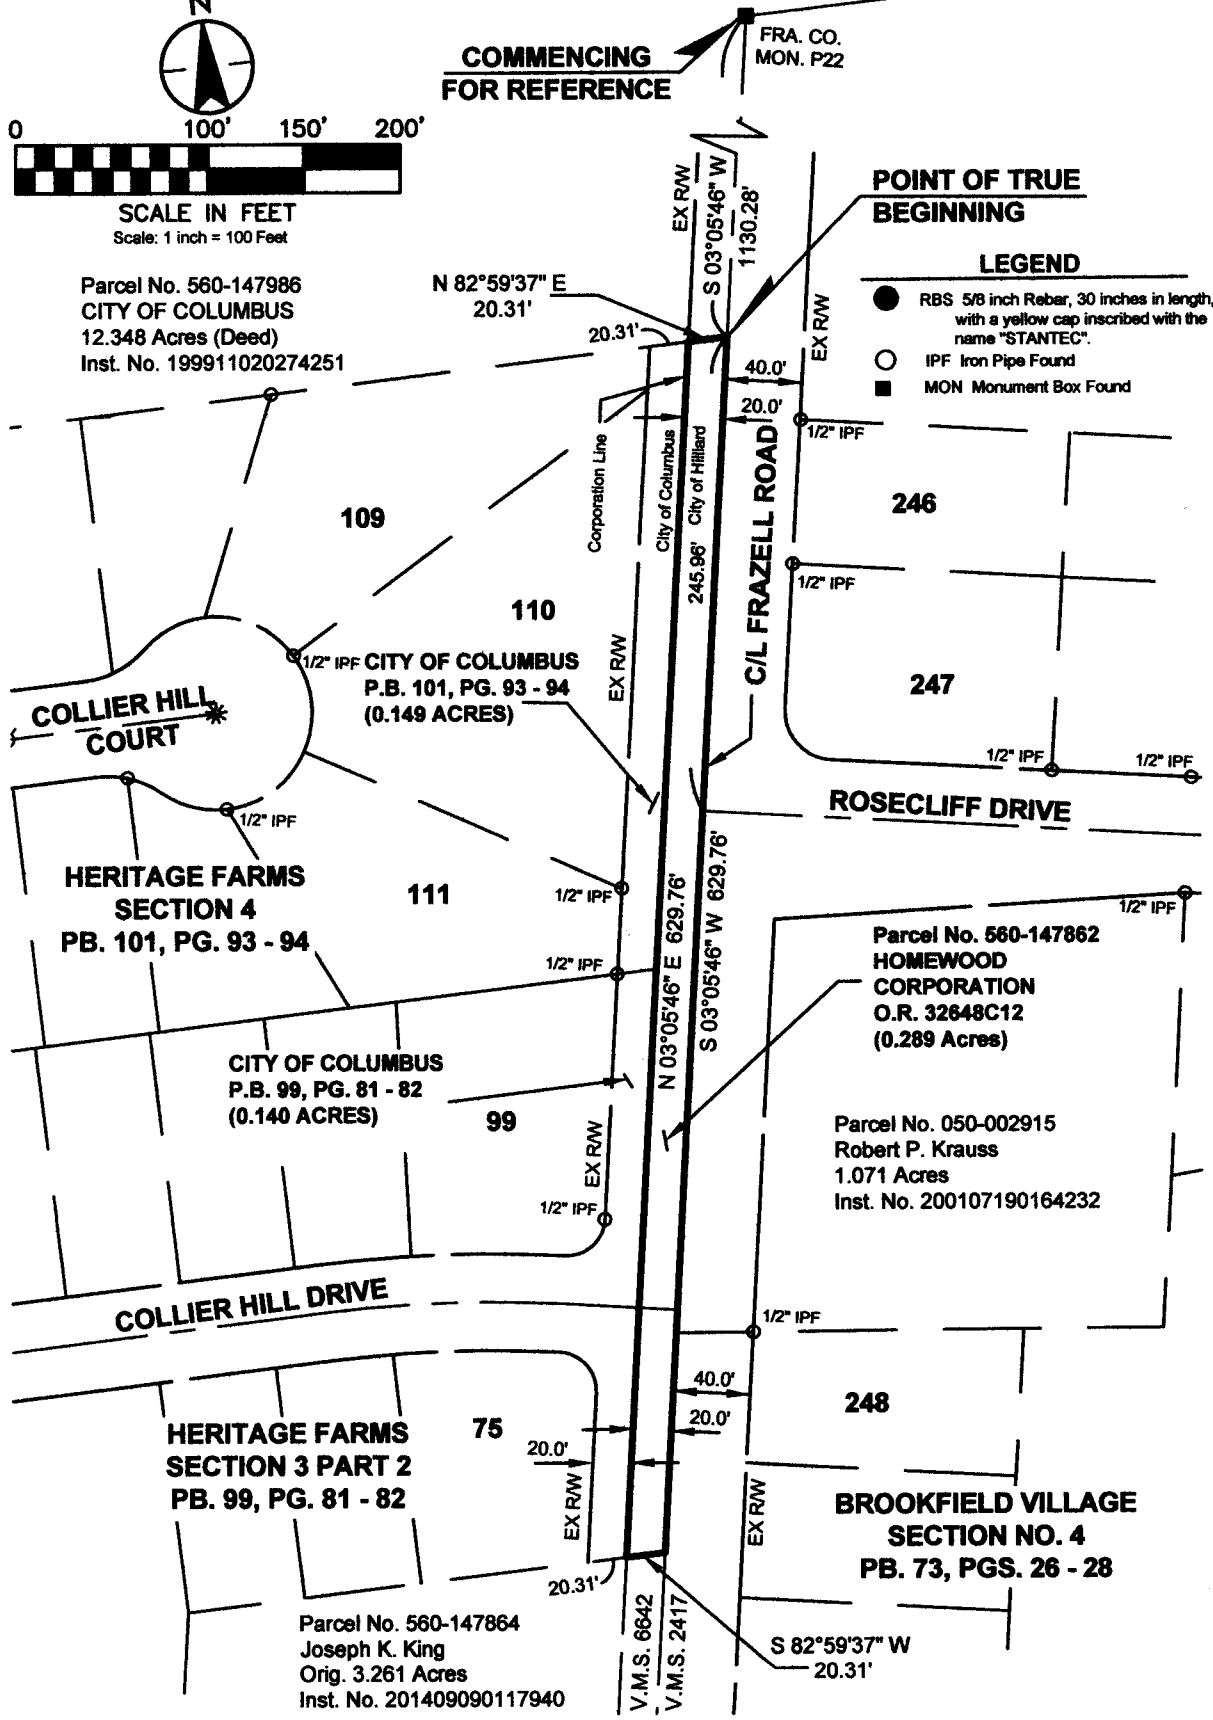

POINT OF TRUE BEGINNING

- LEGEND**
- RBS 5/8 inch Rebar, 30 inches in length, with a yellow cap inscribed with the name "STANTEC".
 - IPF Iron Pipe Found
 - MON Monument Box Found

BASIS OF BEARINGS:


The bearings shown on hereon are based on the bearing of South 03°05'46" West for the centerline of Frazell Road by GPS network of field observations performed in January 2021, referenced from State of Ohio Department of Transportation Virtual Reference Station "COLB", Ohio State Plane Coordinate System, South Zone, North American Datum 1983, (2011).

**Right-of-Way of Frazell Road
 Homewood Corporation Property
 to City of Hilliard
 0.289 Acres**

Situate in
 State of Ohio, County of Franklin,
 City of Hilliard
Survey No. 6642
 Virginia Military District

CERTIFICATION:

I hereby certify that this survey shown on the attached plat was prepared from an actual field survey performed in January 2021, made under my direct supervision and that the information, courses and distances as shown are correct to the best of my knowledge.

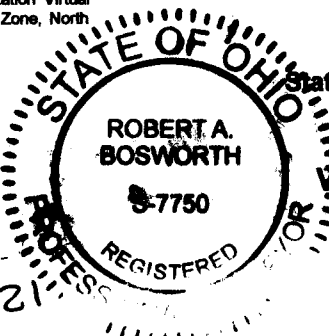

STANTEC CONSULTING SERVICES INC.

Robert A. Bosworth 3-10-21
 Robert A. Bosworth Date

Professional Surveyor No. S-7750

Prepared by:
Stantec
 1500 Lake Shore Drive
 Columbus, Ohio 43204
 Phone: (614) 486-4383
 Fax: (614) 486-4387