




Evans, Mechwart, Hambleton & Tilton, Inc.  
 Engineers • Surveyors • Planners • Scientists  
 5500 New Albany Road, Columbus, OH 43054  
 Phone: 614.775.4500 Toll Free: 888.775.3648  
 emht.com

# SURVEY OF ACREAGE PARCEL

VIRGINIA MILITARY DISTRICT SURVEY NUMBER 1388

CITY OF GROVE CITY, COUNTY OF FRANKLIN, STATE OF OHIO

Date: June 4, 2021 Scale: 1" = 60' Job No: 2020-1288 Sheet No: 1 of 1

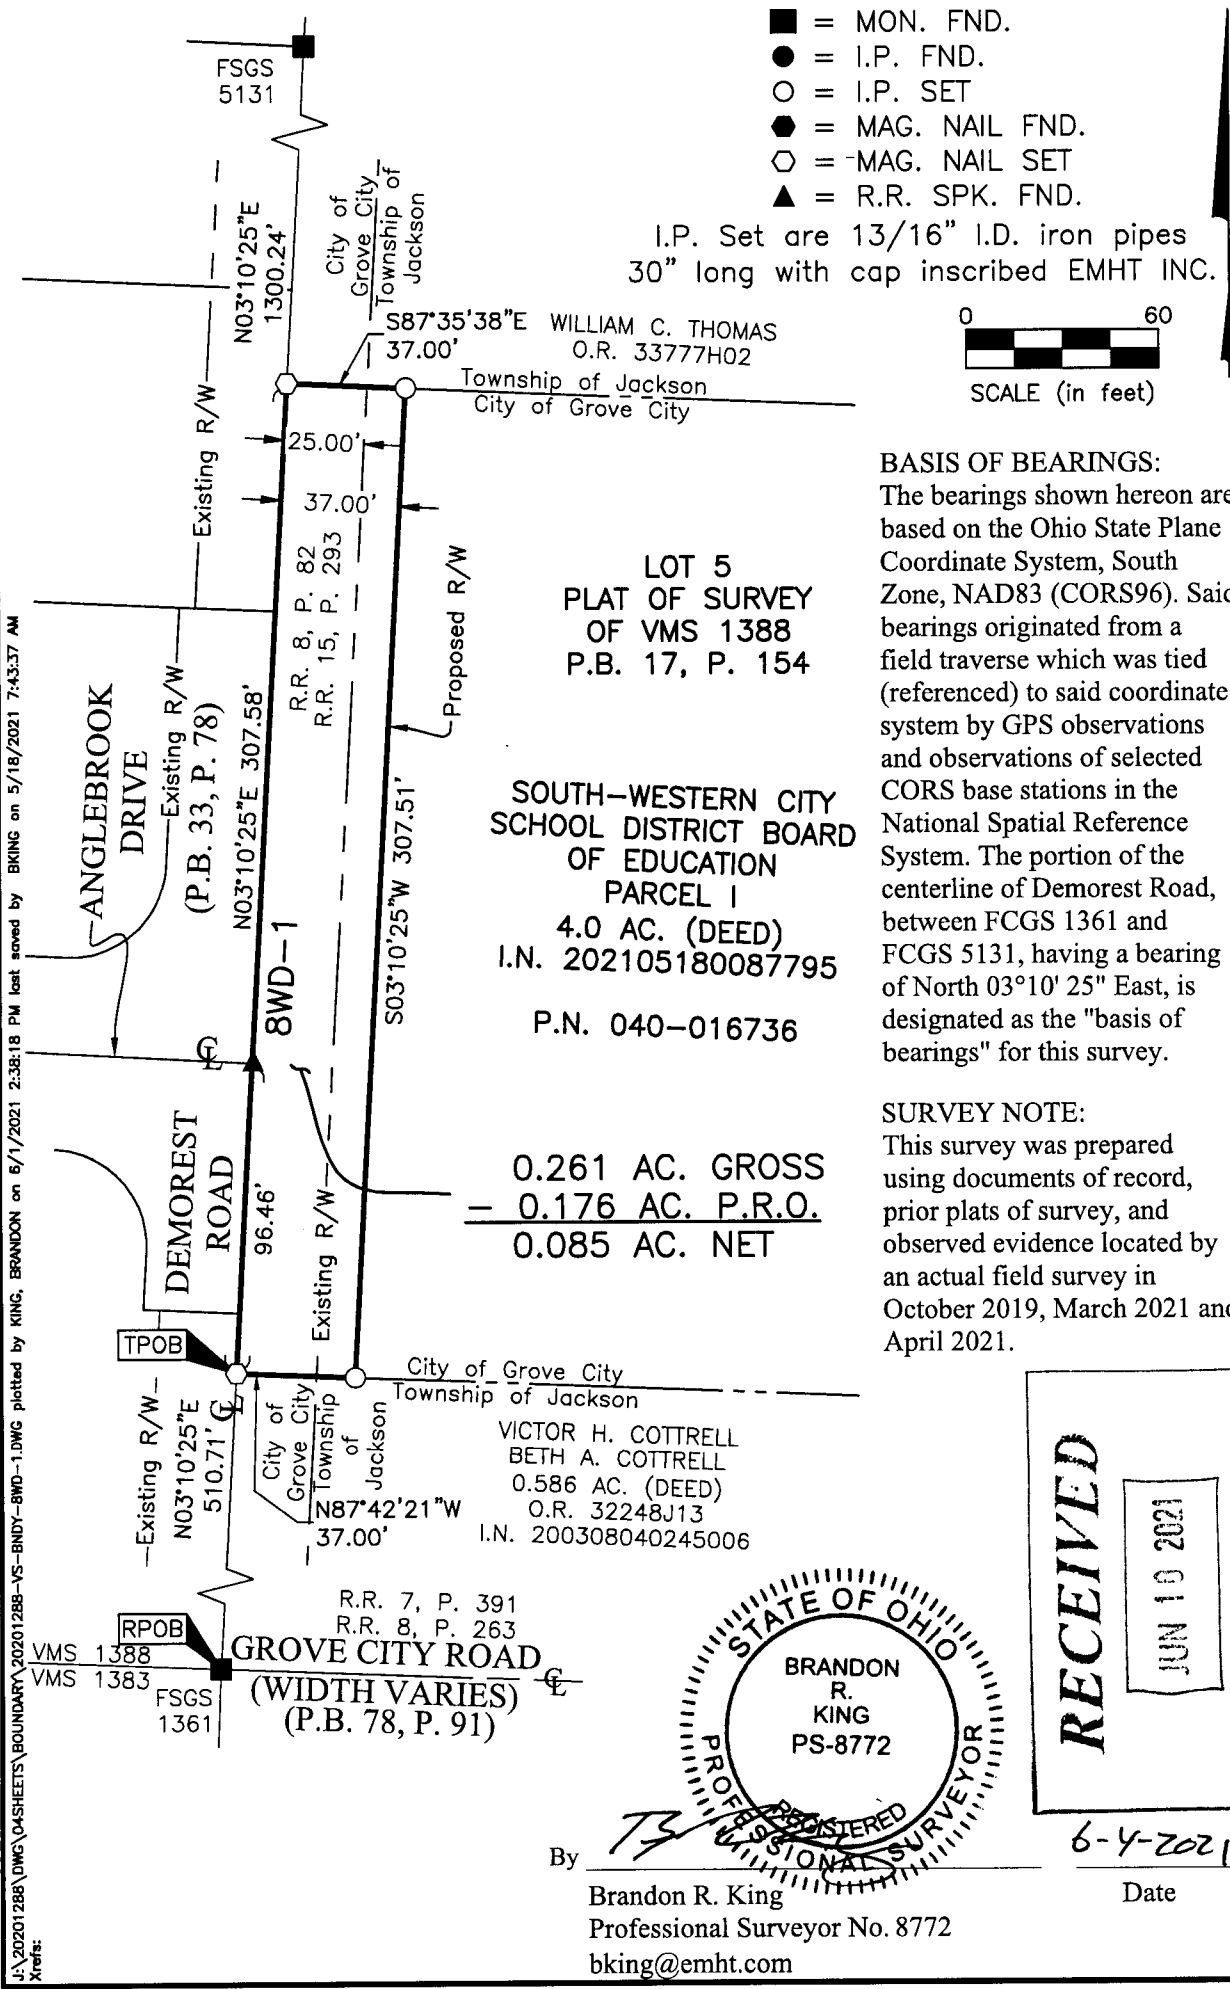

J:\20201288\DWG\CASHEETS\BOUNDARY-20201288-BWD-1.DWG plotted by KING, BRANDON on 6/1/2021 2:38:18 PM last saved by KING on 5/18/2021 7:43:37 AM  
 Xrefs: