


# SURVEY OF ACREAGE PARCEL

## SECTIONS 5 AND 6, TOWNSHIP 16, RANGE 20

### REFUGEE LANDS

#### CITY OF REYNOLDSBURG, COUNTY OF FRANKLIN, STATE OF OHIO

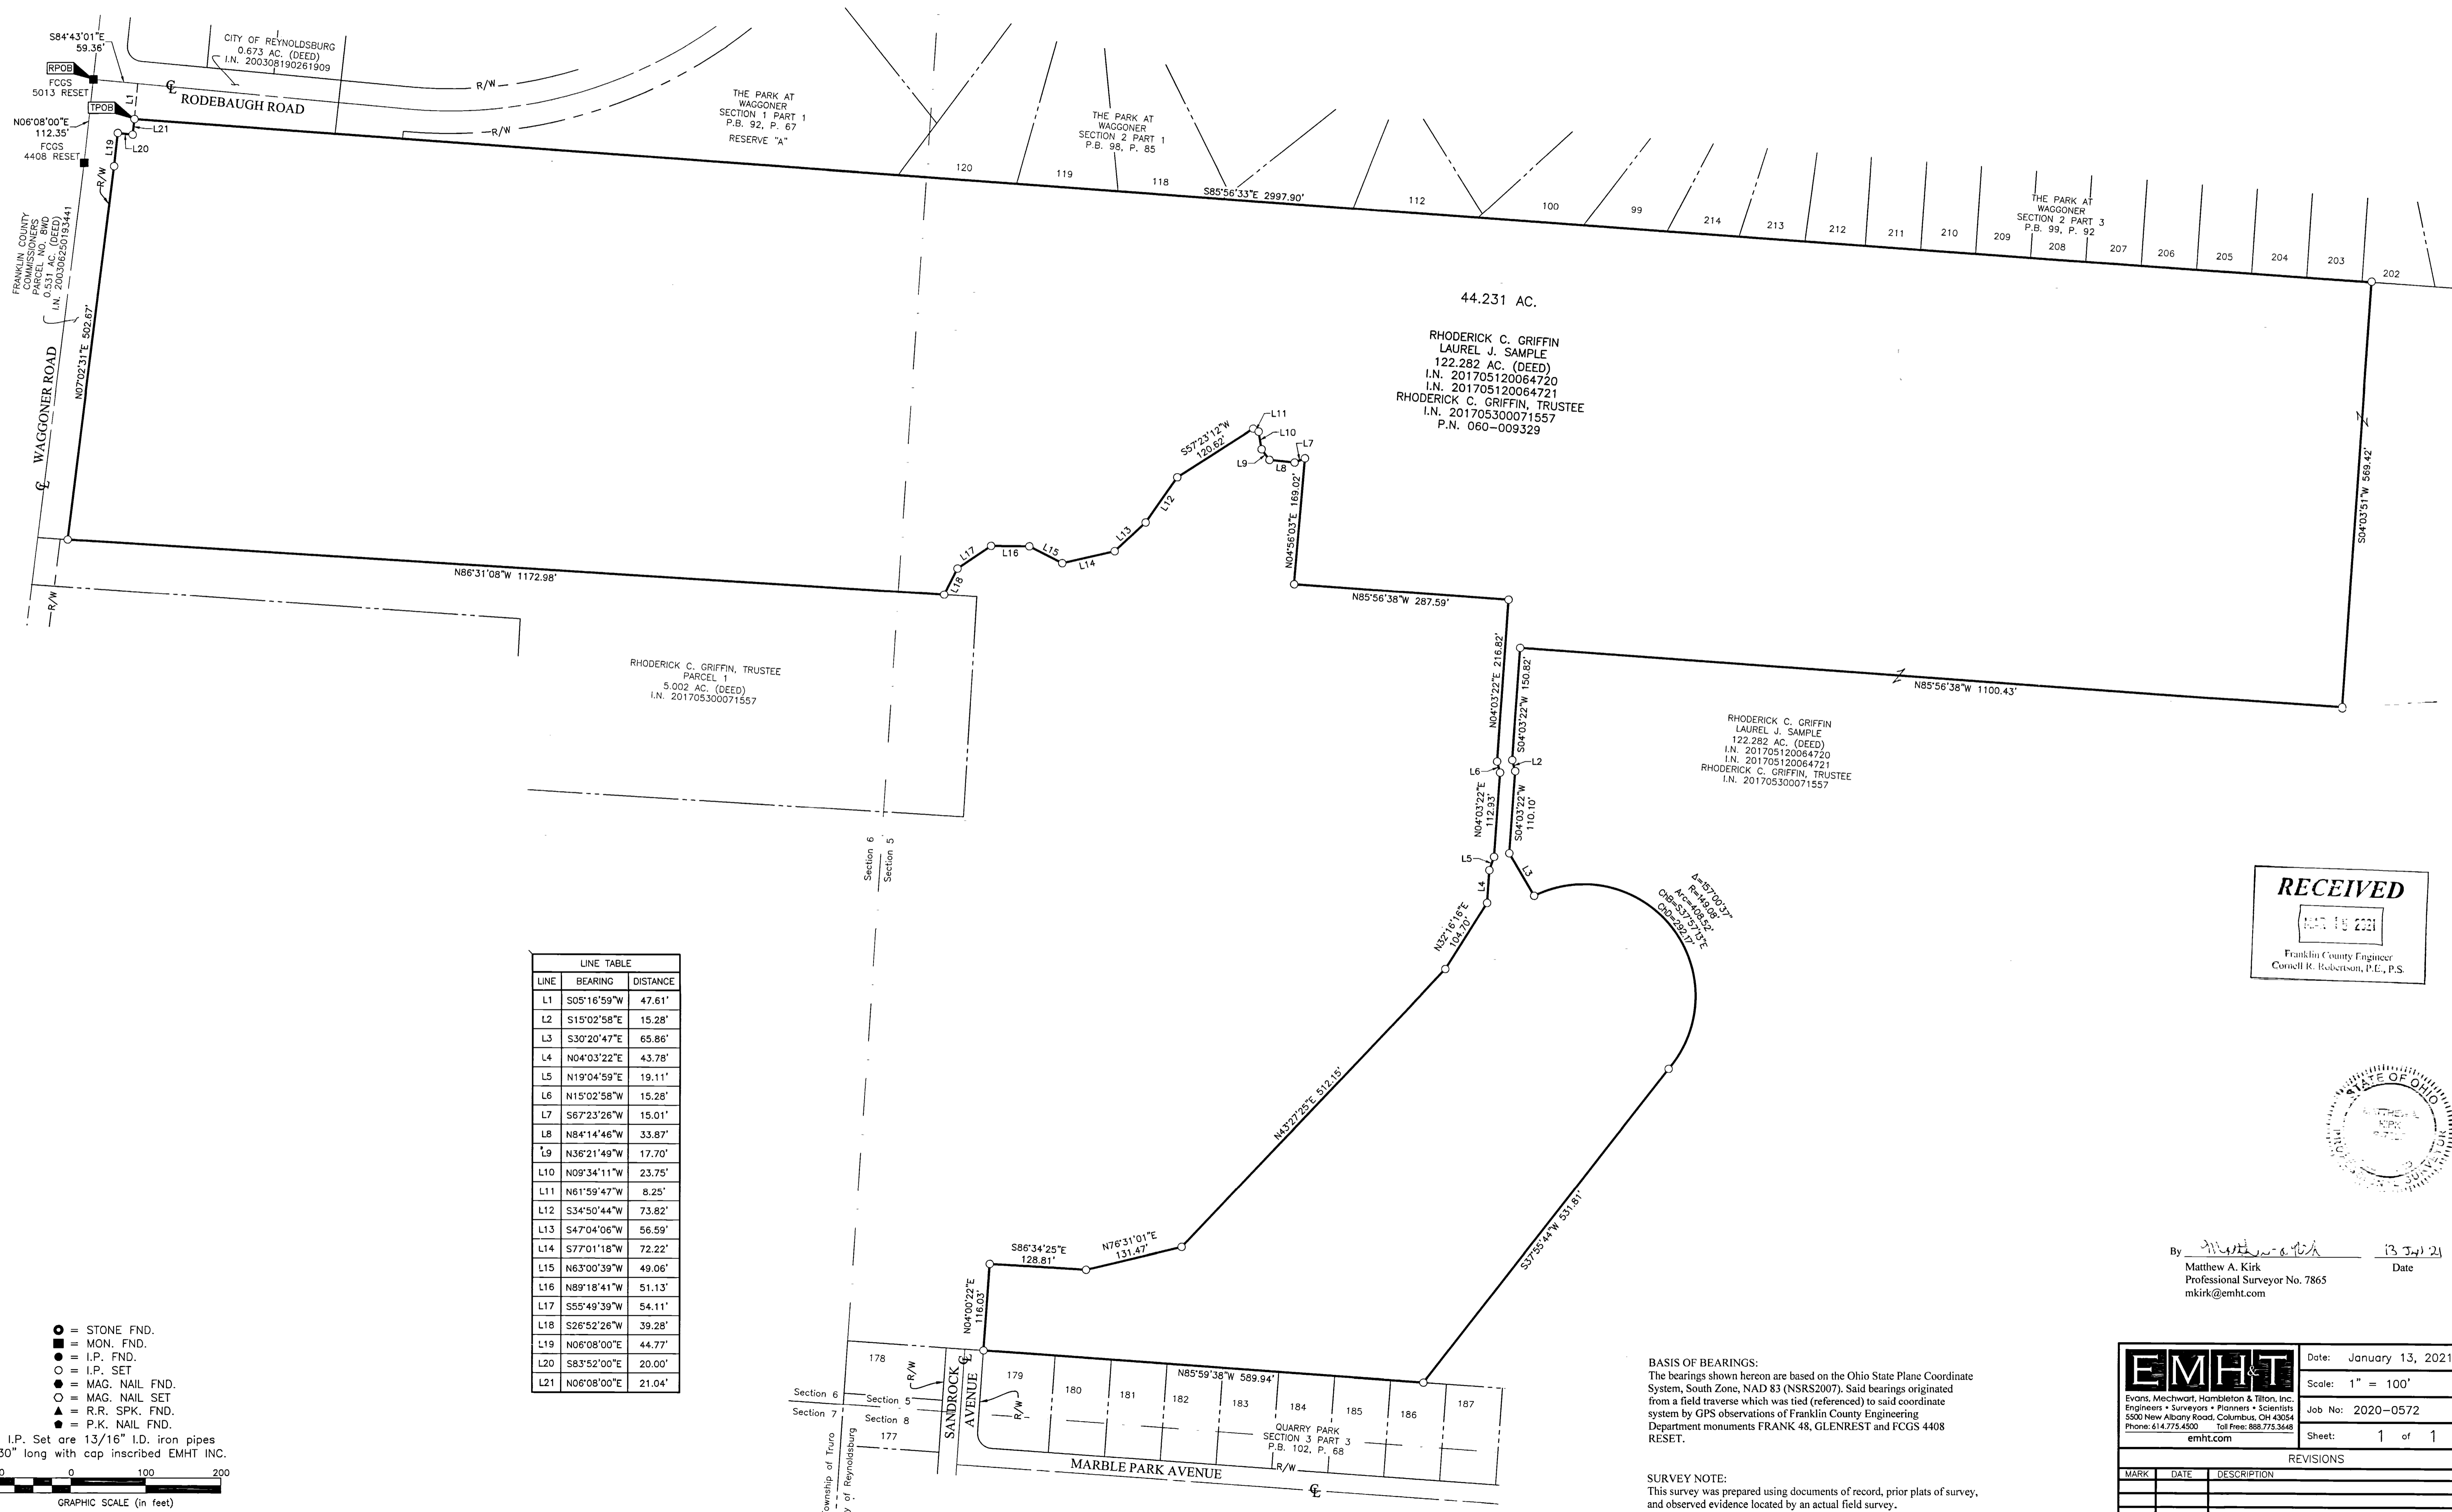

| LINE | BEARING     | DISTANCE |
|------|-------------|----------|
| L1   | S05°16'59"W | 47.61'   |
| L2   | S15°02'58"E | 15.28'   |
| L3   | S30°20'47"E | 65.86'   |
| L4   | N04°03'22"E | 43.78'   |
| L5   | N19°04'59"E | 19.11'   |
| L6   | N15°02'58"W | 15.28'   |
| L7   | S67°23'26"W | 15.01'   |
| L8   | N84°14'46"W | 33.87'   |
| L9   | N36°21'49"W | 17.70'   |
| L10  | N09°34'11"W | 23.75'   |
| L11  | N61°59'47"W | 8.25'    |
| L12  | S34°50'44"W | 73.82'   |
| L13  | S47°04'06"W | 56.59'   |
| L14  | S77°01'18"W | 72.22'   |
| L15  | N63°00'39"W | 49.06'   |
| L16  | N89°18'41"W | 51.13'   |
| L17  | S55°49'39"W | 54.11'   |
| L18  | S26°52'26"W | 39.28'   |
| L19  | N06°08'00"E | 44.77'   |
| L20  | S83°52'00"E | 20.00'   |
| L21  | N06°08'00"E | 21.04'   |

○ = STONE FND.  
 ■ = MON. FND.  
 ● = I.P. FND.  
 ○ = I.P. SET  
 ○ = MAG. NAIL FND.  
 ○ = MAG. NAIL SET  
 ▲ = R.R. SPK. FND.  
 ● = P.K. NAIL FND.


I.P. Set are 13/16" I.D. iron pipes 30" long with cap inscribed EMHT INC.

GRAPHIC SCALE (in feet)

**RECEIVED**

JAN 13 2021

Franklin County Engineer  
Cornell R. Robertson, P.E., P.S.

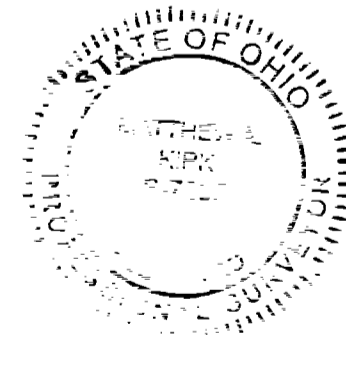

By Matthew A. Kirk Date 13 Jan 21  
 Matthew A. Kirk  
 Professional Surveyor No. 7865  
 mkirk@emht.com

**BASIS OF BEARINGS:**  
 The bearings shown hereon are based on the Ohio State Plane Coordinate System, South Zone, NAD 83 (NSRS2007). Said bearings originated from a field traverse which was tied (referenced) to said coordinate system by GPS observations of Franklin County Engineering Department monuments FRANK 48, GLENREST and FCGS 4408 RESET.

**SURVEY NOTE:**  
 This survey was prepared using documents of record, prior plats of survey, and observed evidence located by an actual field survey.

|  |      |                        |
|--|------|------------------------|
| <b>EMHT</b><br>Evans, Mechwart, Hambleton & Tilton, Inc.<br>Engineers • Surveyors • Planners • Scientists<br>5500 New Albany Road, Columbus, OH 43054<br>Phone: 614.775.4500 Toll Free: 888.775.3648<br>emht.com |      | Date: January 13, 2021 |
|  |      | Scale: 1" = 100'       |
|  |      | Job No: 2020-0572      |
|  |      | Sheet: 1 of 1          |
| REVISIONS  |      |                        |
| MARK   | DATE | DESCRIPTION            |
|  |      |                        |
|  |      |                        |
|  |      |                        |