

# Myers Surveying Company, Inc.

2740 East Main Street, Columbus 43209 (Bexley), Ohio  
614-235-8677 FAX:614-235-4559

A Boundary Survey prepared for and certified to:



## Ball Alley Properties LLC

**Legal Description:** Situated in The State of Ohio, County of Franklin, City of Columbus, Being Part of Lot 8 of James Bryden's Second Addition, Deed Book 38, Page 275

**Applicant:**

**Posted Address:** Dutch Alley, Columbus, Ohio

DUTCH ALLEY 10'

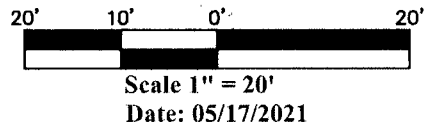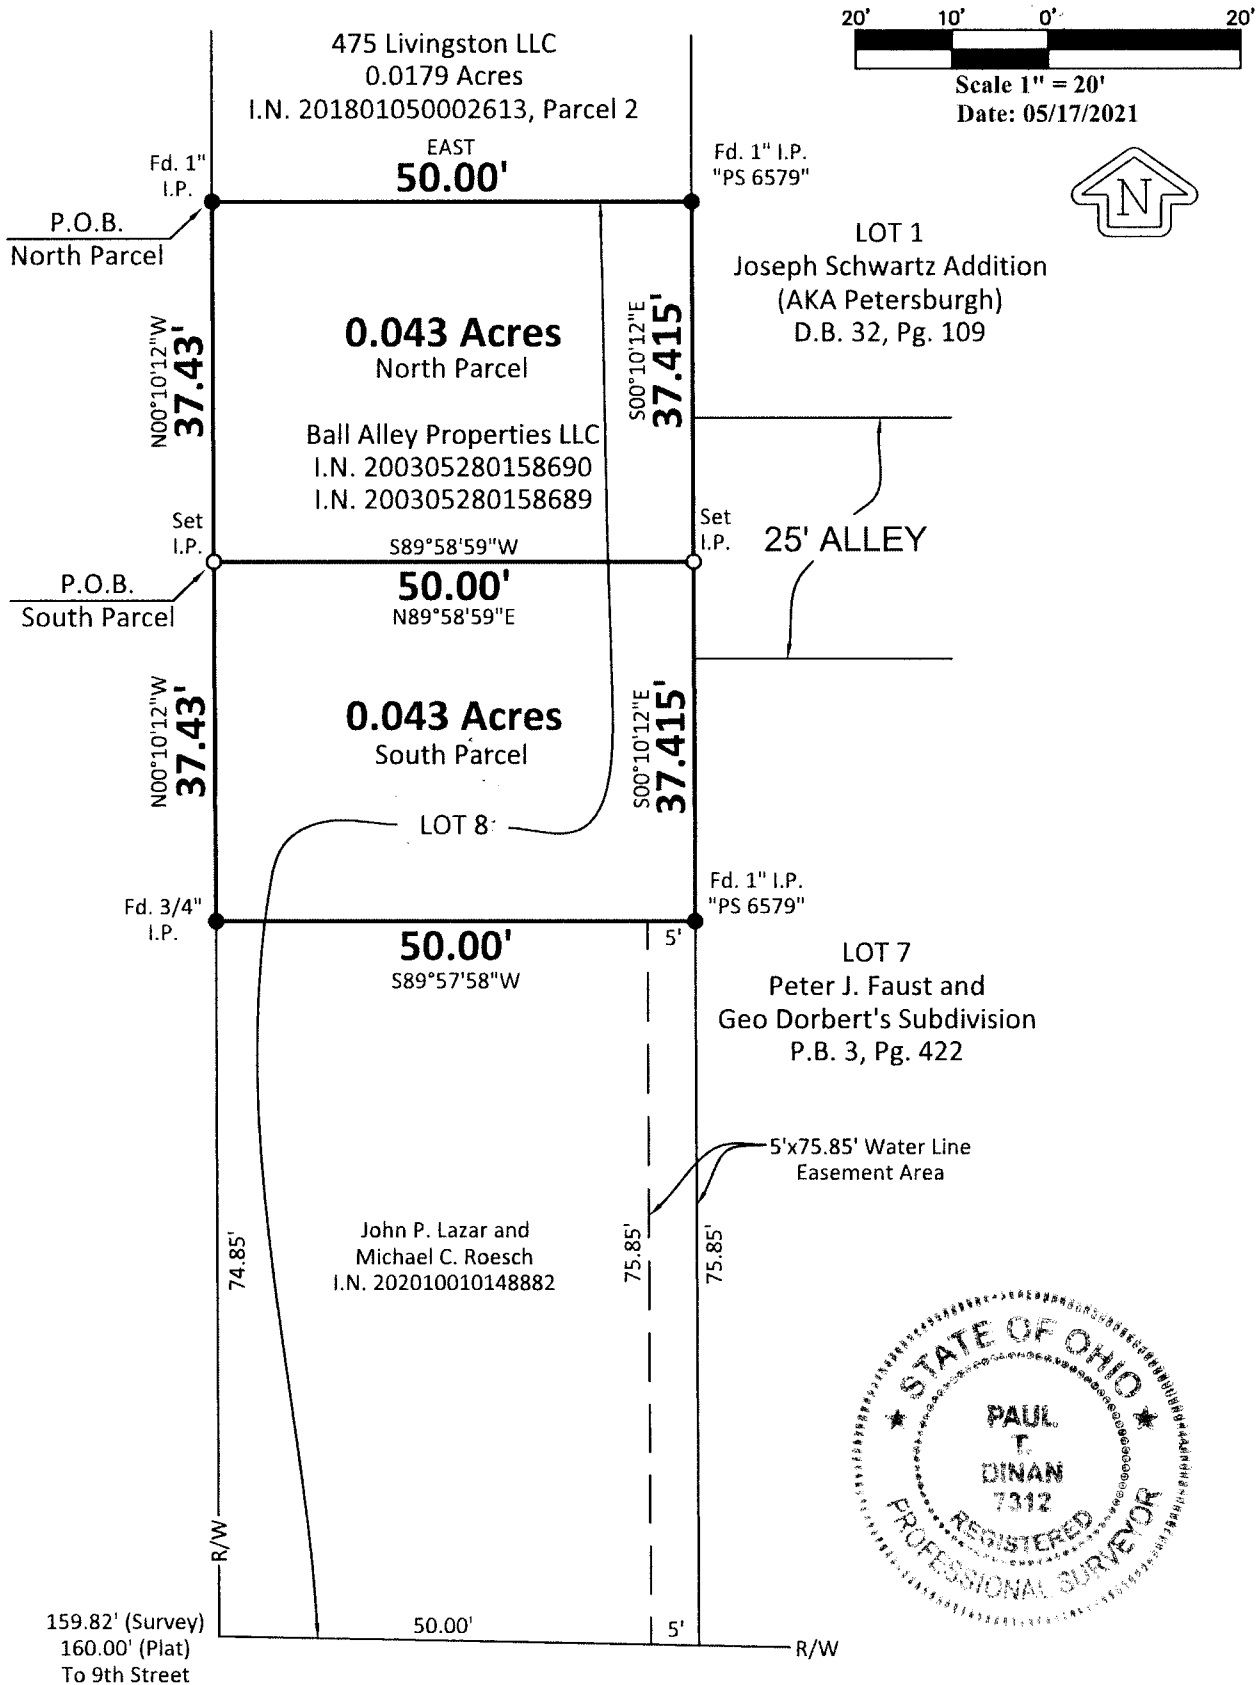

## JACKSON STREET 40'

Myers Surveying Co., Inc

By Paul T. Dinan  
5-17-2021  
Professional Surveyor

We hereby certify that the foregoing Boundary Survey was prepared from actual field measurements in accordance with Chapter 4733-37 Ohio Administrative Code. Iron pipes set are 30"x1" O.D. with an orange plastic plug inscribed "MYERS P.S. 6579", unless otherwise noted. Basis of bearings is assumed to be EAST on the north line of Lot 8 of James Bryden's Second Addition.

Myers Order No.-1-02/10/2021	Rec.	Field	DWG.	Ltr.	Ck.
------------------------------	------	-------	------	------	-----