


# RIGHT OF WAY DEDICATION

STATE OF OHIO, COUNTY OF FRANKLIN, CITY OF COLUMBUS, QUARTER TOWNSHIP 1, RANGE 17  
UNITED STATES MILITARY LANDS

N

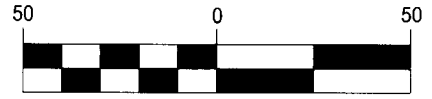


### ACREAGE BREAKDOWN

PID: 010-255290: 0.058 AC.  
PID: 010-255296: 0.034 AC.  
PID: 010-255285: 0.015 AC.

### LEGEND

- IRON PIPE FOUND
- IRON PIN TO BE SET (5/8"x30" REBAR W/ GESO CAP)
- ⊙ 5/8" IRON REBAR FOUND FRANKLIN COUNTY ENGINEER'S CAP
- △ MAG NAIL TO BE SET
- MONUMENT BOX

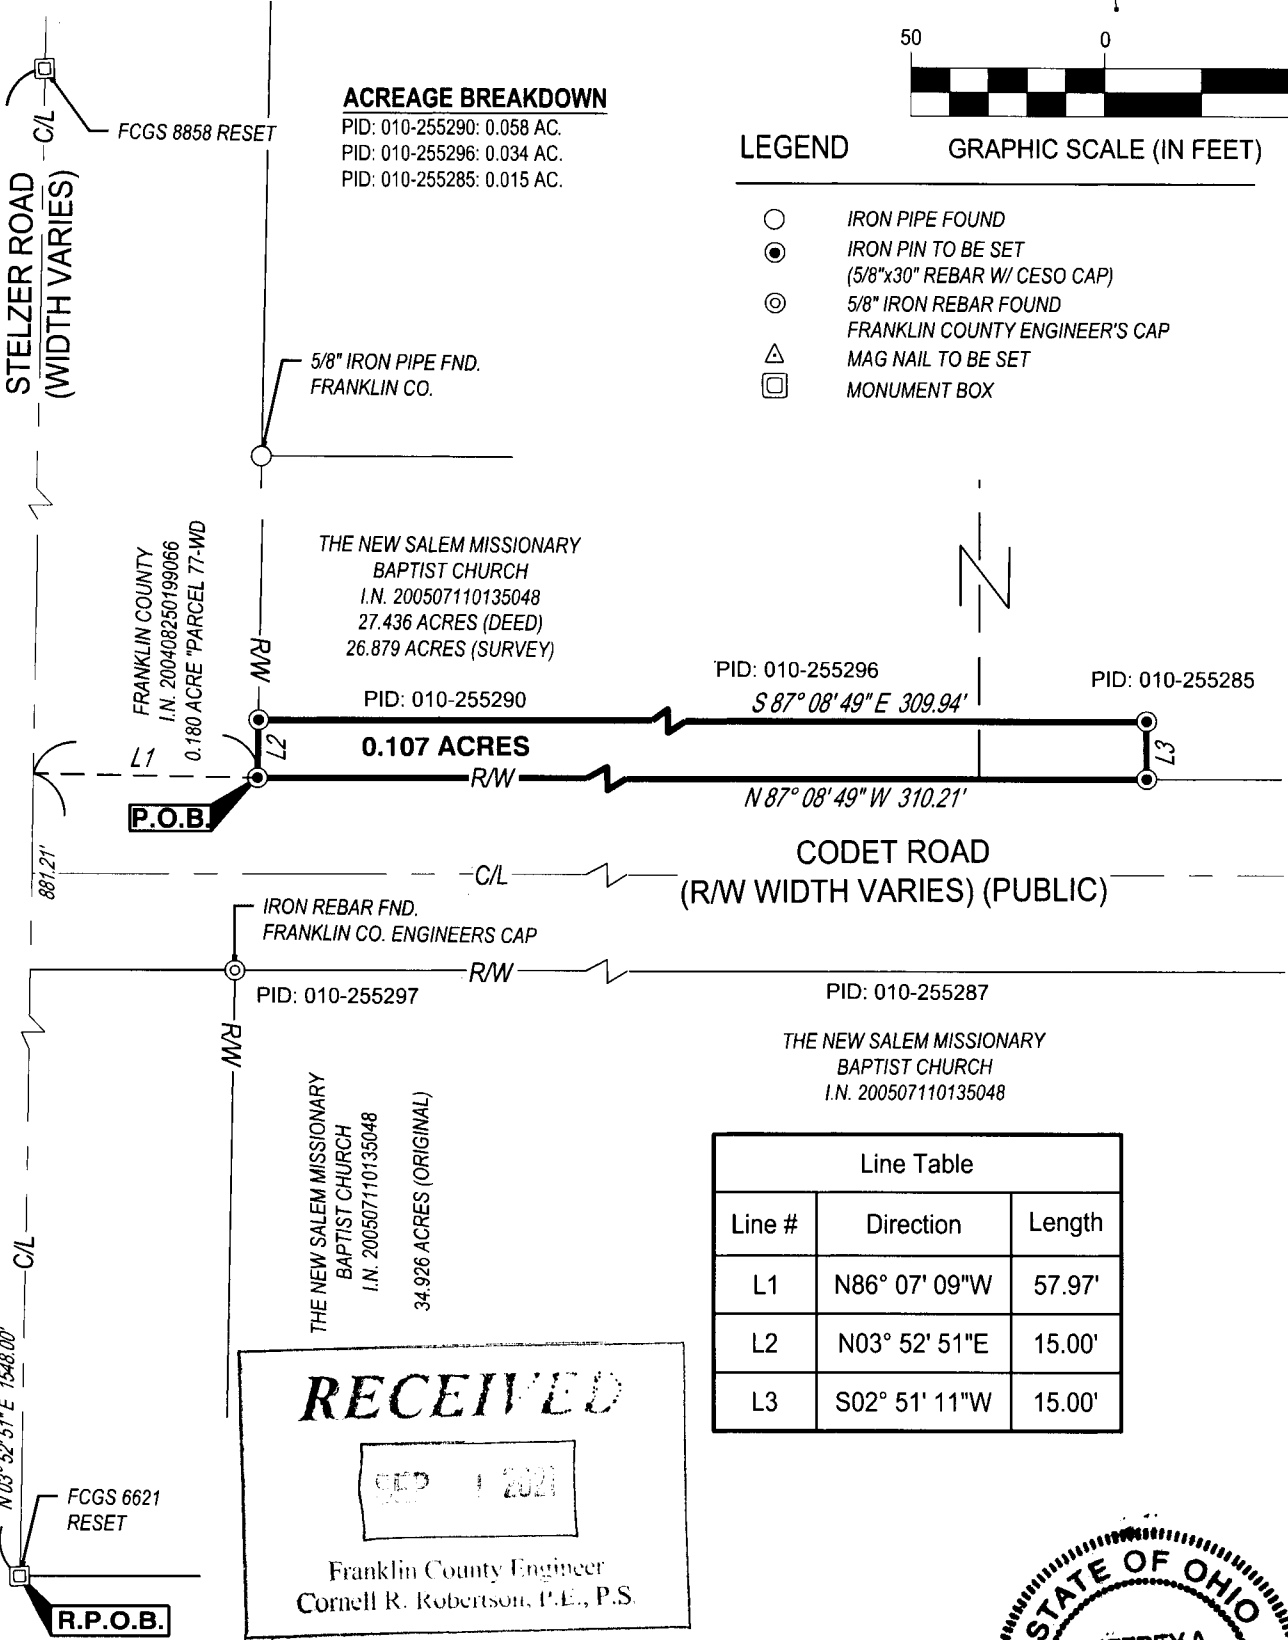

Line Table		
Line #	Direction	Length
L1	N86° 07' 09"W	57.97'
L2	N03° 52' 51"E	15.00'
L3	S02° 51' 11"W	15.00'

**RECEIVED**  
JAN 28 2021  
Franklin County Engineer  
Cornell R. Robertson, P.E., P.S.



THE FIELD WORK WAS COMPLETED ON NOVEMBER 28, 2020

*Jeffrey A. Miller*  
JEFFREY A. MILLER, OHIO PS NO 7211  
jeff.miller@cesoinc.com

I HEREBY CERTIFY THAT THIS DRAWING REPRESENTS A TRUE COMPLETE SURVEY MADE BY ME OR UNDER MY SUPERVISION ON JANUARY 28, 2021, AND MEETS THE LATEST PROVISION OF OHIO ADMINISTRATIVE CODE CHAPTER 4733-37 - MINIMUM STANDARDS FOR BOUNDARY SURVEYS IN THE STATE OF OHIO. ALL DIMENSIONS ARE IN FEET AND DECIMAL PARTS THEREOF.

### BASIS OF BEARINGS:

BEARINGS ARE BASED ON THE OHIO STATE PLANE COORDINATE SYSTEM, SOUTH ZONE, NAD 83 (2011), HAVING A BEARING OF N 03° 52' 51" E FOR A PORTION OF THE CENTERLINE OF STELZER ROAD.

<b>RIGHT OF WAY DEDICATION</b>	
CITY OF COLUMBUS	FRANKLIN COUNTY, OHIO
SCALE: 1" = 50'	DATE: 01/28/2021
DESIGN: N/A	JOB NO.: 758508
DRAWN: ADB	SHEET NO.:
CHECKED: ALB	1 OF 1

