


SURVEY OF ACREAGE PARCEL

SECTION 5, TOWNSHIP 16, RANGE 20

REFUGEE LANDS


CITY OF REYNOLDSBURG, COUNTY OF FRANKLIN, STATE OF OHIO

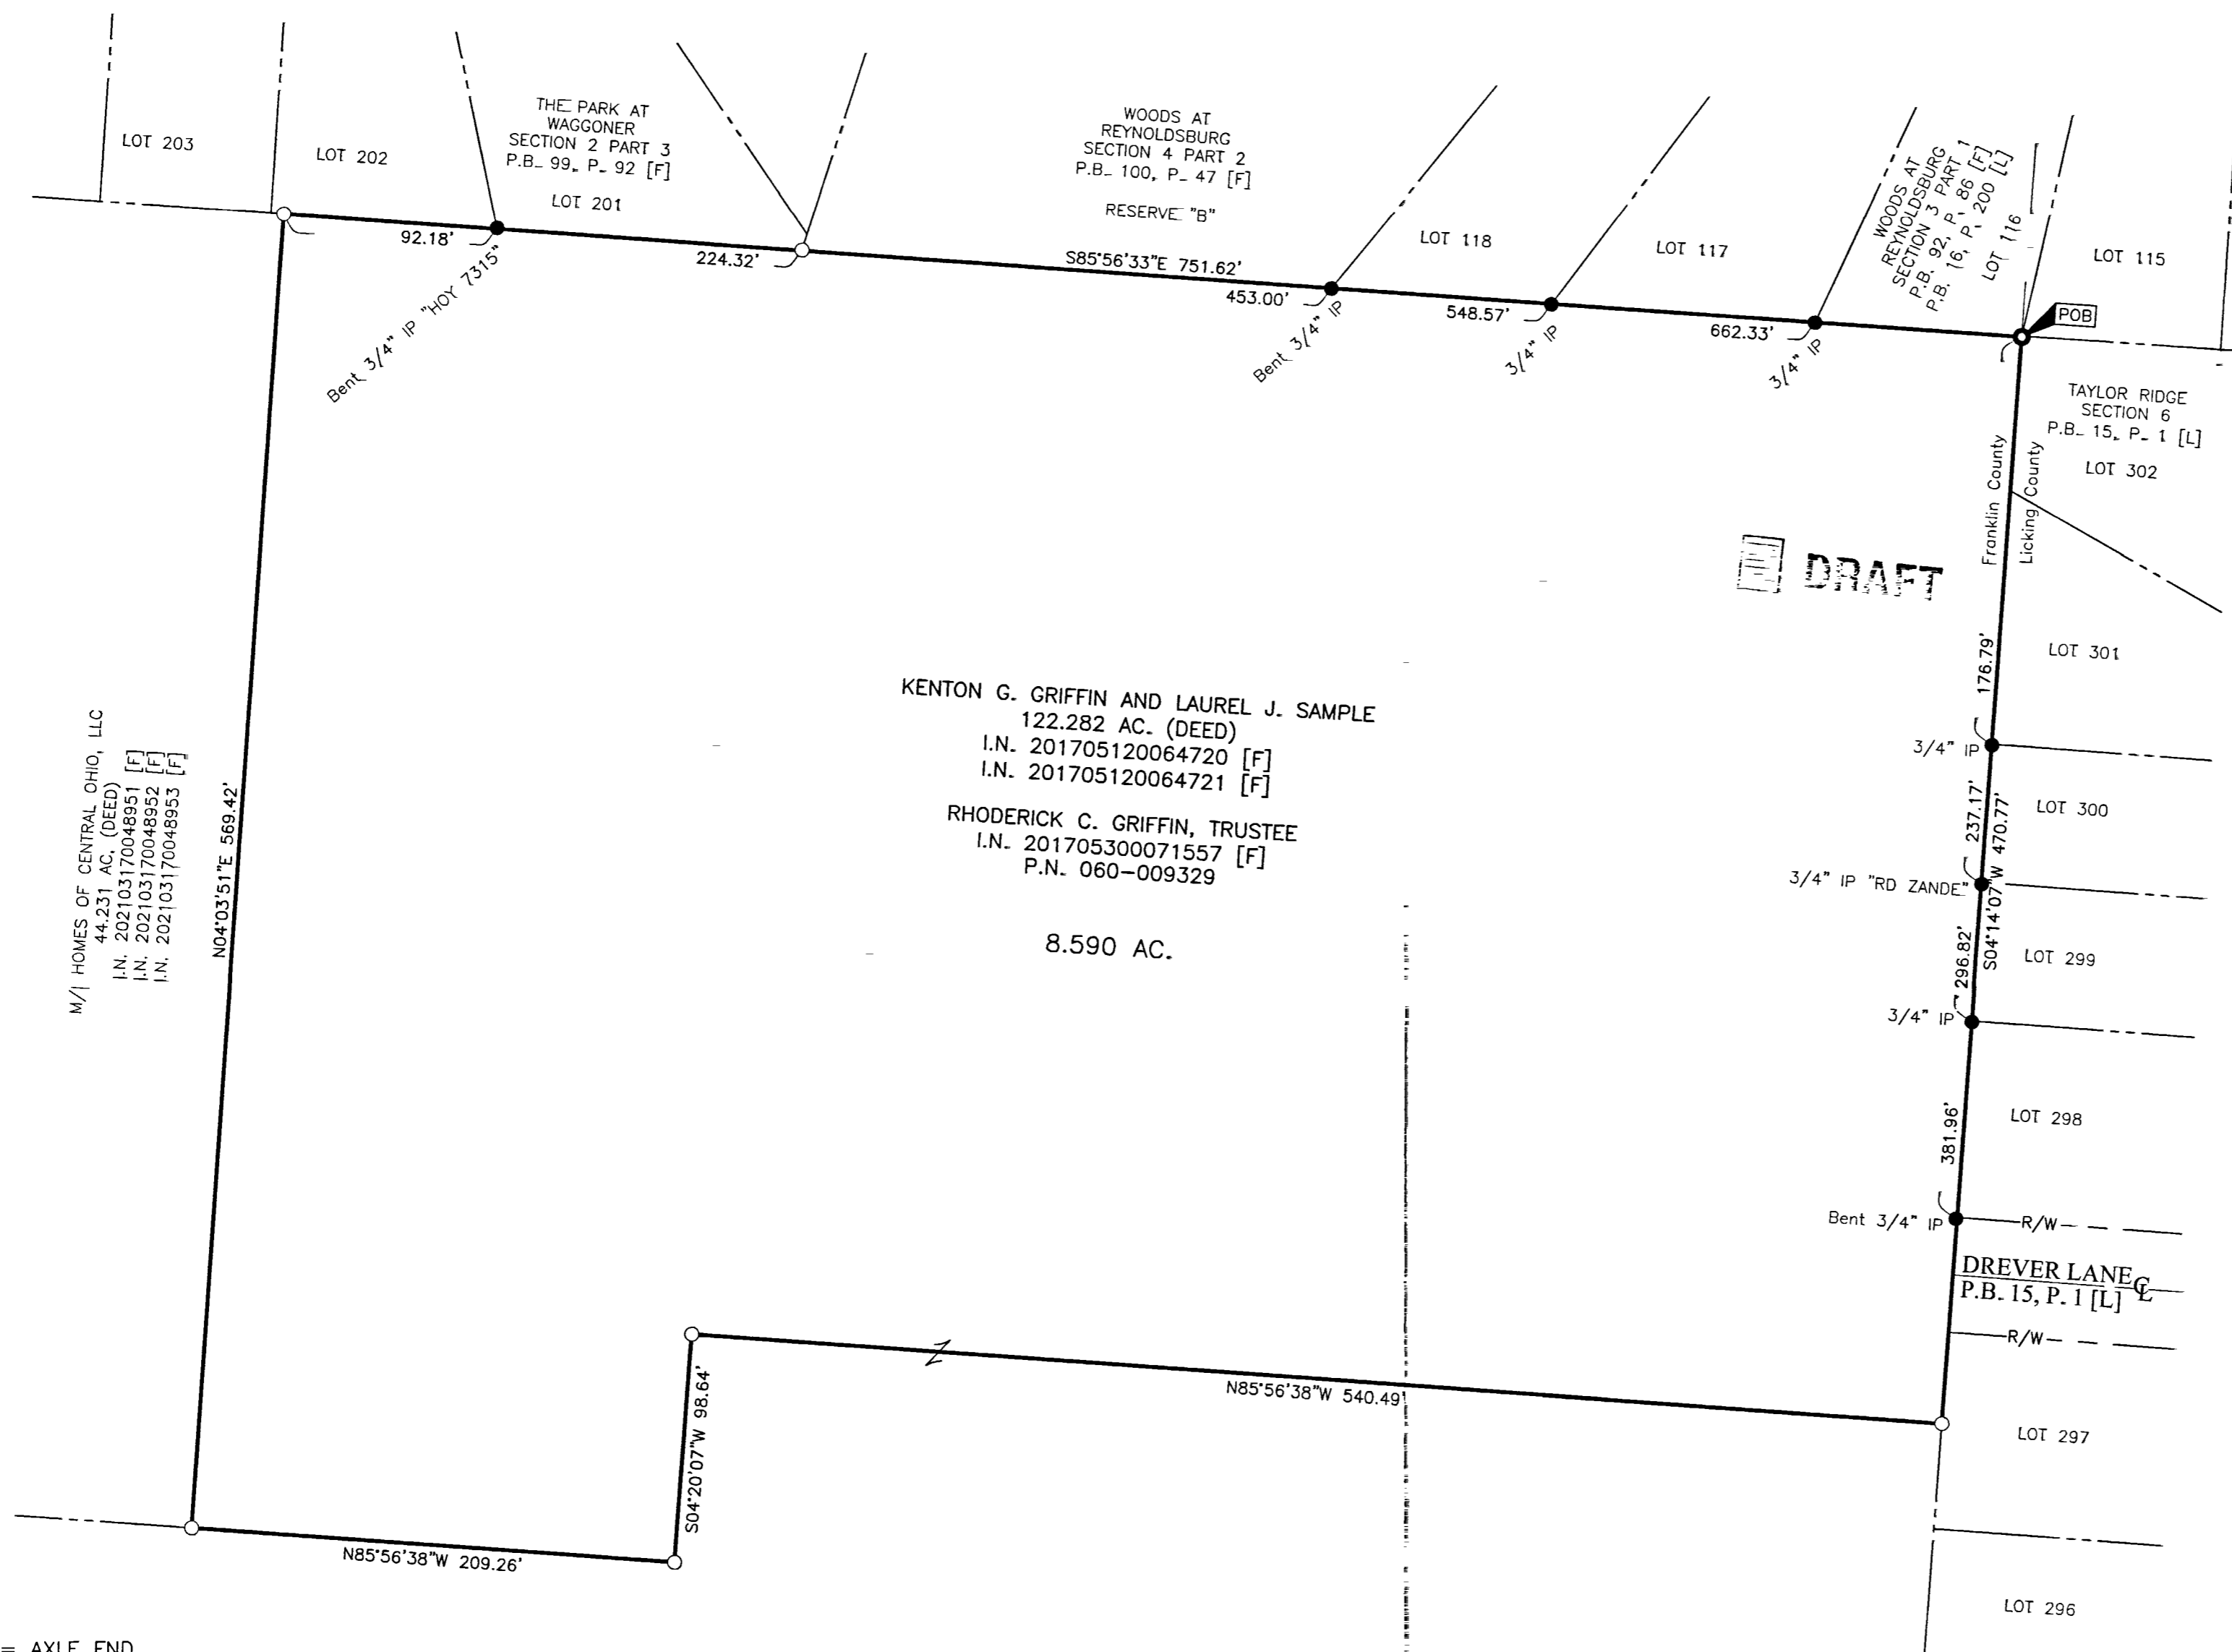

BASIS OF BEARINGS:
 The bearings shown hereon are based on the Ohio State Plane Coordinate System, South Zone, NAD 83 (NSRS2007). Said bearings originated from a field traverse which was tied (referenced) to said coordinate system by GPS observations of Franklin County Engineering Department monuments FRANK 48, GLENREST and FCGS 4408 RESET.


SURVEY NOTE:
 This survey was prepared using documents of record, prior plats of survey, and observed evidence located by an actual field survey.

NOTE:
 [F] = Franklin County Recorders Office
 [L] = Licking County Recorders Office

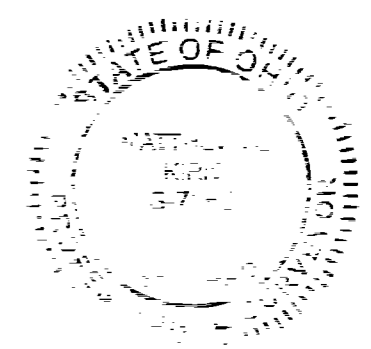

By Matthew A. Kirk Date 22 April 21
 Matthew A. Kirk
 Professional Surveyor No. 7865
 mkirk@emht.com

- = AXLE FND.
- = MON. FND.
- = I.P. FND.
- = I.P. SET
- = MAG. NAIL FND.
- = MAG. NAIL SET
- ▲ = R.R. SPK. FND.
- = P.K. NAIL FND.

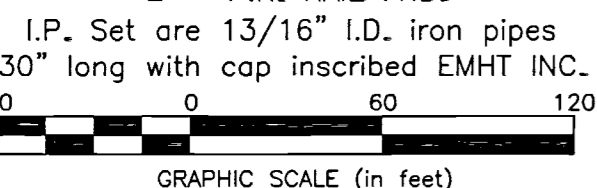

EMHT		Date: April 22, 2021
Evans, Mechwart, Hambleton & Tilton, Inc. Engineers • Surveyors • Planners • Scientists 5500 New Albany Road, Columbus, OH 43054 Phone: 614.775.4500 Toll Free: 888.775.3648 emht.com		Scale: 1" = 60'
		Job No: 2020-0837
		Sheet: 1 of 1
REVISIONS		
MARK	DATE	DESCRIPTION

J:\20200837-0837\20200837-VS-BNDY-01.dwg plotted by MKRK, MATTHEW on 4/22/2021 8:05:16 AM last saved by JPHILPOTT on 4/22/2021 7:57:45 AM
 XREFS: 20181117-VS-ANL-30.DWG & 20181117-VS-REF-30.DWG