


# EASEMENT EXHIBIT

STATE OF OHIO, COUNTY OF FRANKLIN, CITY OF COLUMBUS  
SECTION 14, TOWNSHIP 12, RANGE 21, REFUGEE LANDS

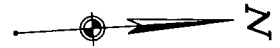

GRAPHIC SCALE (IN FEET)


CURVE TABLE				
CURVE	RADIUS	ARC LENGTH	CHORD	DELTA ANGLE
C1	10.00'	13.69'	S42° 51' 39"W, 12.65'	78° 27' 47"

Line Table		
Line #	Direction	Length
L1	N85° 47' 06"W	5.69'

## RECEIVED

MAY 24 2021

Franklin County Engineer  
Cornell R. Robertson, P.E., P.S.

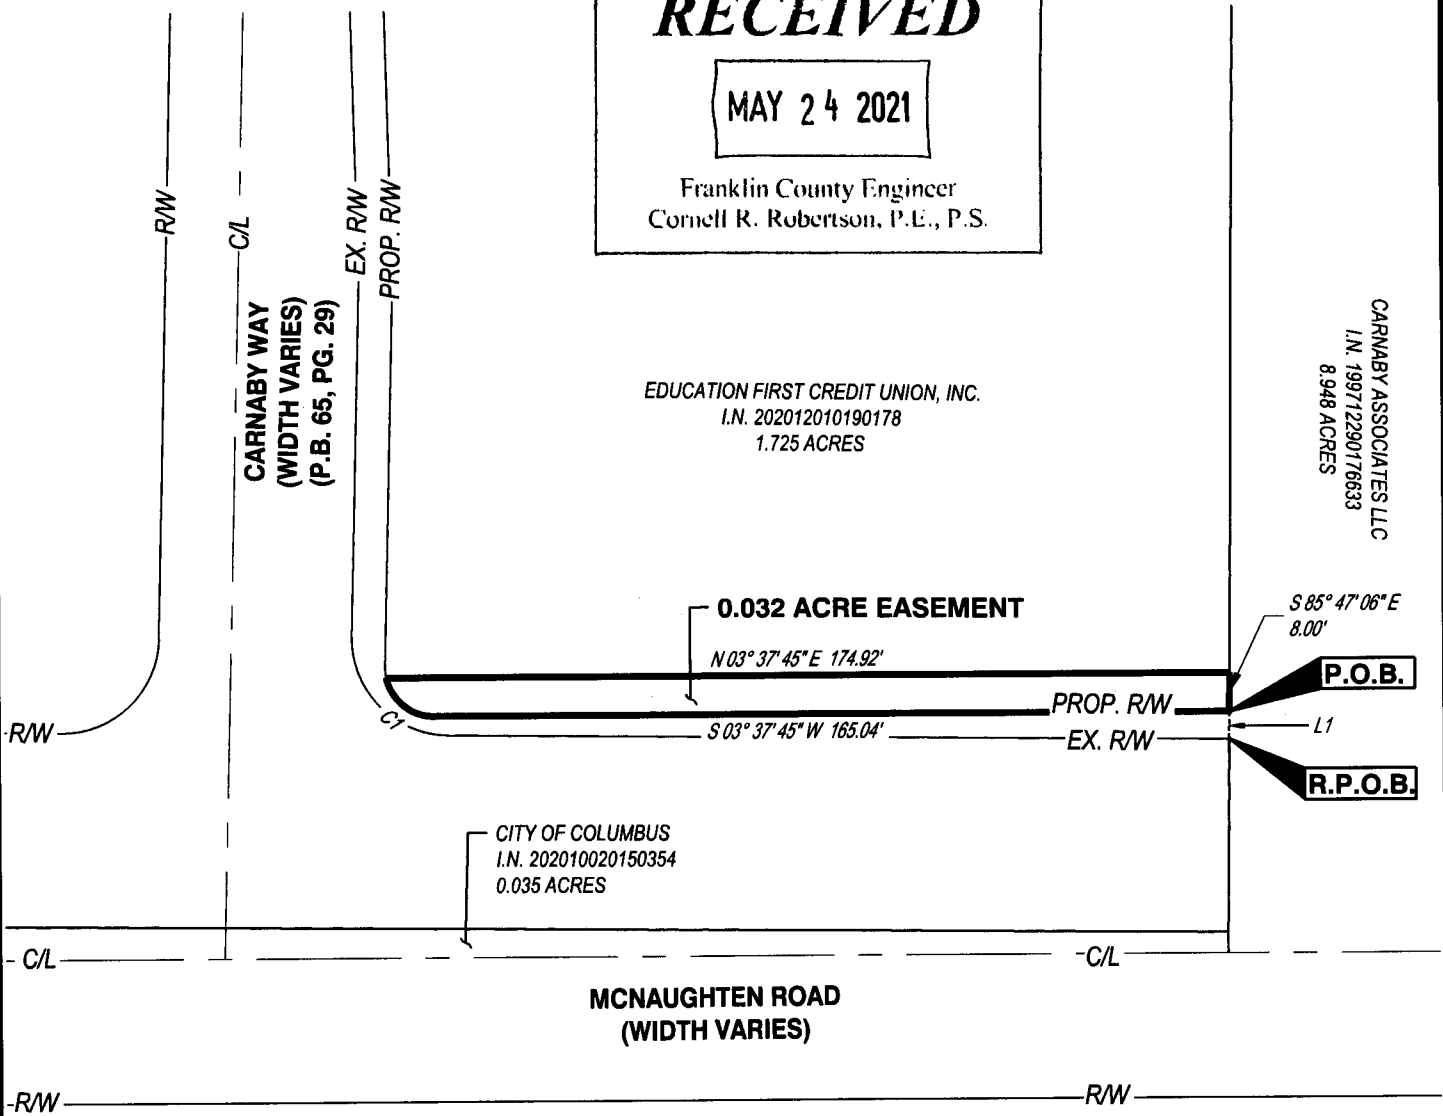

*Jeffrey A. Miller* 3-11-21

JEFFREY A. MILLER OHIO PS NO 7211 DATE \_\_\_\_\_  
jeff.miller@cesoinc.com

**BASIS OF BEARINGS:**

THE BASIS OF BEARING IS NORTH 03° 37' 45" EAST FOR THE CENTERLINE OF MCNAUGHTEN ROAD BASED ON THE OHIO STATE PLANE COORDINATE SYSTEM, SOUTH ZONE, NAD 83 (2011).

0.032 ACRE EASEMENT			
CITY OF COLUMBUS		FRANKLIN COUNTY, OHIO	
SCALE: 1"=40'	DATE: 03/01/2021		
DESIGN: N/A	 <b>CESO</b> WWW.CESOINC.COM		JOB NO.: 758075
DRAWN: ADB			SHEET NO.:
CHECKED: ALB			1 OF 1