


# Harry L. Greene, Surveyor

2160 Tremont Center, Columbus, Ohio 43221

PLAT SHOWING PROPOSED EASEMENT OUT OF LOT NO. 10, SANDOVER COURT, CITY OF UPPER ARLINGTON, OHIO.

For Cathy Farrar.

P.B. \_\_\_\_\_ Page \_\_\_\_\_ Recorders Office, Franklin County, Ohio.  
 Scale 1" = 30' Date March 22, 1990

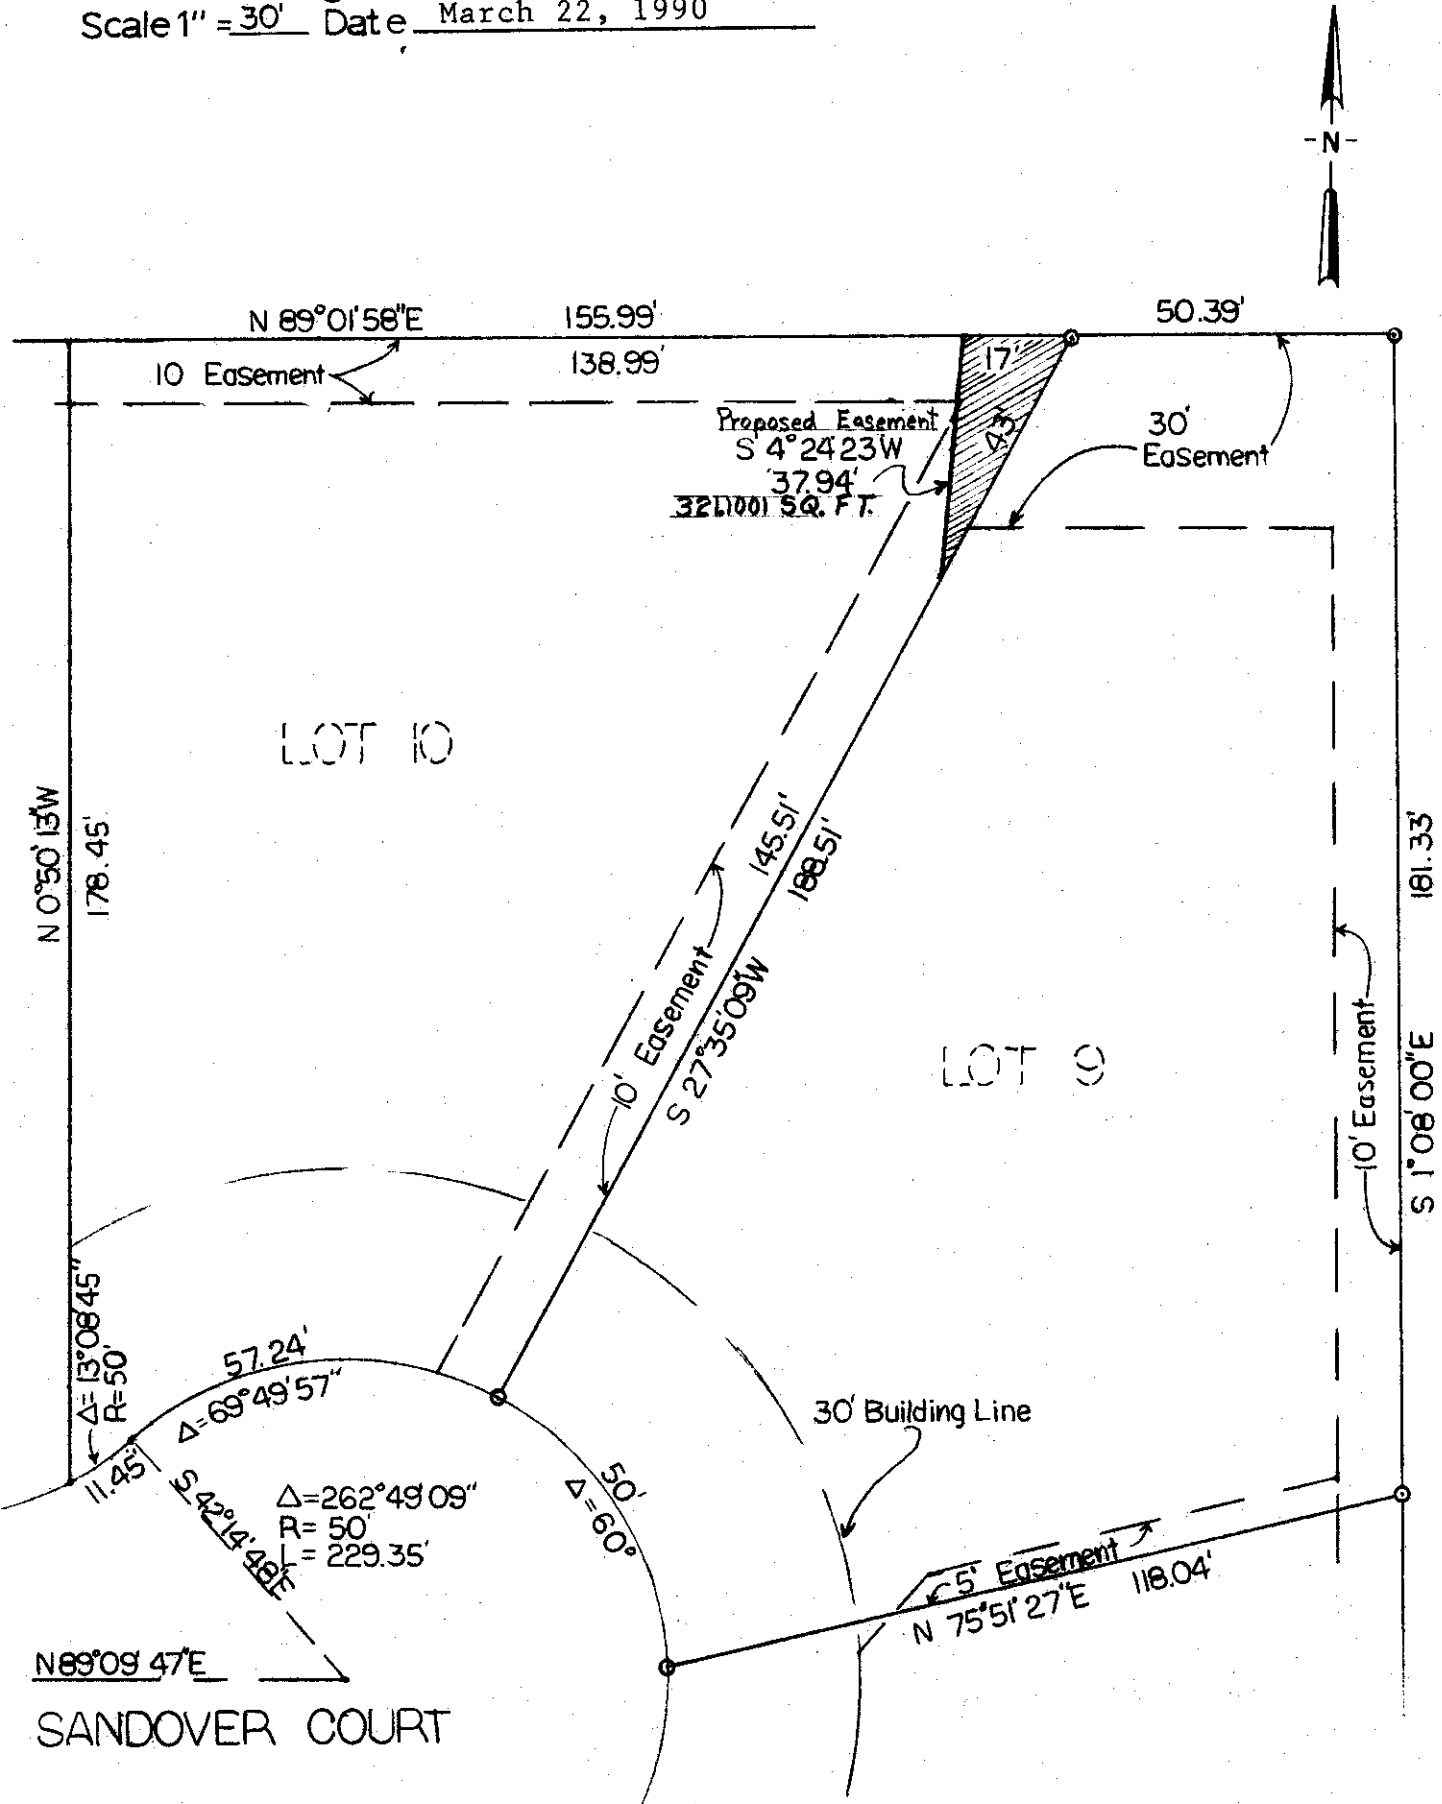

I hereby certify the above plat has been prepared from actual survey of the premises for use in mortgage loan and title purposes only. No sideline of principal building is less than dimension shown. Property corners not located unless shown thus -o-.

*Harry L. Greene*  
 Harry L. Greene, Registered Surveyor, No. 4058