
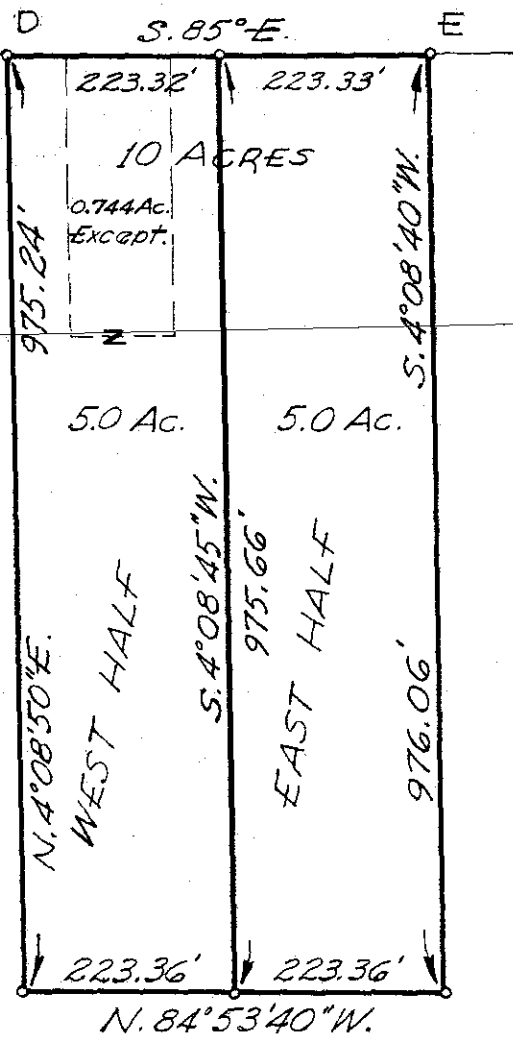
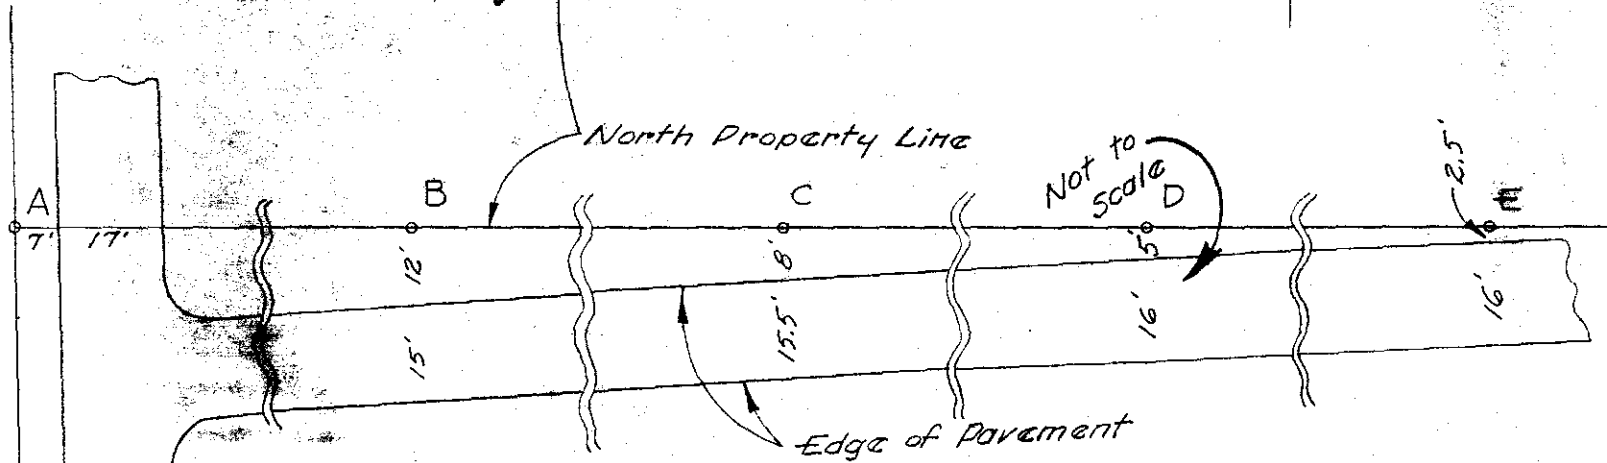


Sept. 9, 1963  
Scale 1" = 200'

Section Line  
SAWMILL

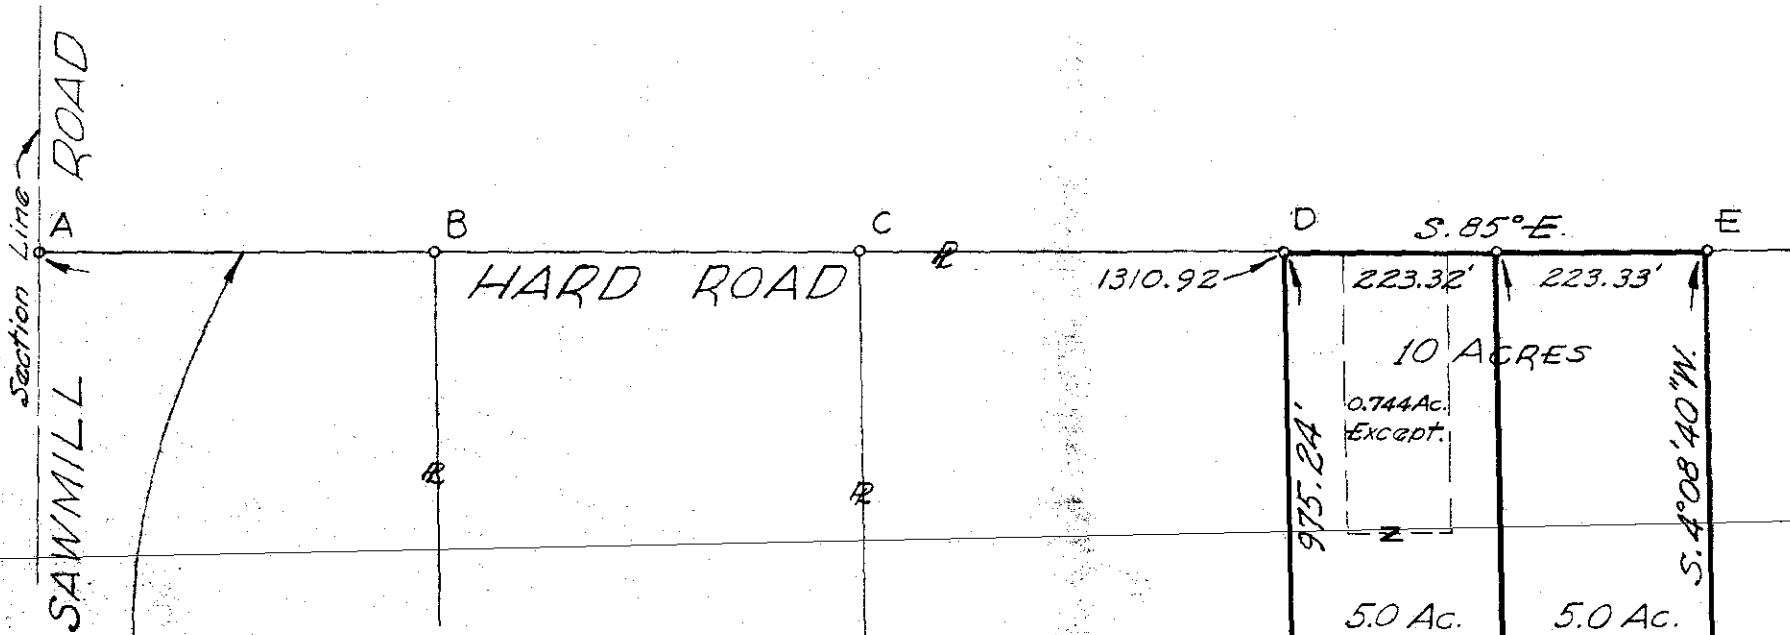

Map showing property located in Quarter Township L, Township 2, Range 19, U.S.M. Lands, Perry Township, Franklin County, Ohio.

0.744 Ac. - D.B. 1762, pg. 267.

9.256 Ac. - D.B. 2230, pg. 178.

*Harry L. Greene*

Harry L. Greene, Reg. Surveyor - No. 4058.