


MOUNTVIEW

E.M. assumed

60' 31' Bit. Conc. Pvmnt.

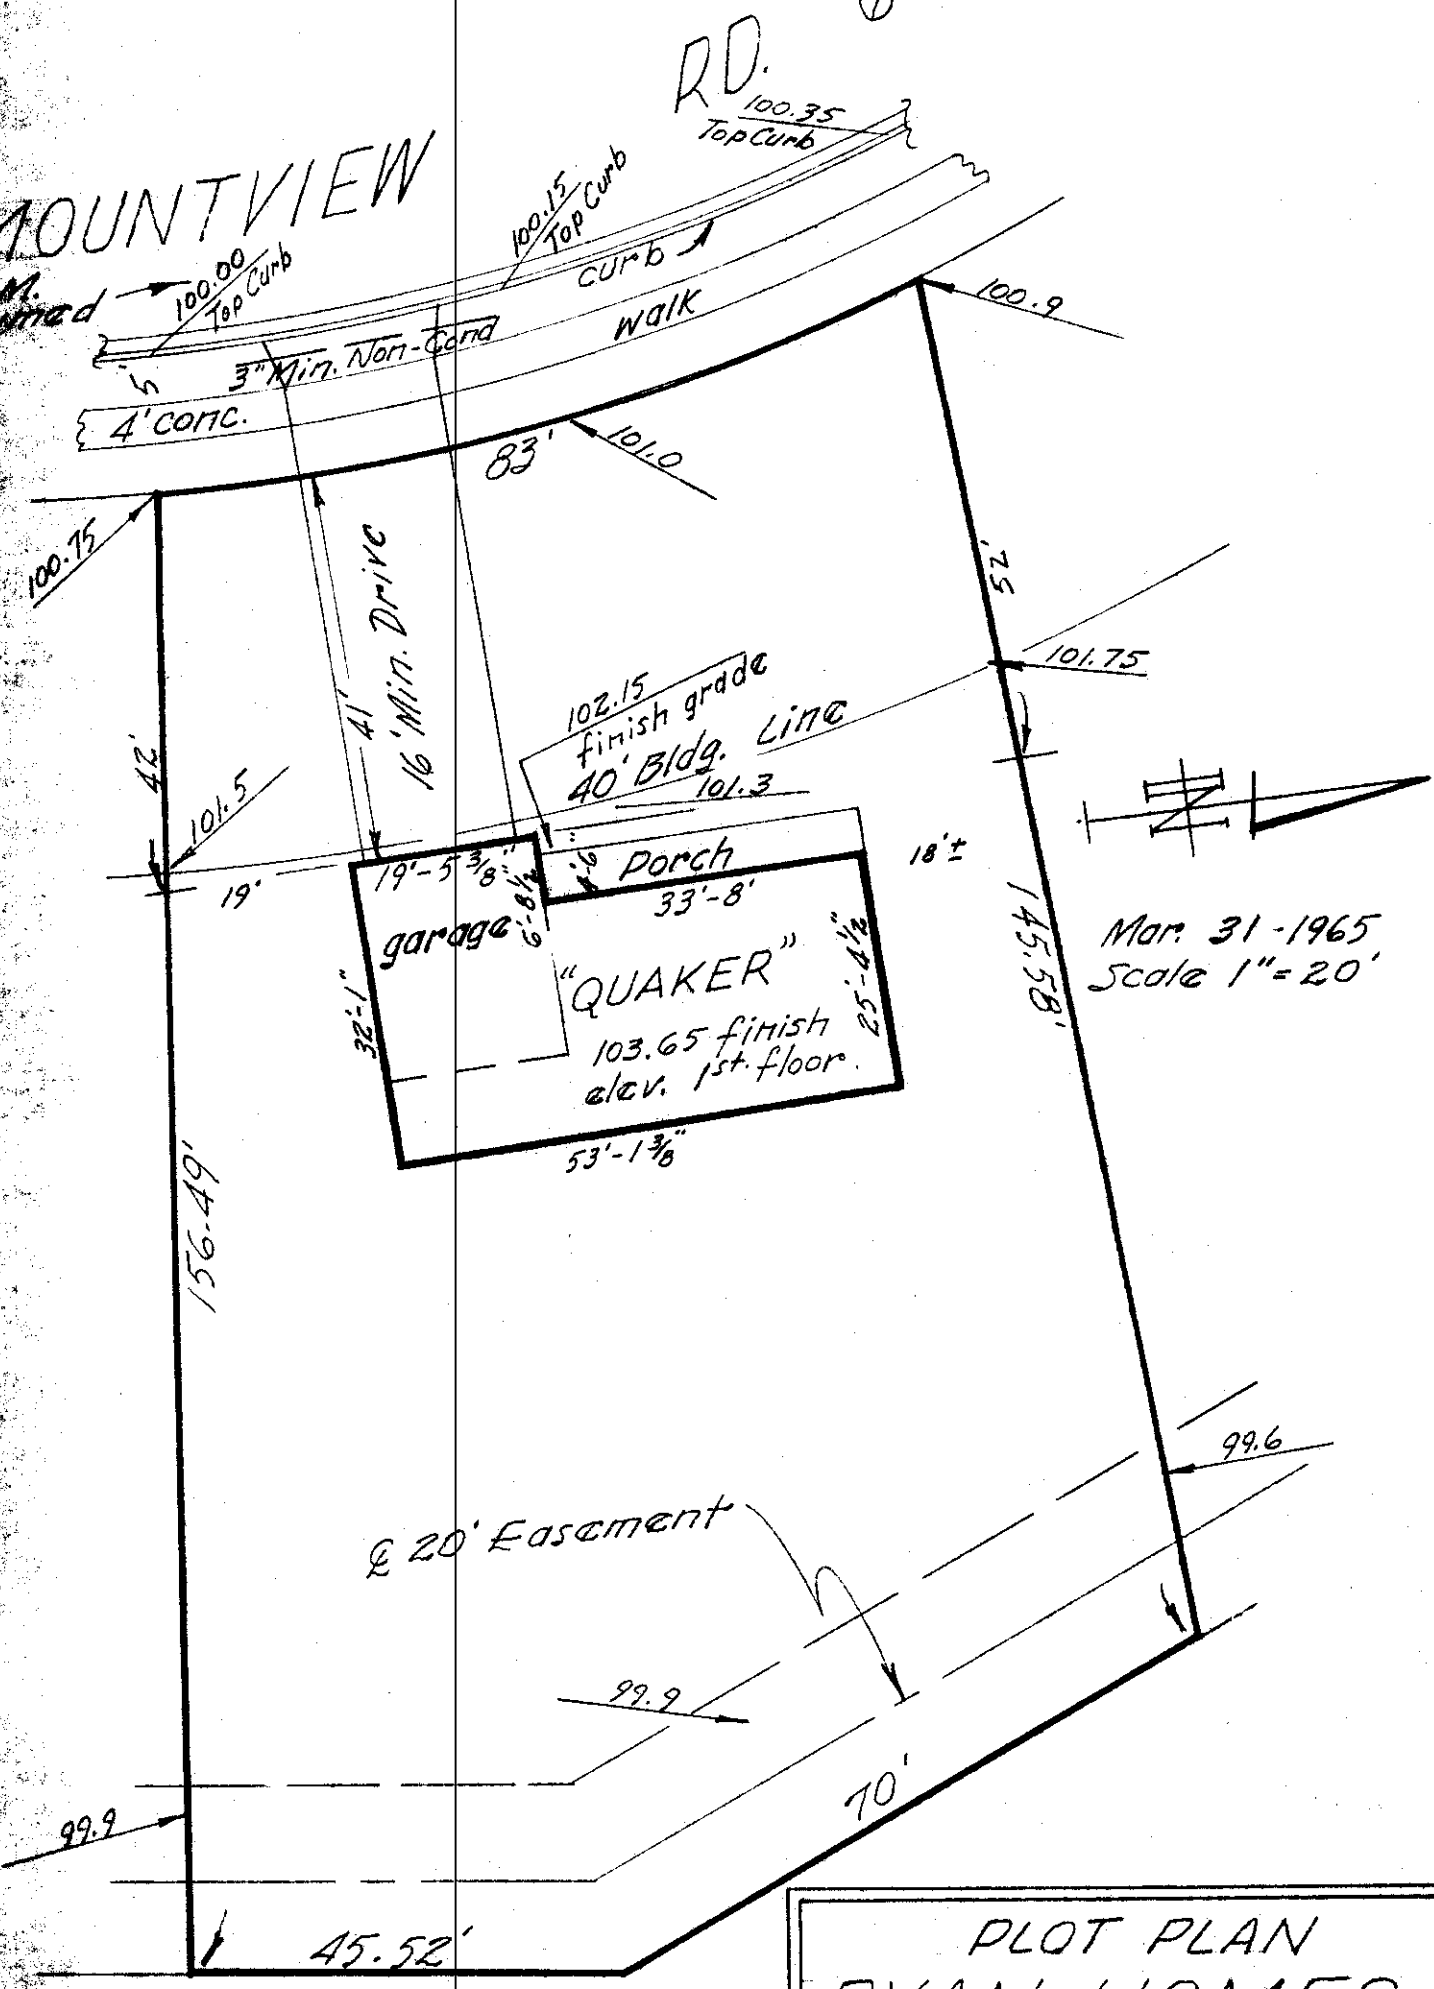

Mar. 31-1965
Scale 1" = 20'

PLOT PLAN
RYAN HOMES
LOT No. 3
WILLIAMSBURG ESTATES
P.B. 34, pg. 62
City of
Upper Arlington, Ohio

Harry L. Greene
Harry L. Greene
Reg. Surveyor #4058