
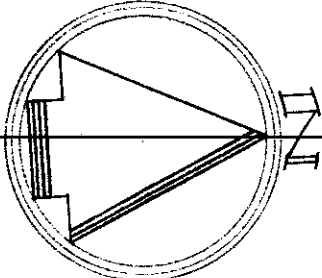


Map showing property of William E. Lewis, (Deed Book 2496, Page 162,) in the City of Upper Arlington, Franklin County, Ohio.

Surveyed by Harry L. Greene - Reg. Surveyor No. 4058.

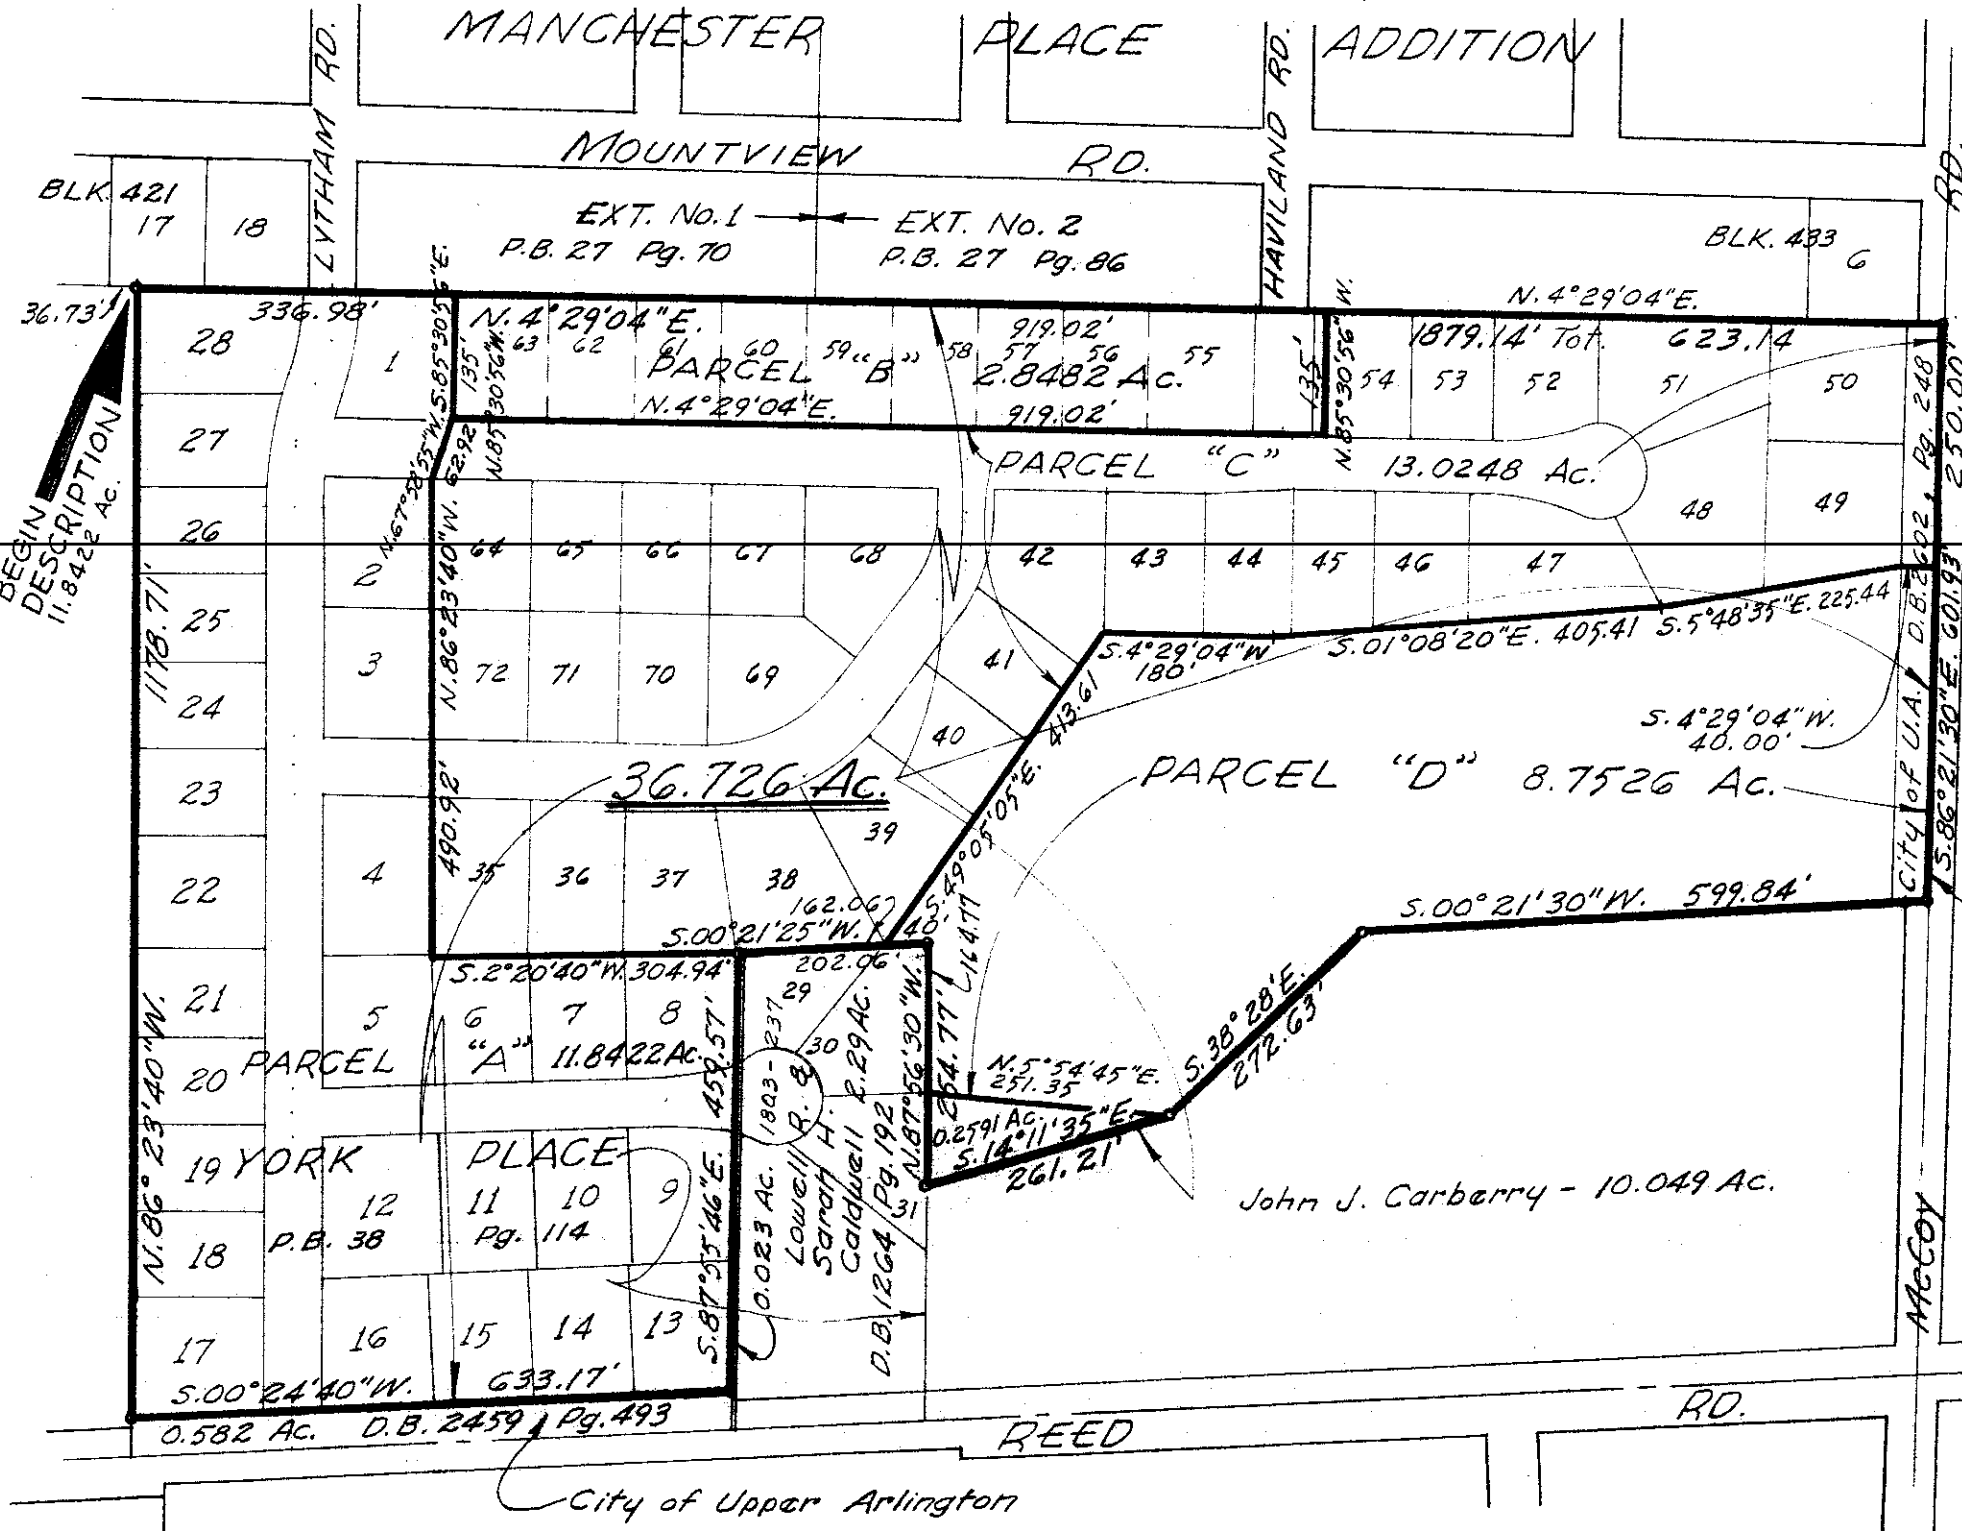

Oct. 28, 1965  
 Scale 1" = 200' ±  
 Rev. Aug. 12 - 1968.