




REED ROAD

0.624 Ac.

City of Upper Arlington

D.B. 2926, Pg. 501.

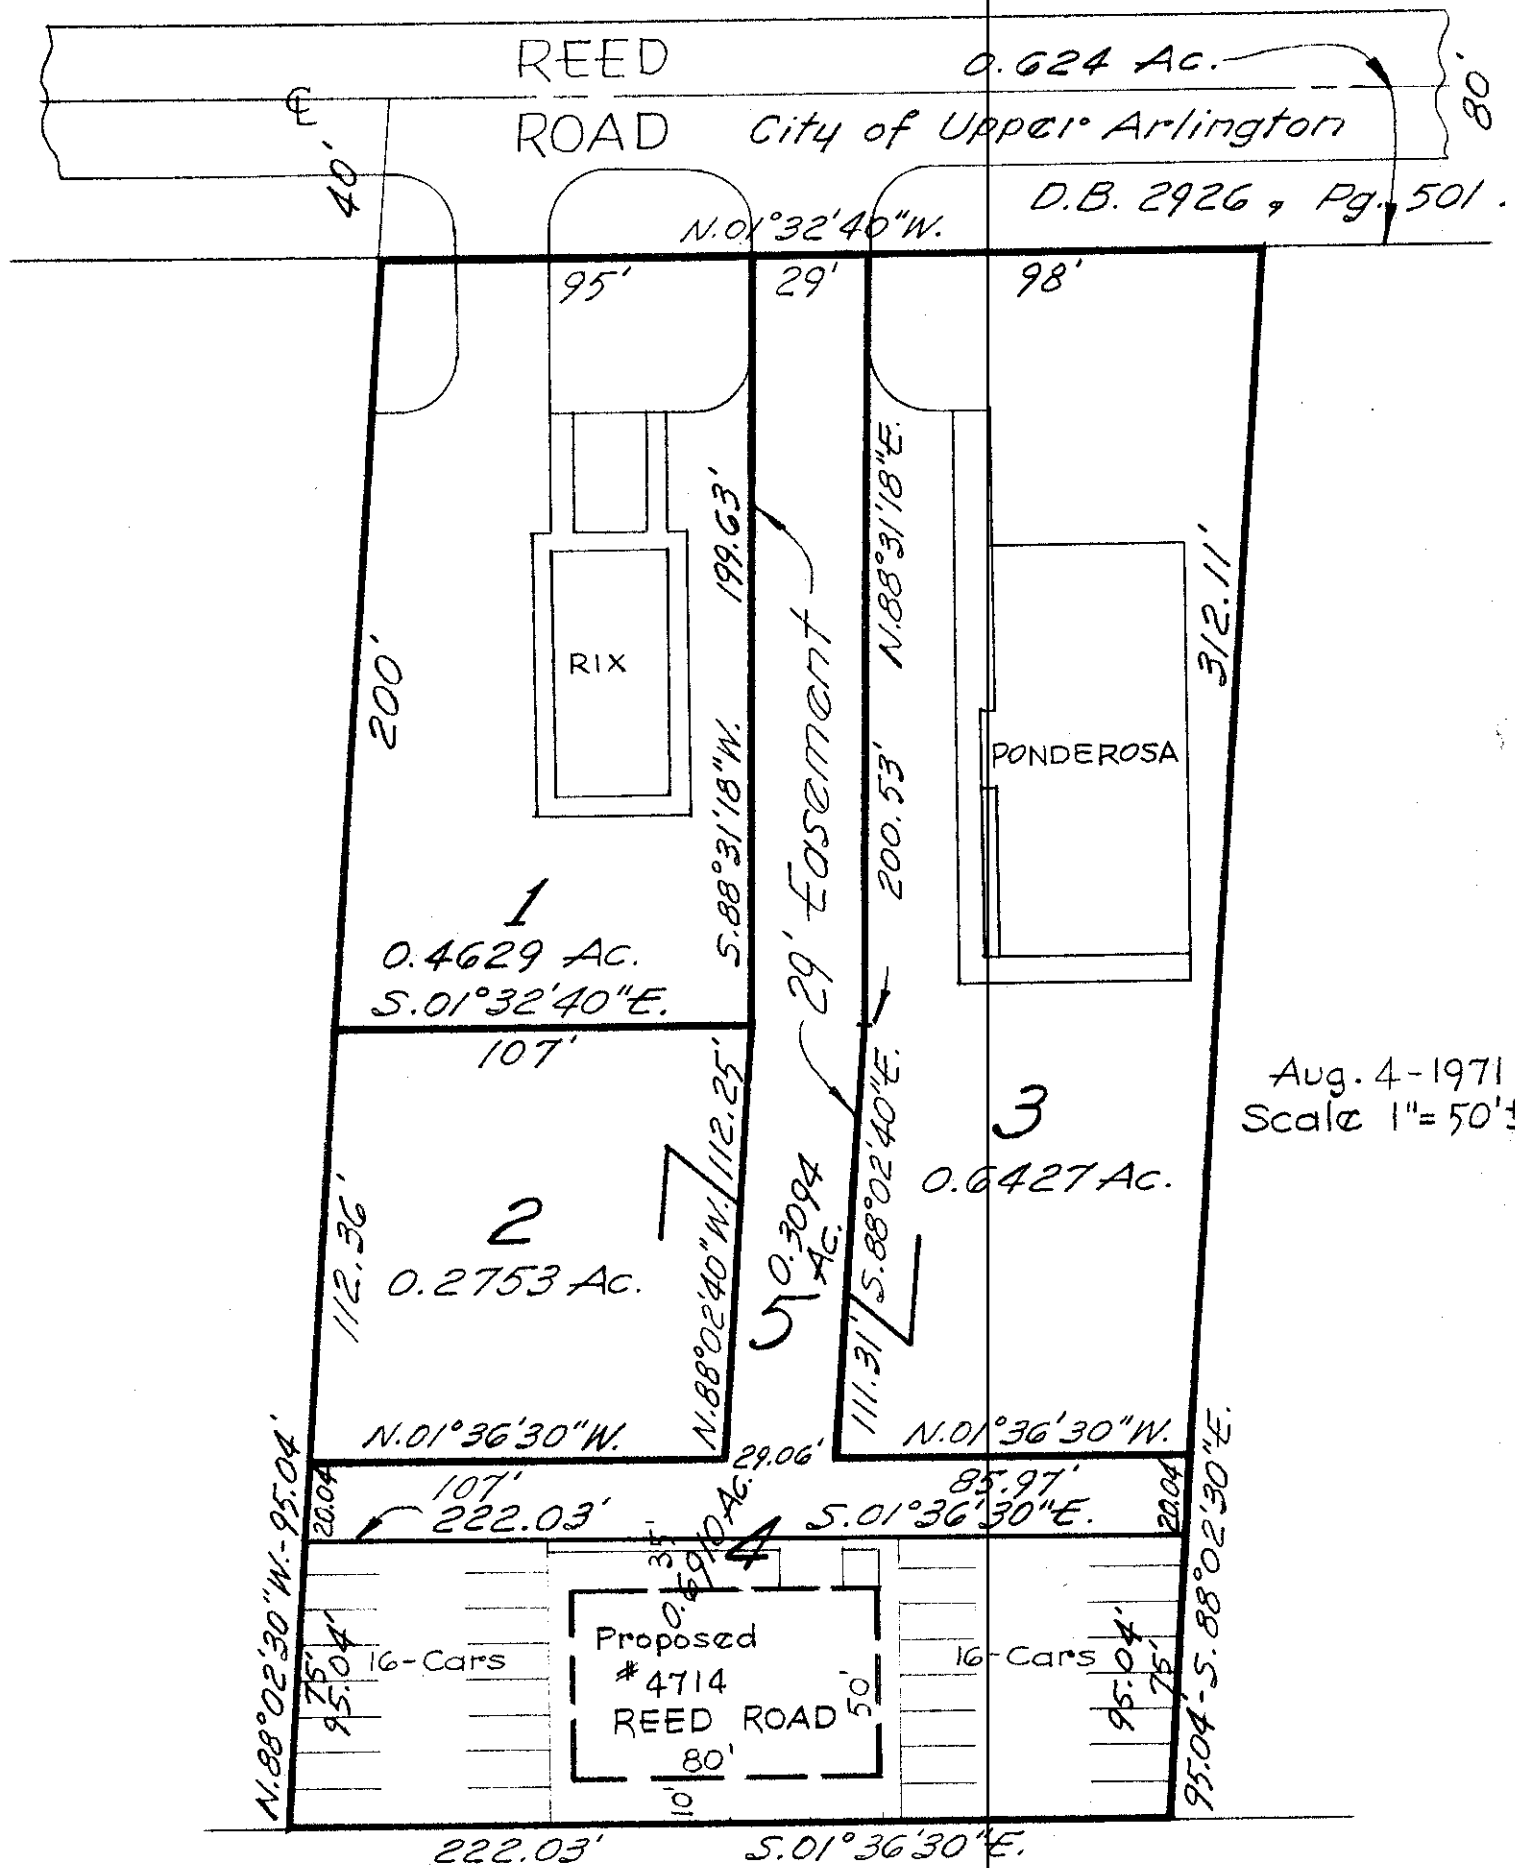

D.B. 2979, Pg. 266.

Tot. Tract - 2.072 Ac. - Situated in the City of Upper Arlington, Franklin County, Ohio.

Variance Request No. 38-71

Harry L. Greene

Harry L. Greene, Reg. Surveyor - No. 4058.