


MORSE ROAD

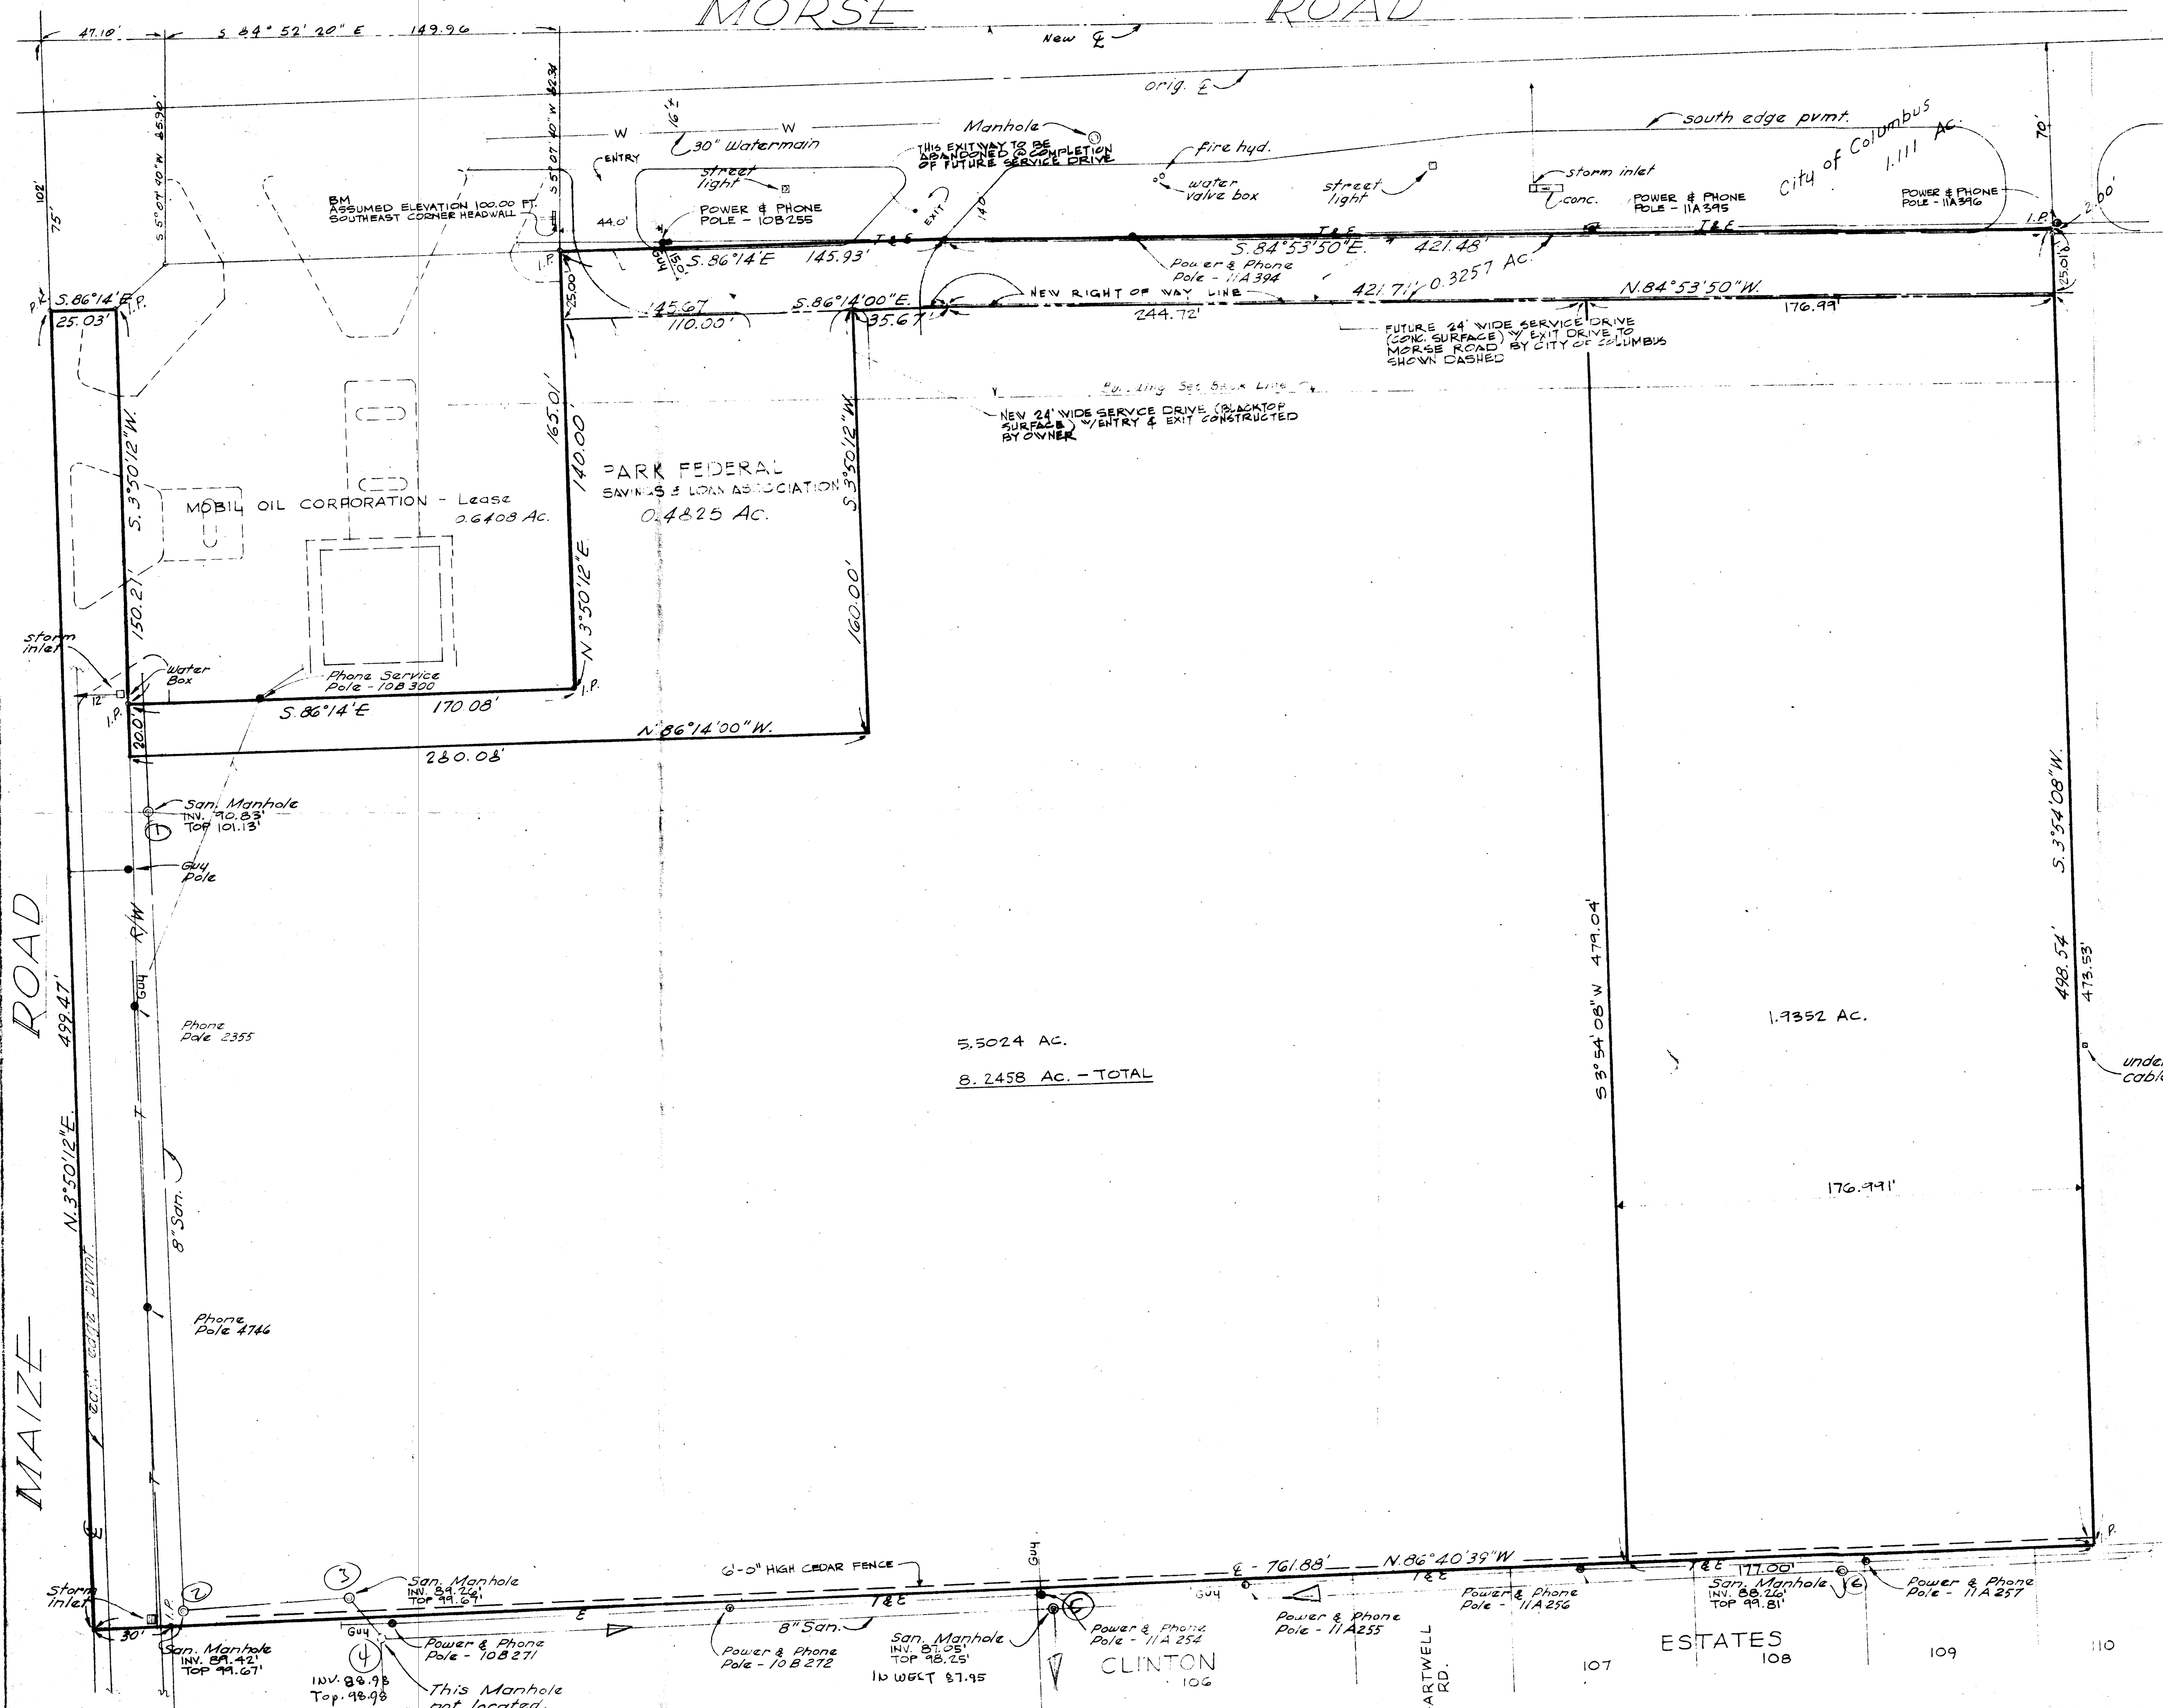

5,5024 AC.
8,2458 AC. - TOTAL

REV. FEB. 4, 1974

Plat showing survey of the Julius C. Margulies property, City of Columbus, Franklin County, Ohio.

D.B. 2166, pg. 672.

August 23, 1972

Scale - 1" = 30'

Harry L. Green, Reg. Surveyor - No. 40