
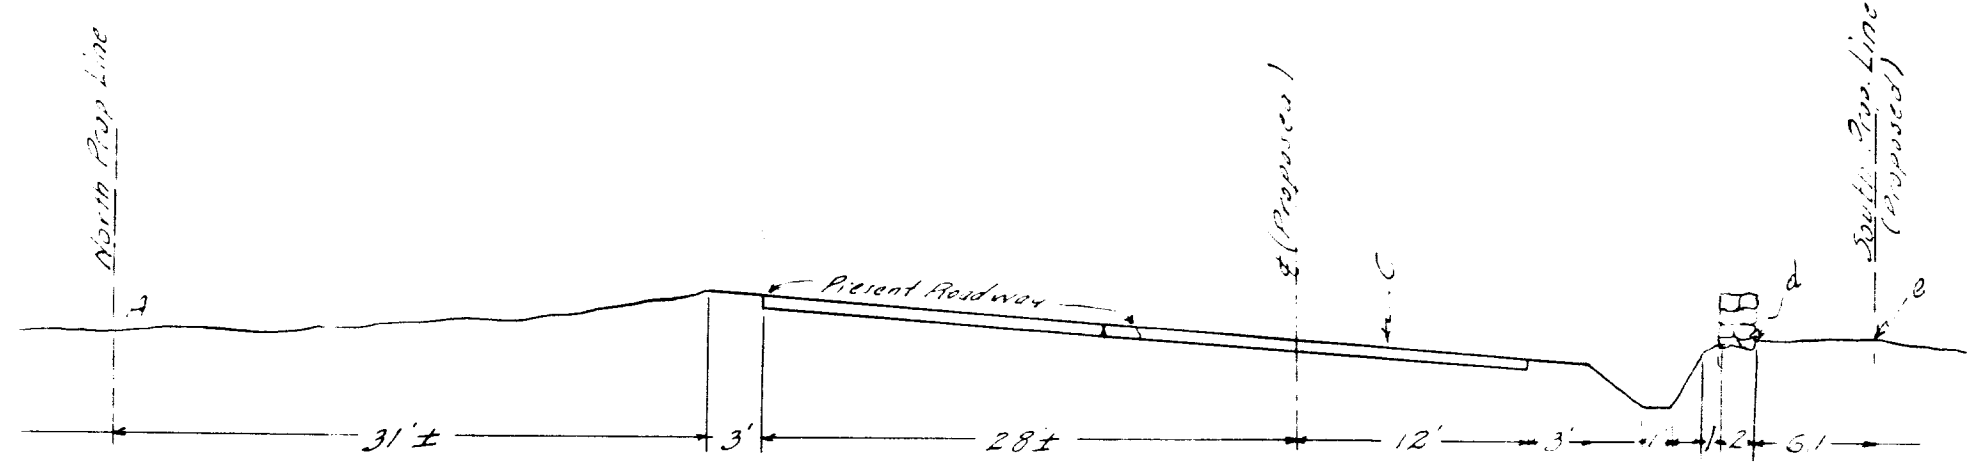


ANGLE IN LANE AVENUE  
BETWEEN RIVERSIDE DRIVE AND  
TREMONT ROAD

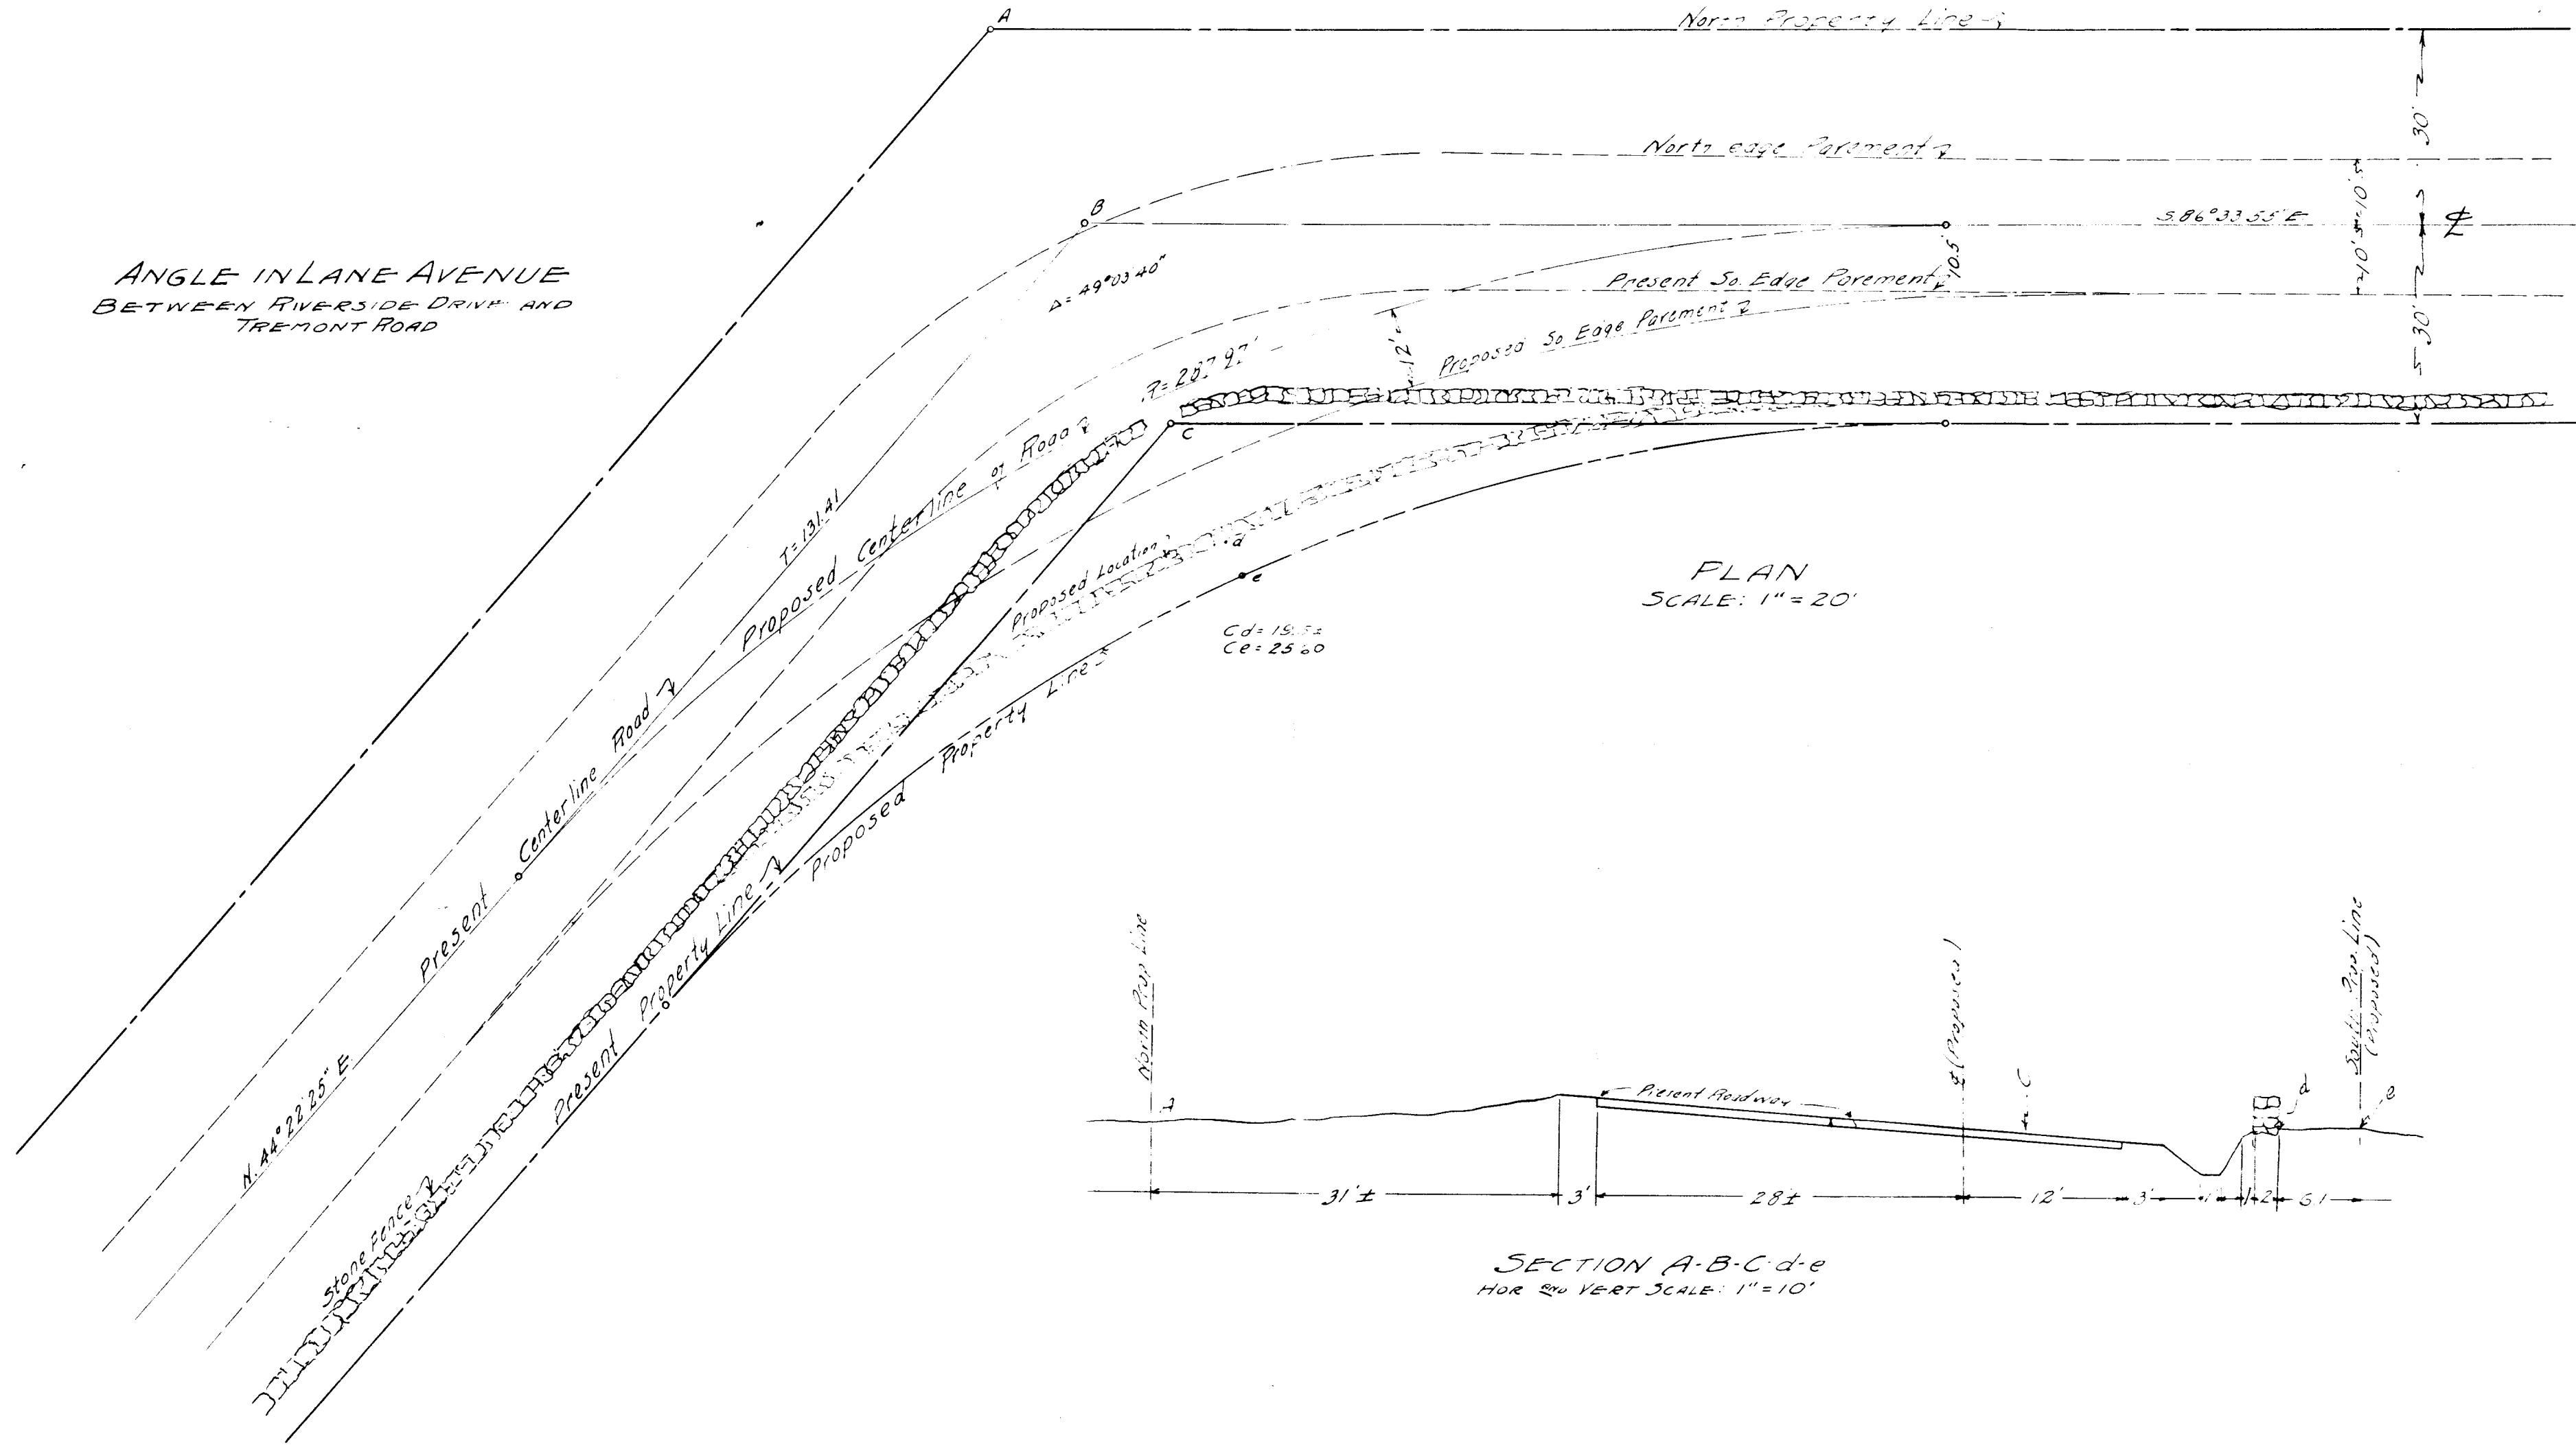

SECTION A-B-C-d-e  
HOR AND VERT SCALE: 1" = 10'