
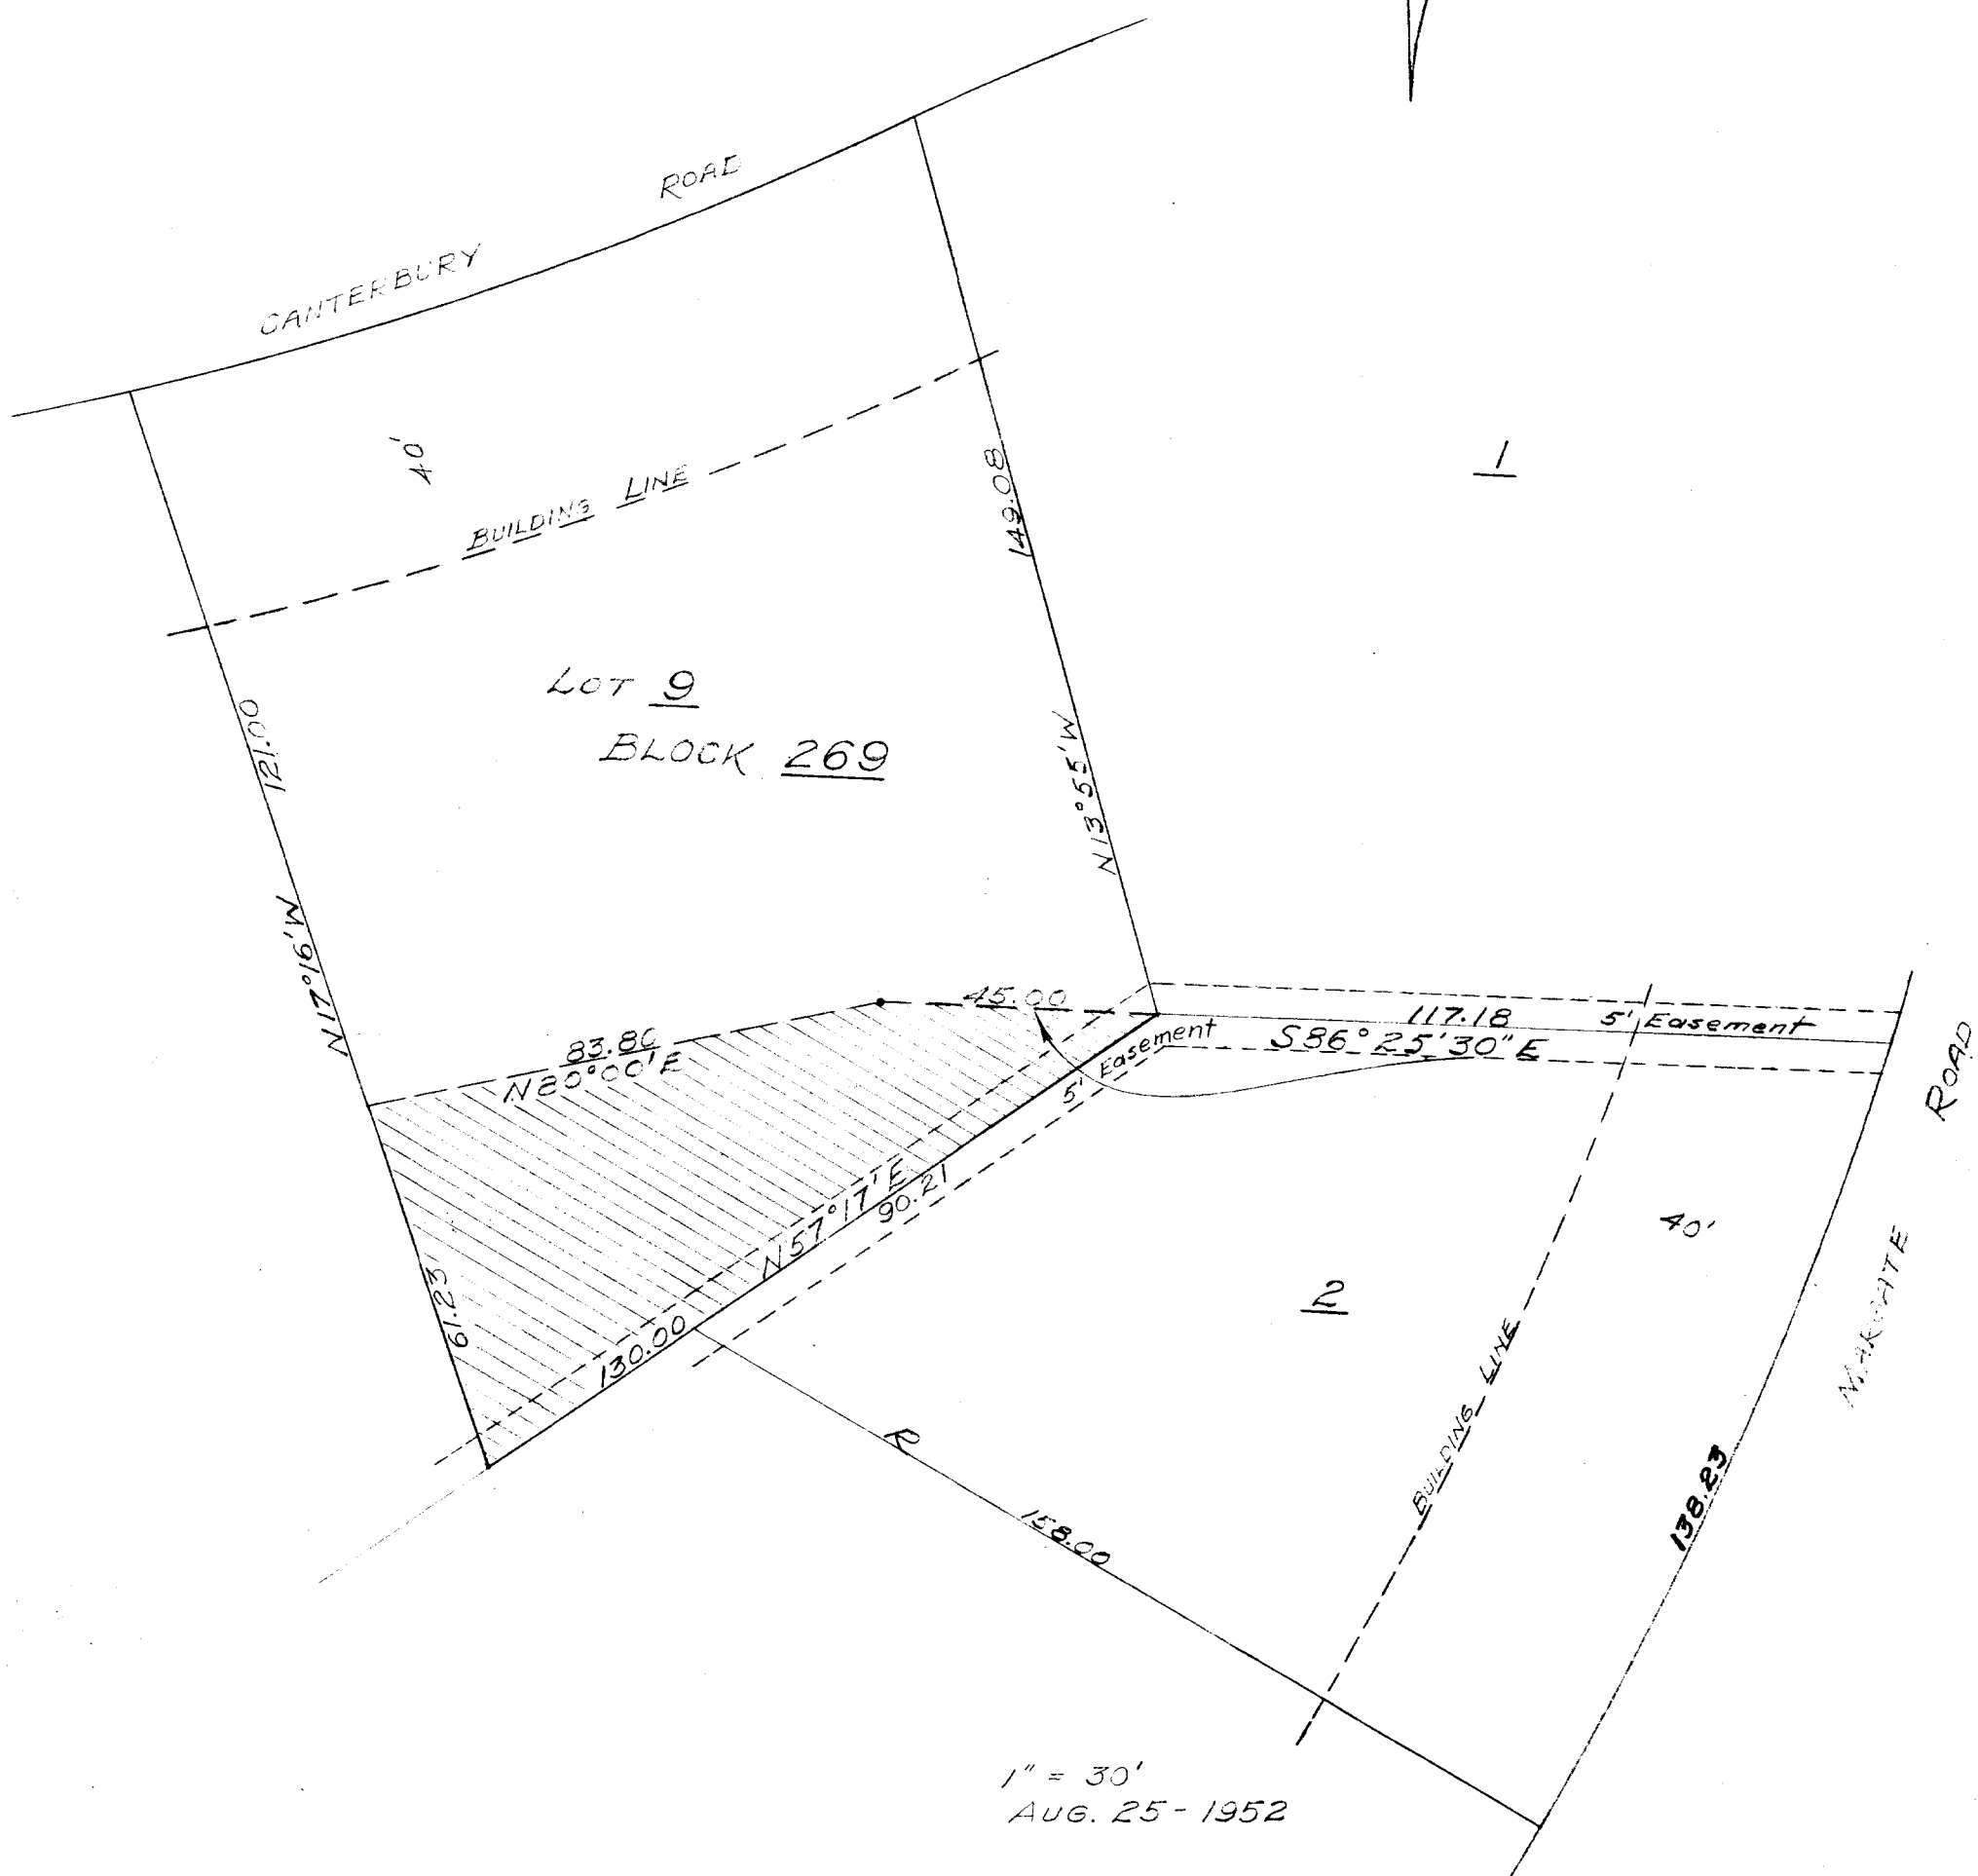


Plat showing a strip of land off of the southerly side of Lot No. 9, Block No. 269, Canterbury Place Addition, Extension No. 3, City of Upper Arlington, Ohio

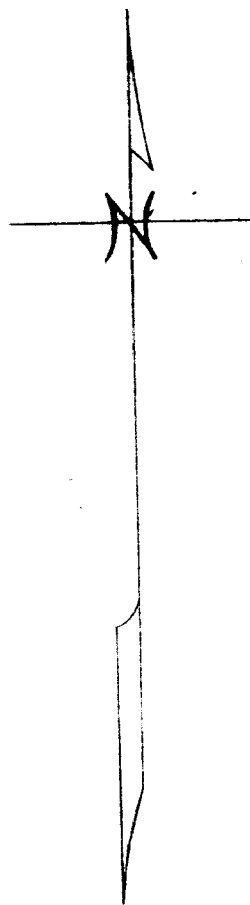

1" = 30'  
AUG. 25 - 1952