


SURVEY OF LOTS NOS. 26, 27, 28, RESERVE "A" AND 16' VACATED ALLEY BETWEEN.
FRANK C. MARTINS SUBDIVISION, CITY OF COLUMBUS, FRANKLIN COUNTY, OHIO.

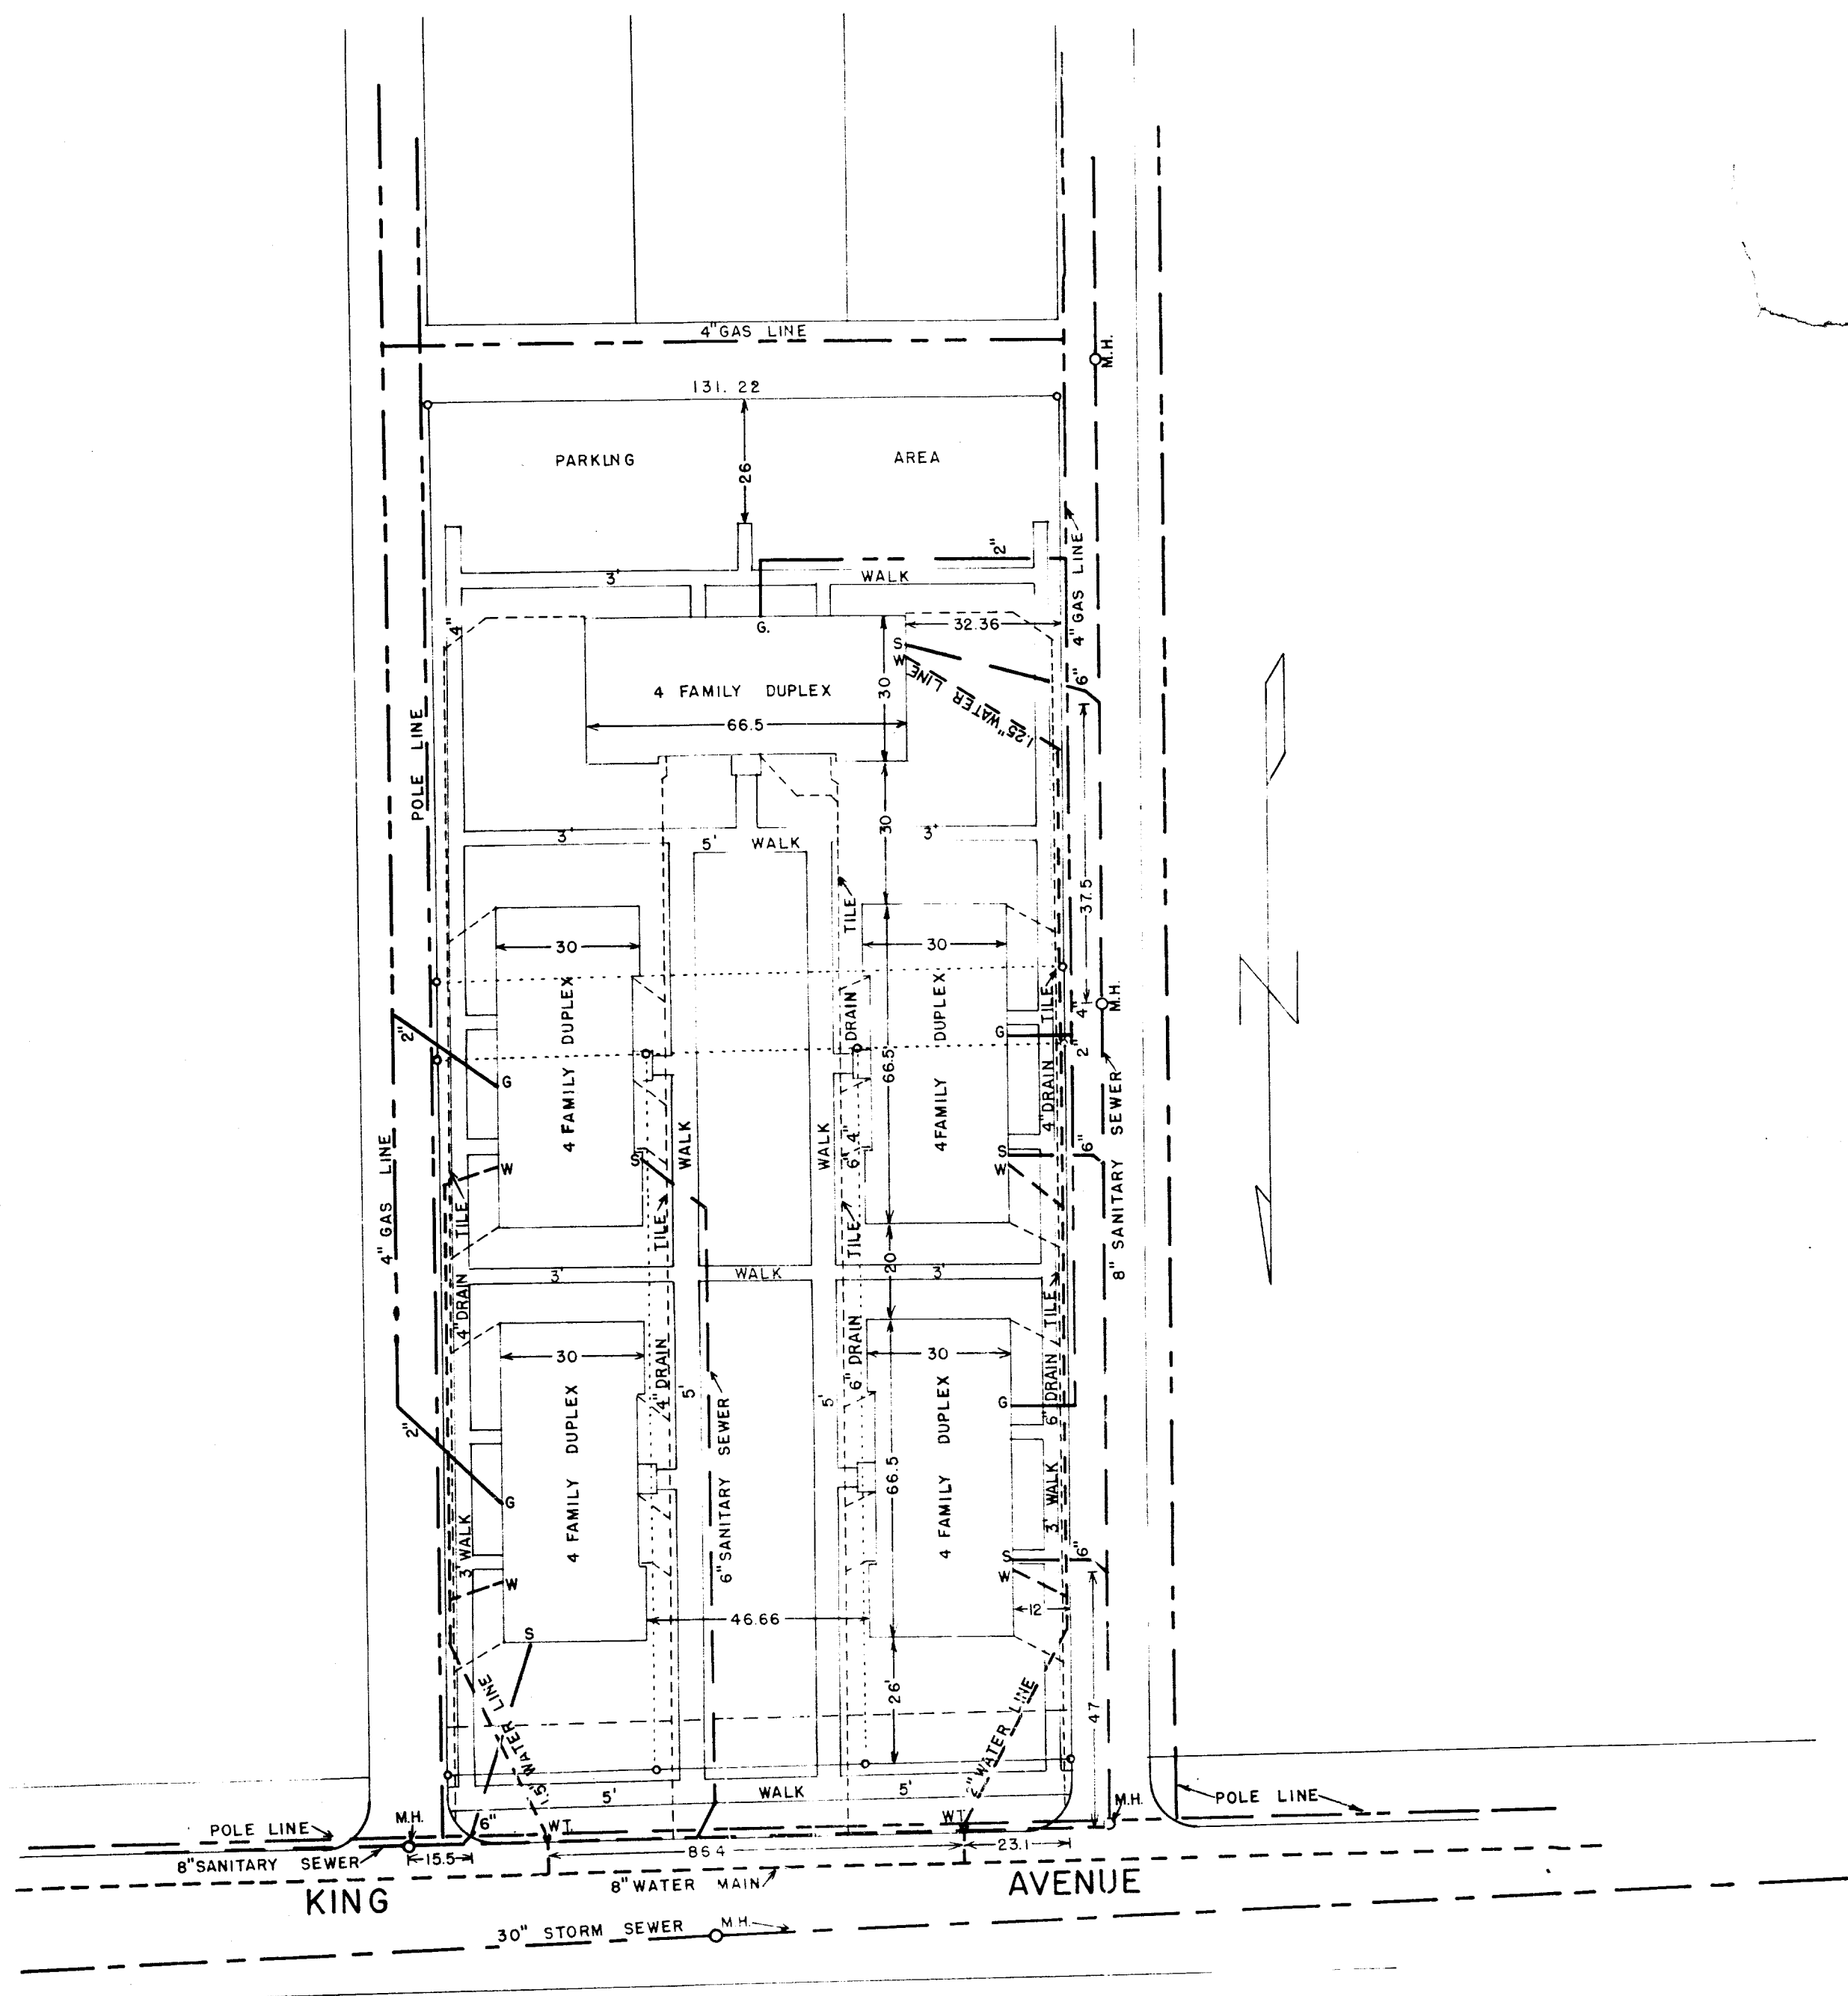

TO ALL PARTIES INTERESTED IN TITLE TO PREMISES SURVEYED.

Scale: 1" = 30'

June 22, 1950

The above plot plan shows the proposed locations of the buildings and utilities on these premises.

Frank T. Sayers
FRANK T. SAYERS

Reg. Surveyor

3144.