


Scale 1" = 30'
April 15-1964

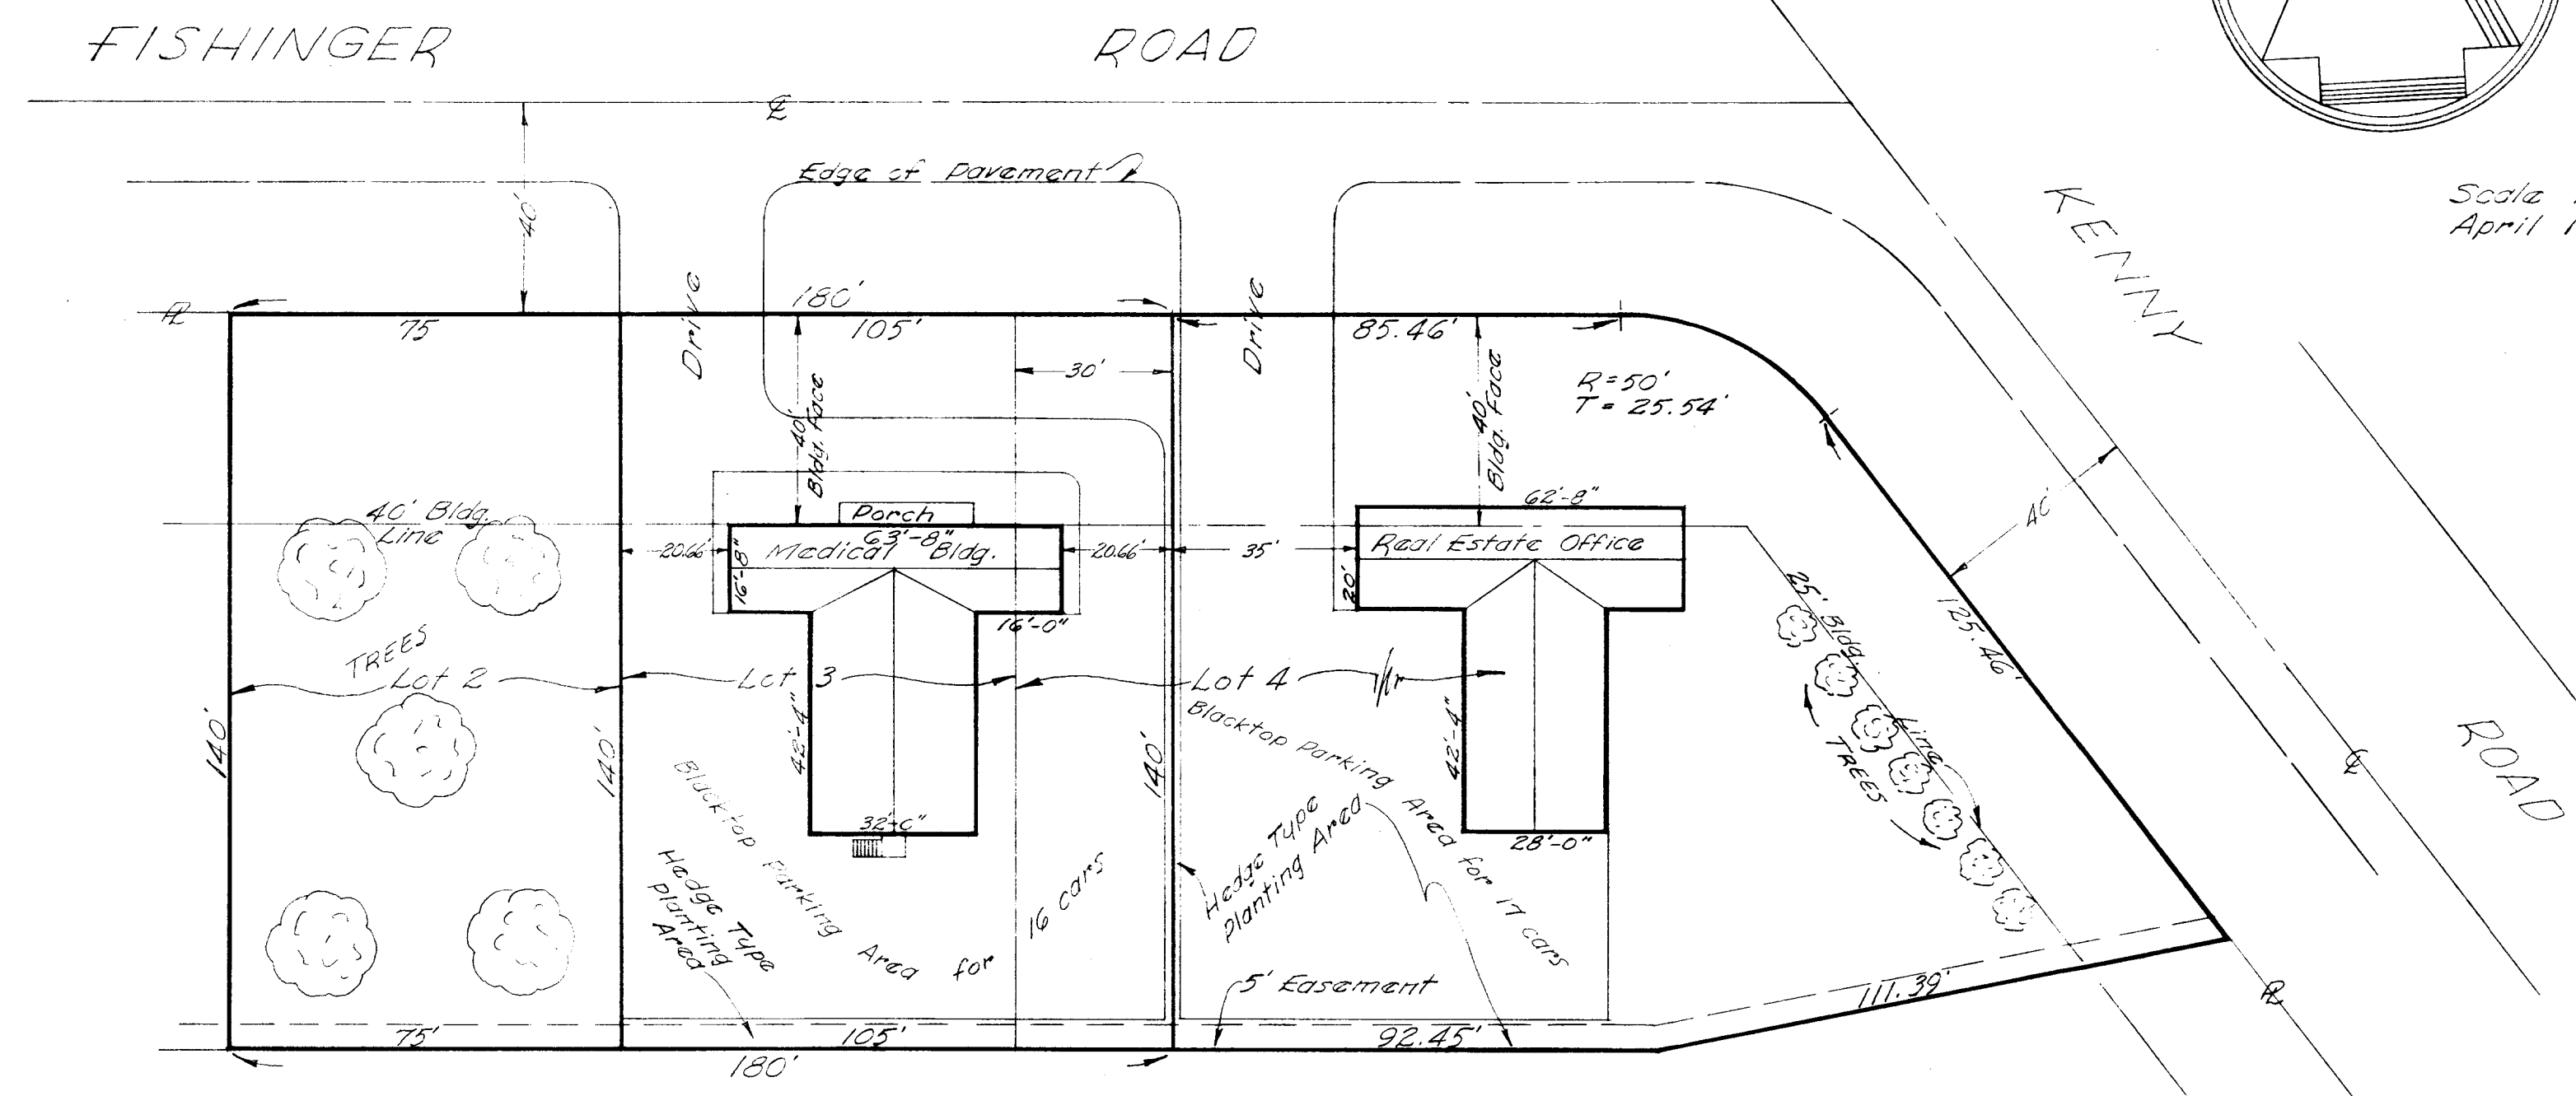

Drawing showing Existing Real Estate Office Bldg. on part of Lot 4, Proposed Medical Bldg. on Lot 3 and part of Lot 4, and vacant Lot 2, all Block 316, KENNY HEIGHTS ADDITION, City of Columbus, Ohio, of record in Plat Book 27, pg. 75, Recorder's Office, Franklin County, Ohio.

for
Mr. Harley E. Rouda.