


CITY OF UPPER ARLINGTON BOARD OF EDUCATION TRACT

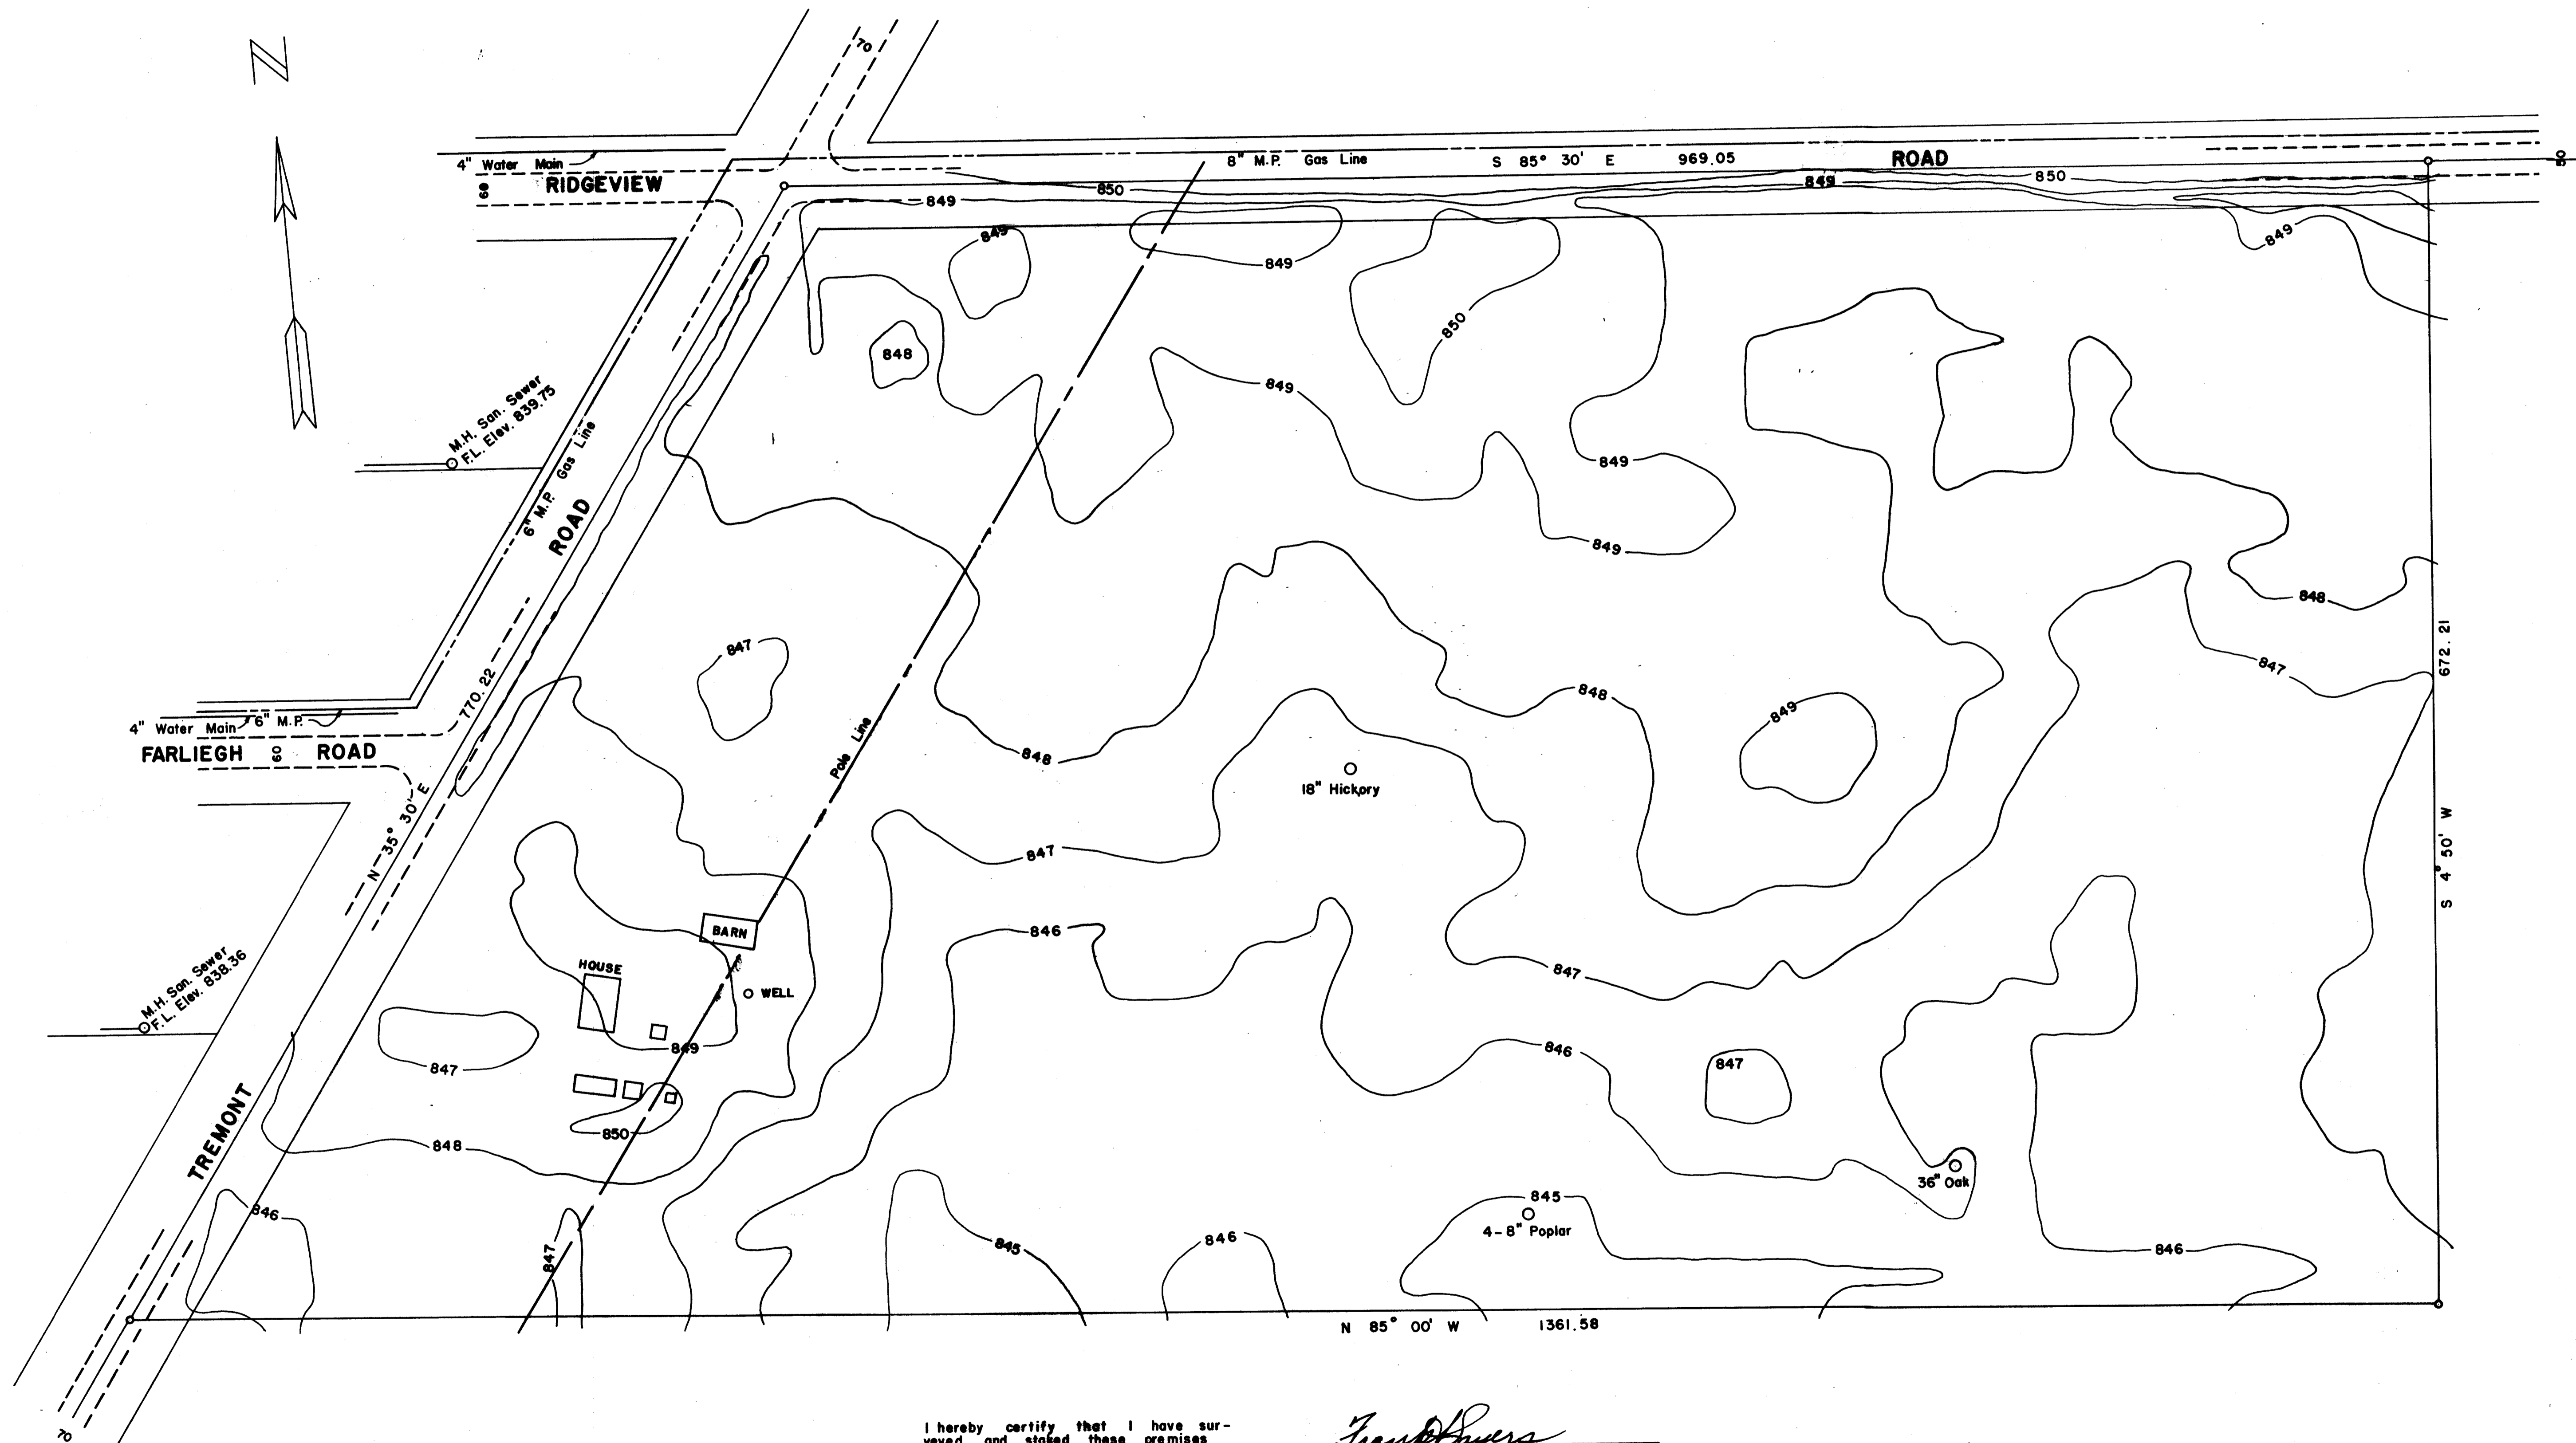

I hereby certify that I have surveyed and staked these premises and that said survey is correct.


 Frank T. Sayers Reg. Surveyor No. 3144