


SURVEY OF LOTS NOS. 26, 27, 28, RESERVE "A" AND 16' VAGATED ALLEY BETWEEN.  
FRANK C. MARTINS SUBDIVISION, CITY OF COLUMBUS, FRANKLIN COUNTY, OHIO.

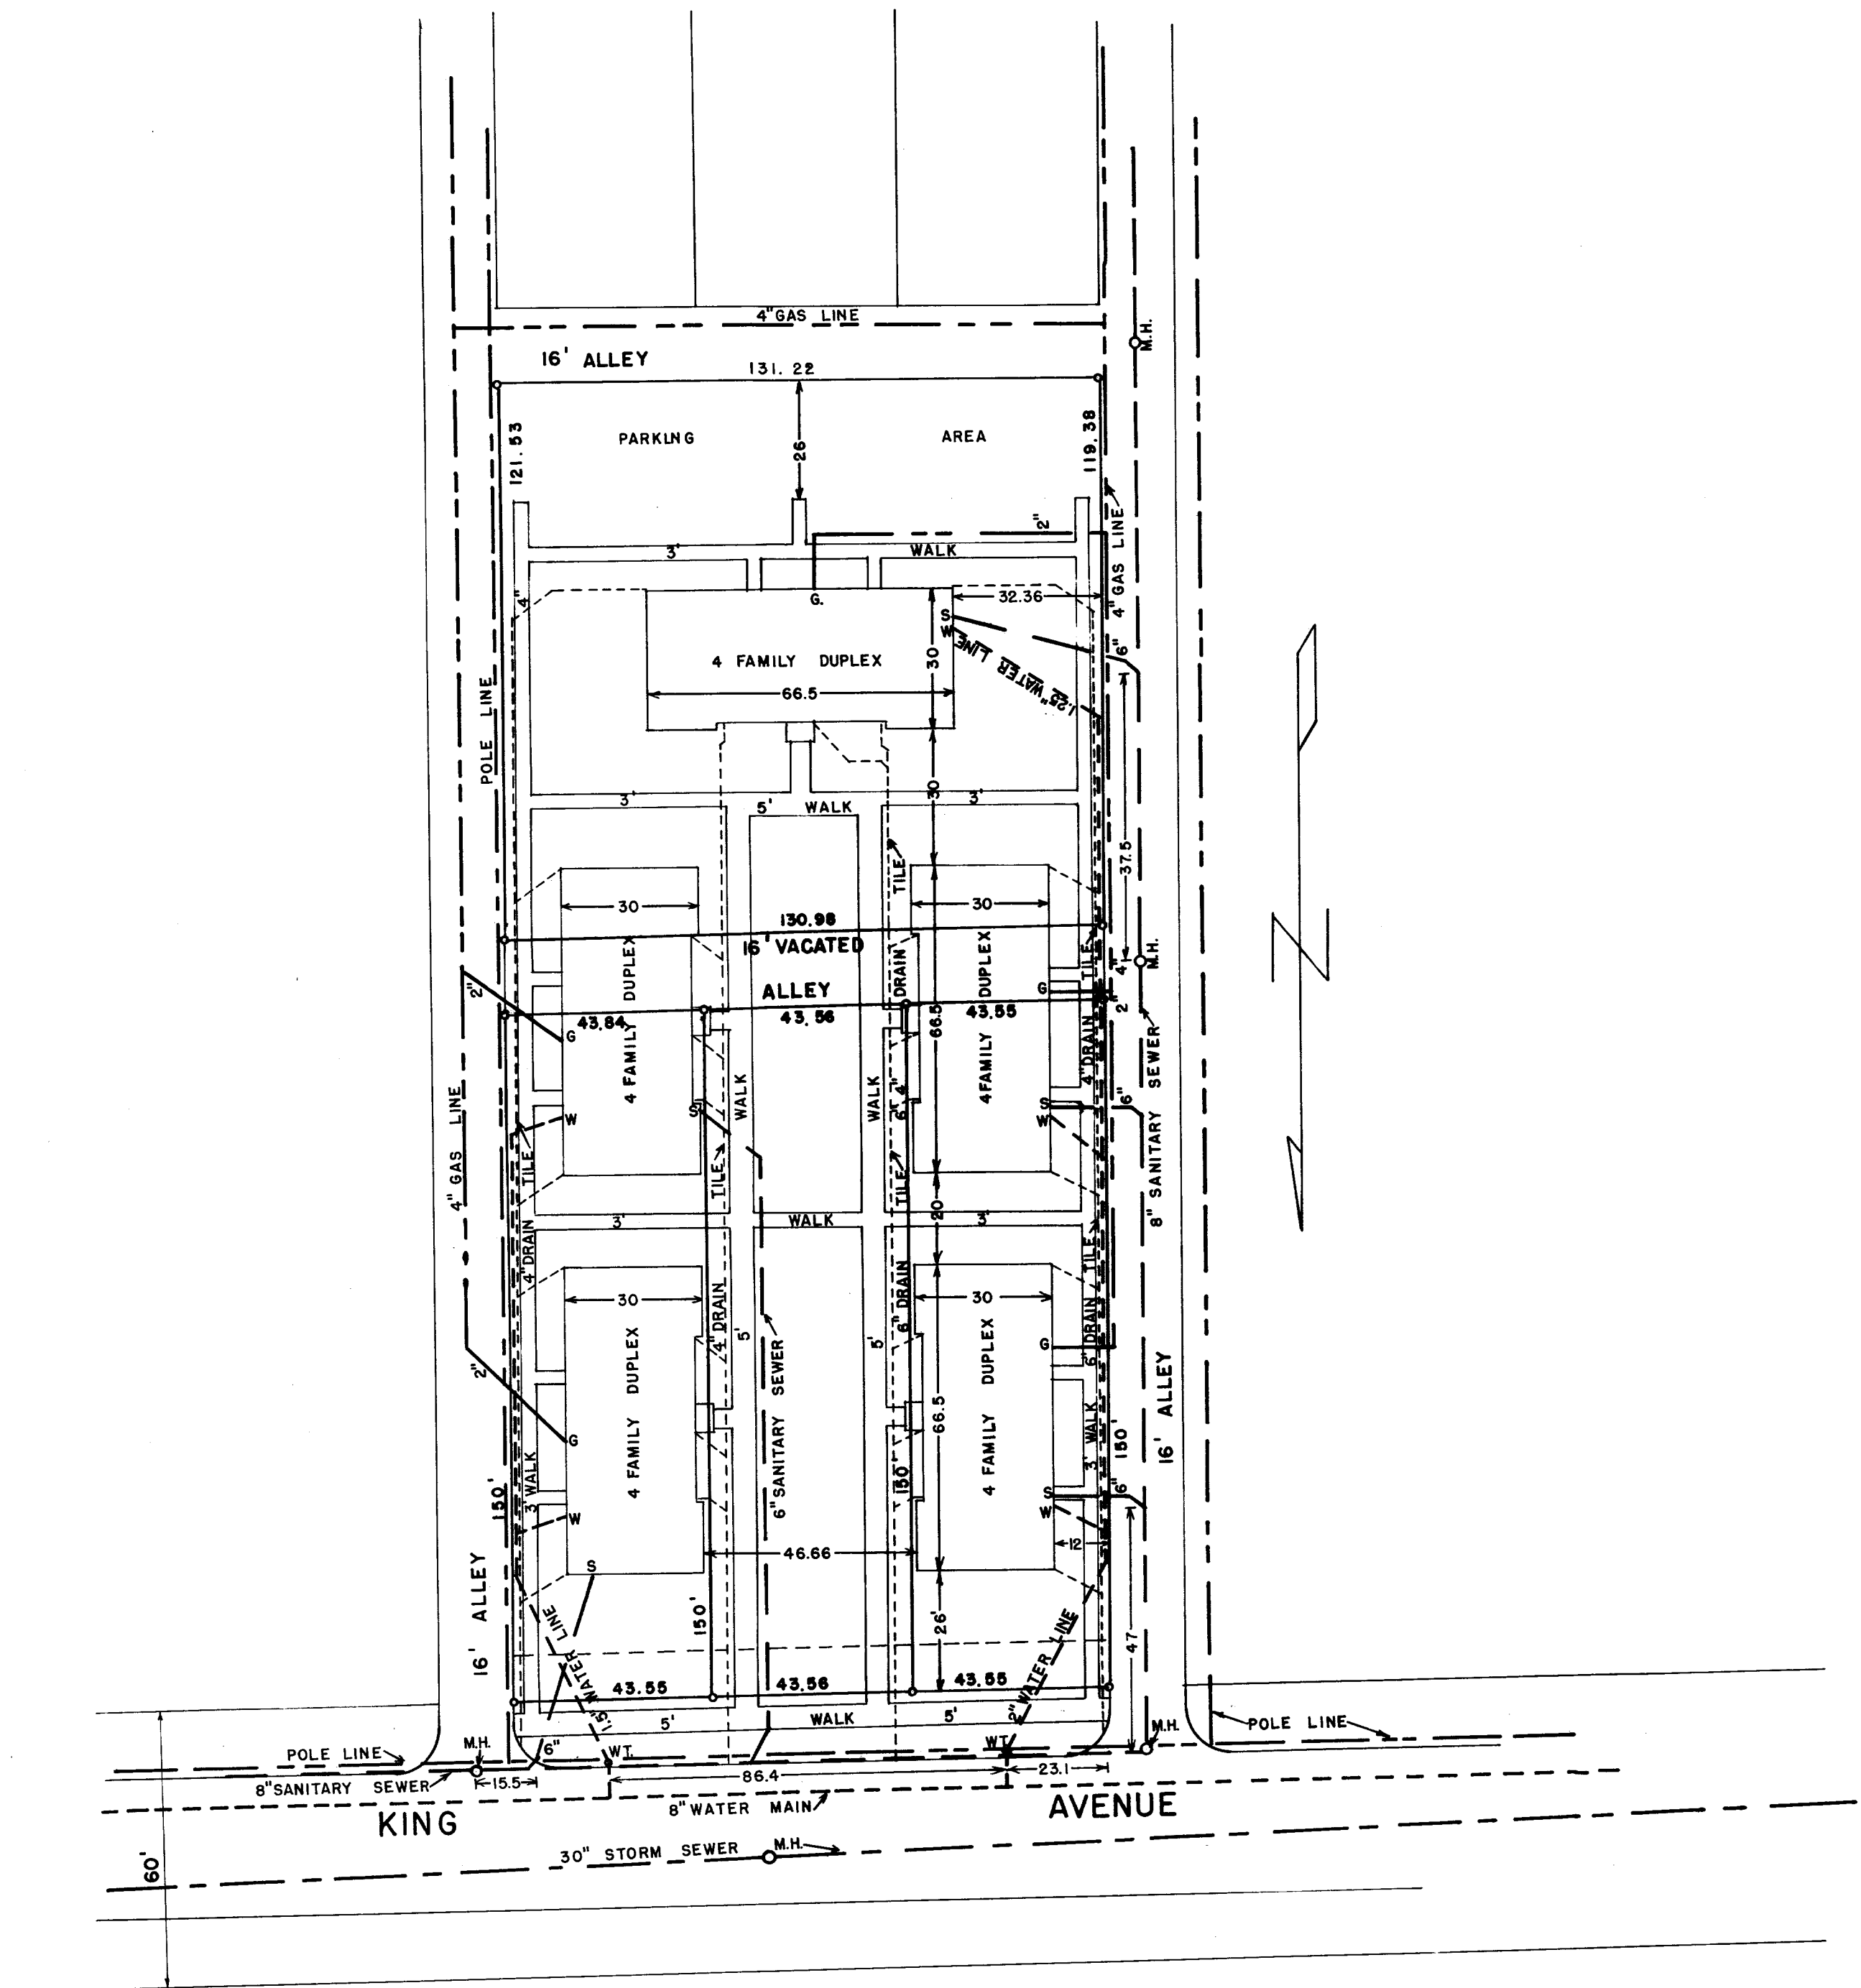

TO ALL PARTIES INTERESTED IN TITLE TO PREMISES SURVEYED.

This survey made for the benefit of  
Huntington National Bank, F.H.A., and  
Nor - Med Court Inc.. Project No. 043-42100

Scale: 1" = 30'

June 22, 1950

The above plot plan shows the proposed  
locations of the buildings and utilities on  
these premises.

I hereby certify that I have made  
a survey of the premises shown on this  
plot plan on the 22nd day of June, 1950,  
and that this plot plan is a correct repre-  
sentation of the premises as determined by  
this survey. I further certify that there  
are no encroachments either way across the  
boundary lines of said premises.

*Frank T. Sayers*  
FRANK T. SAYERS Reg. Surveyor 3144.

*Frank T. Sayers*  
FRANK T. SAYERS Reg. Surveyor No. 3144