


The City National Bank and Trust Company of Columbus
51.77 Ac. - D.B. 3080, Pg. 586.

S.84°06'43"E.

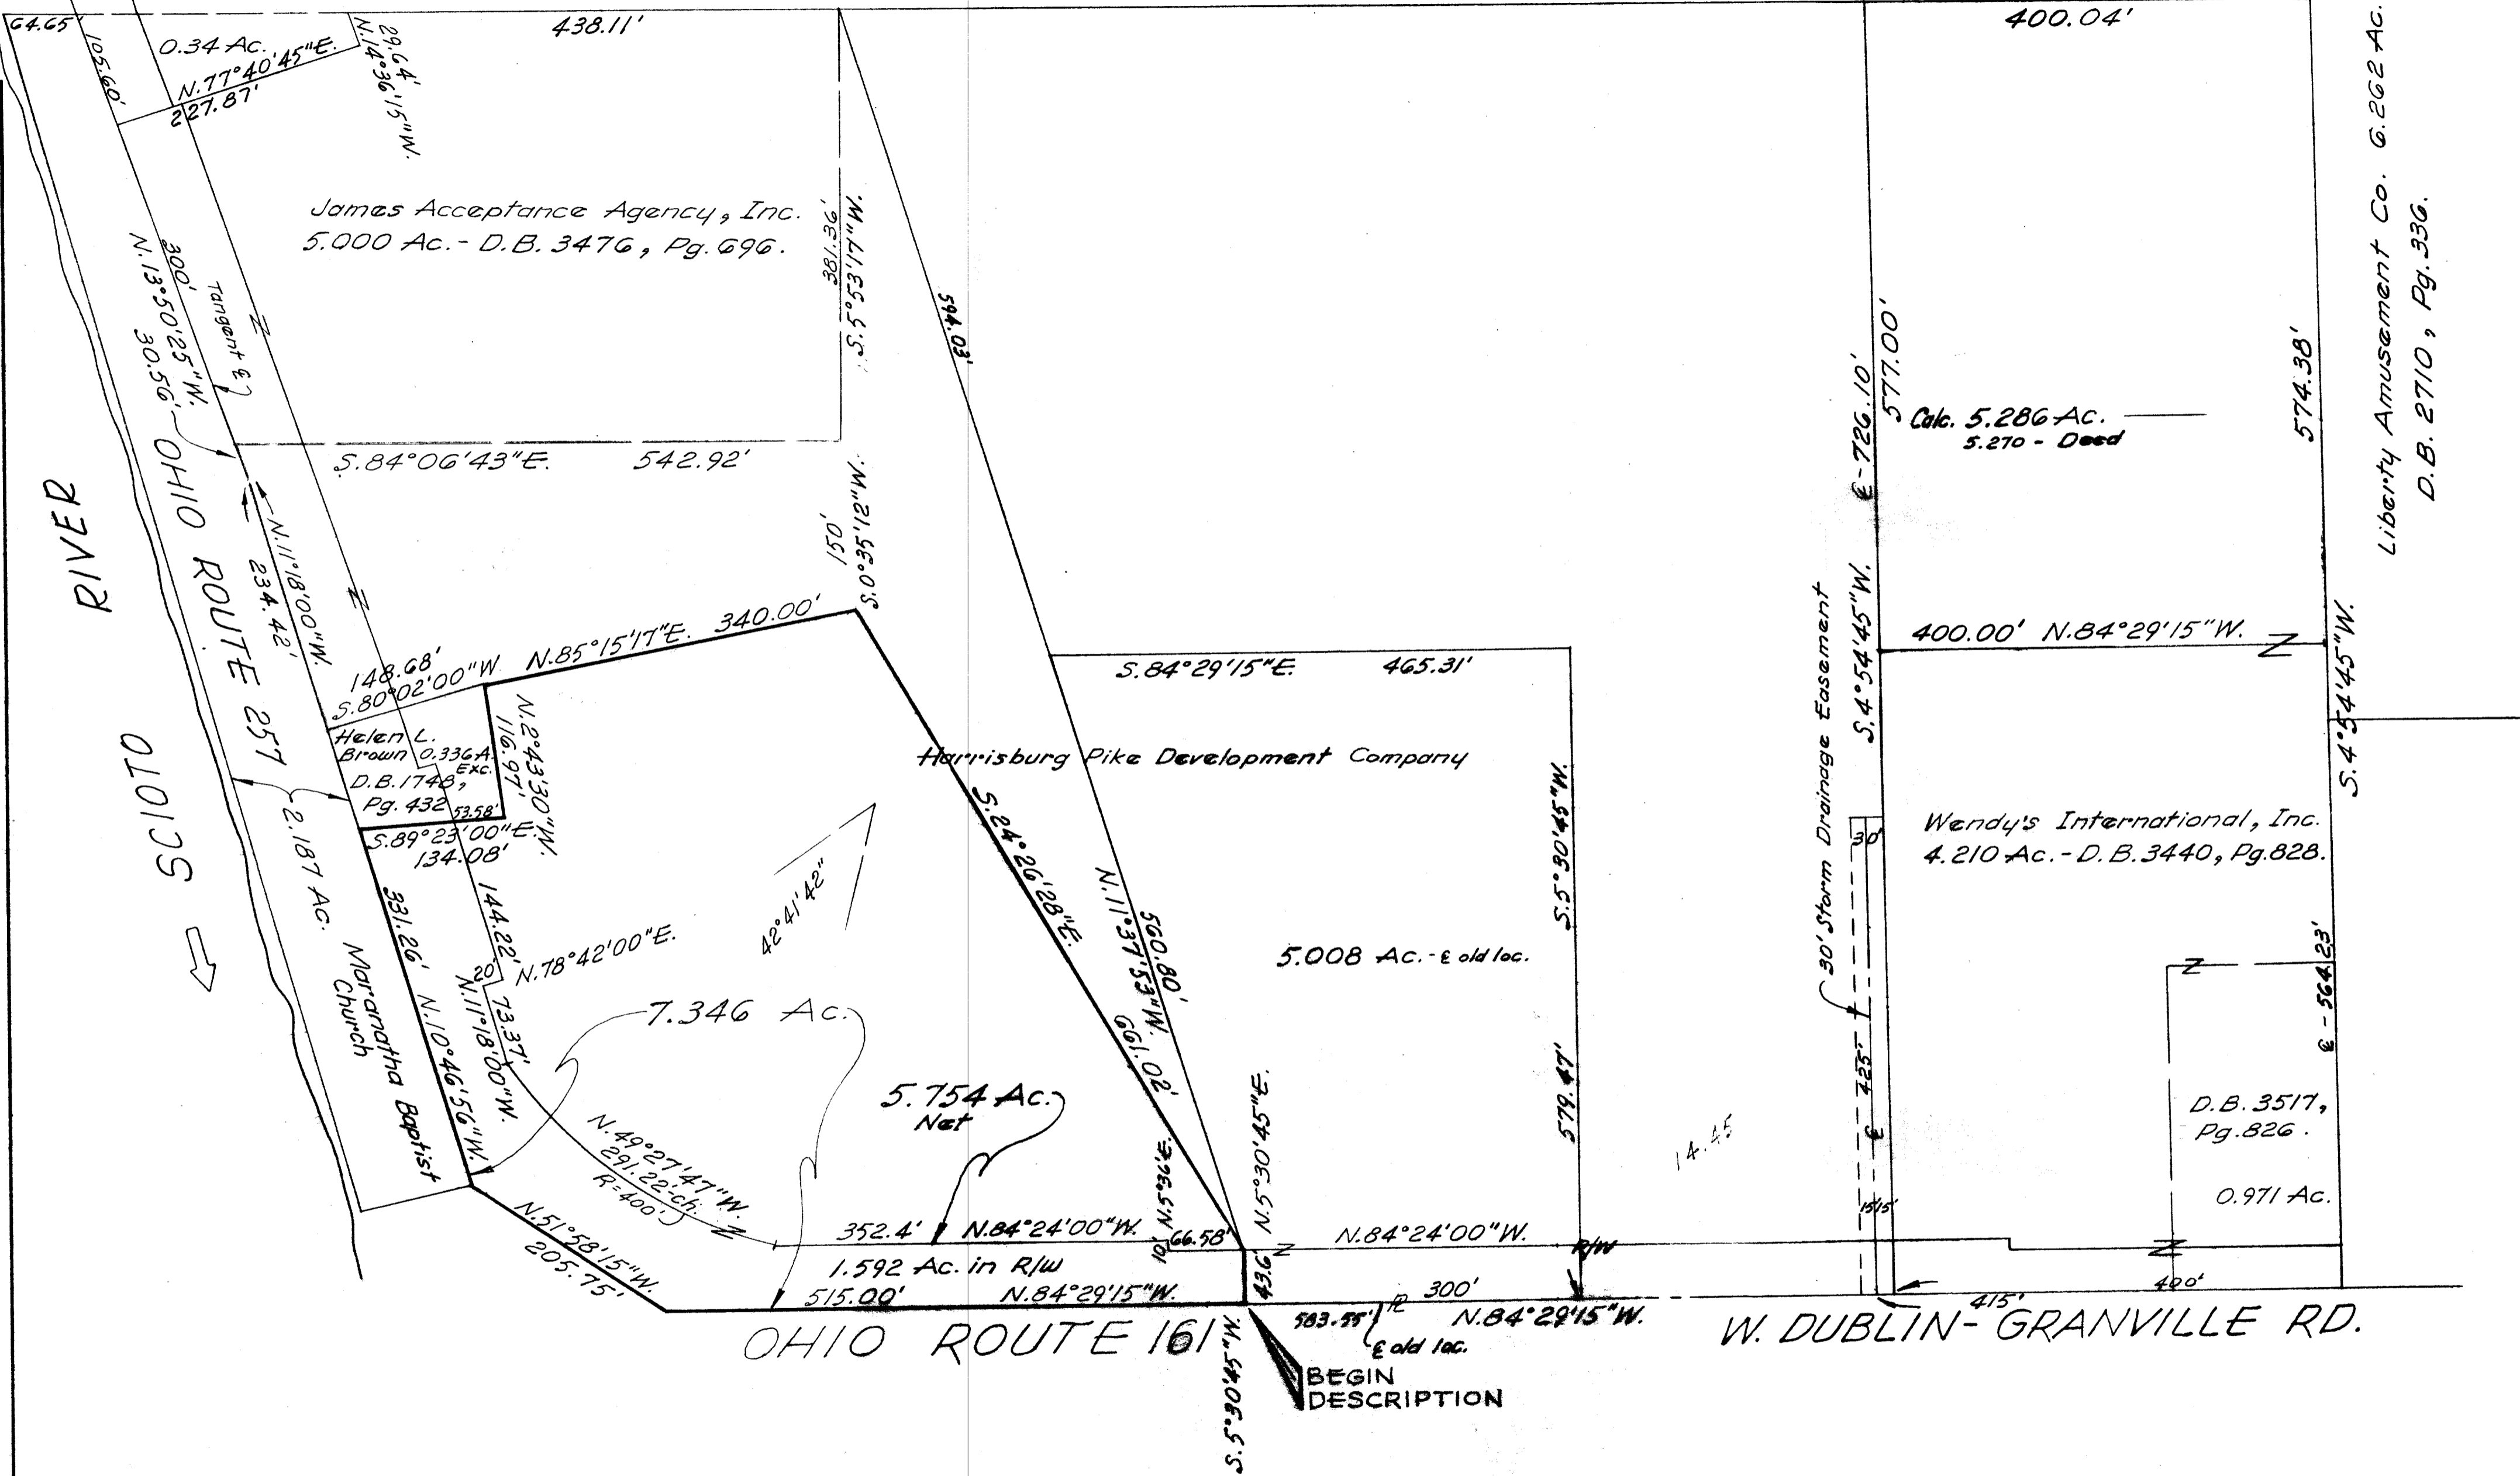

RIVER
SCIOTO

OHIO ROUTE 257

OHIO ROUTE 161

W. DUBLIN-GRANVILLE RD.



Plat showing division of 48.893 Ac., in the Third Quarter of Township 2, North, Range 19 West, U.S.M. Lands, Village of Dublin, County of Franklin, State of Ohio.
Harrisburg Pike Development Company, D.B. 3297, Pg. 283, Recorder's Office, Franklin County, Ohio.
Harry L. Brown, Surveyor - 408.
Scale 1" = 100'
1977-78