


HAMILTON ROAD

EASTLAND DRIVE

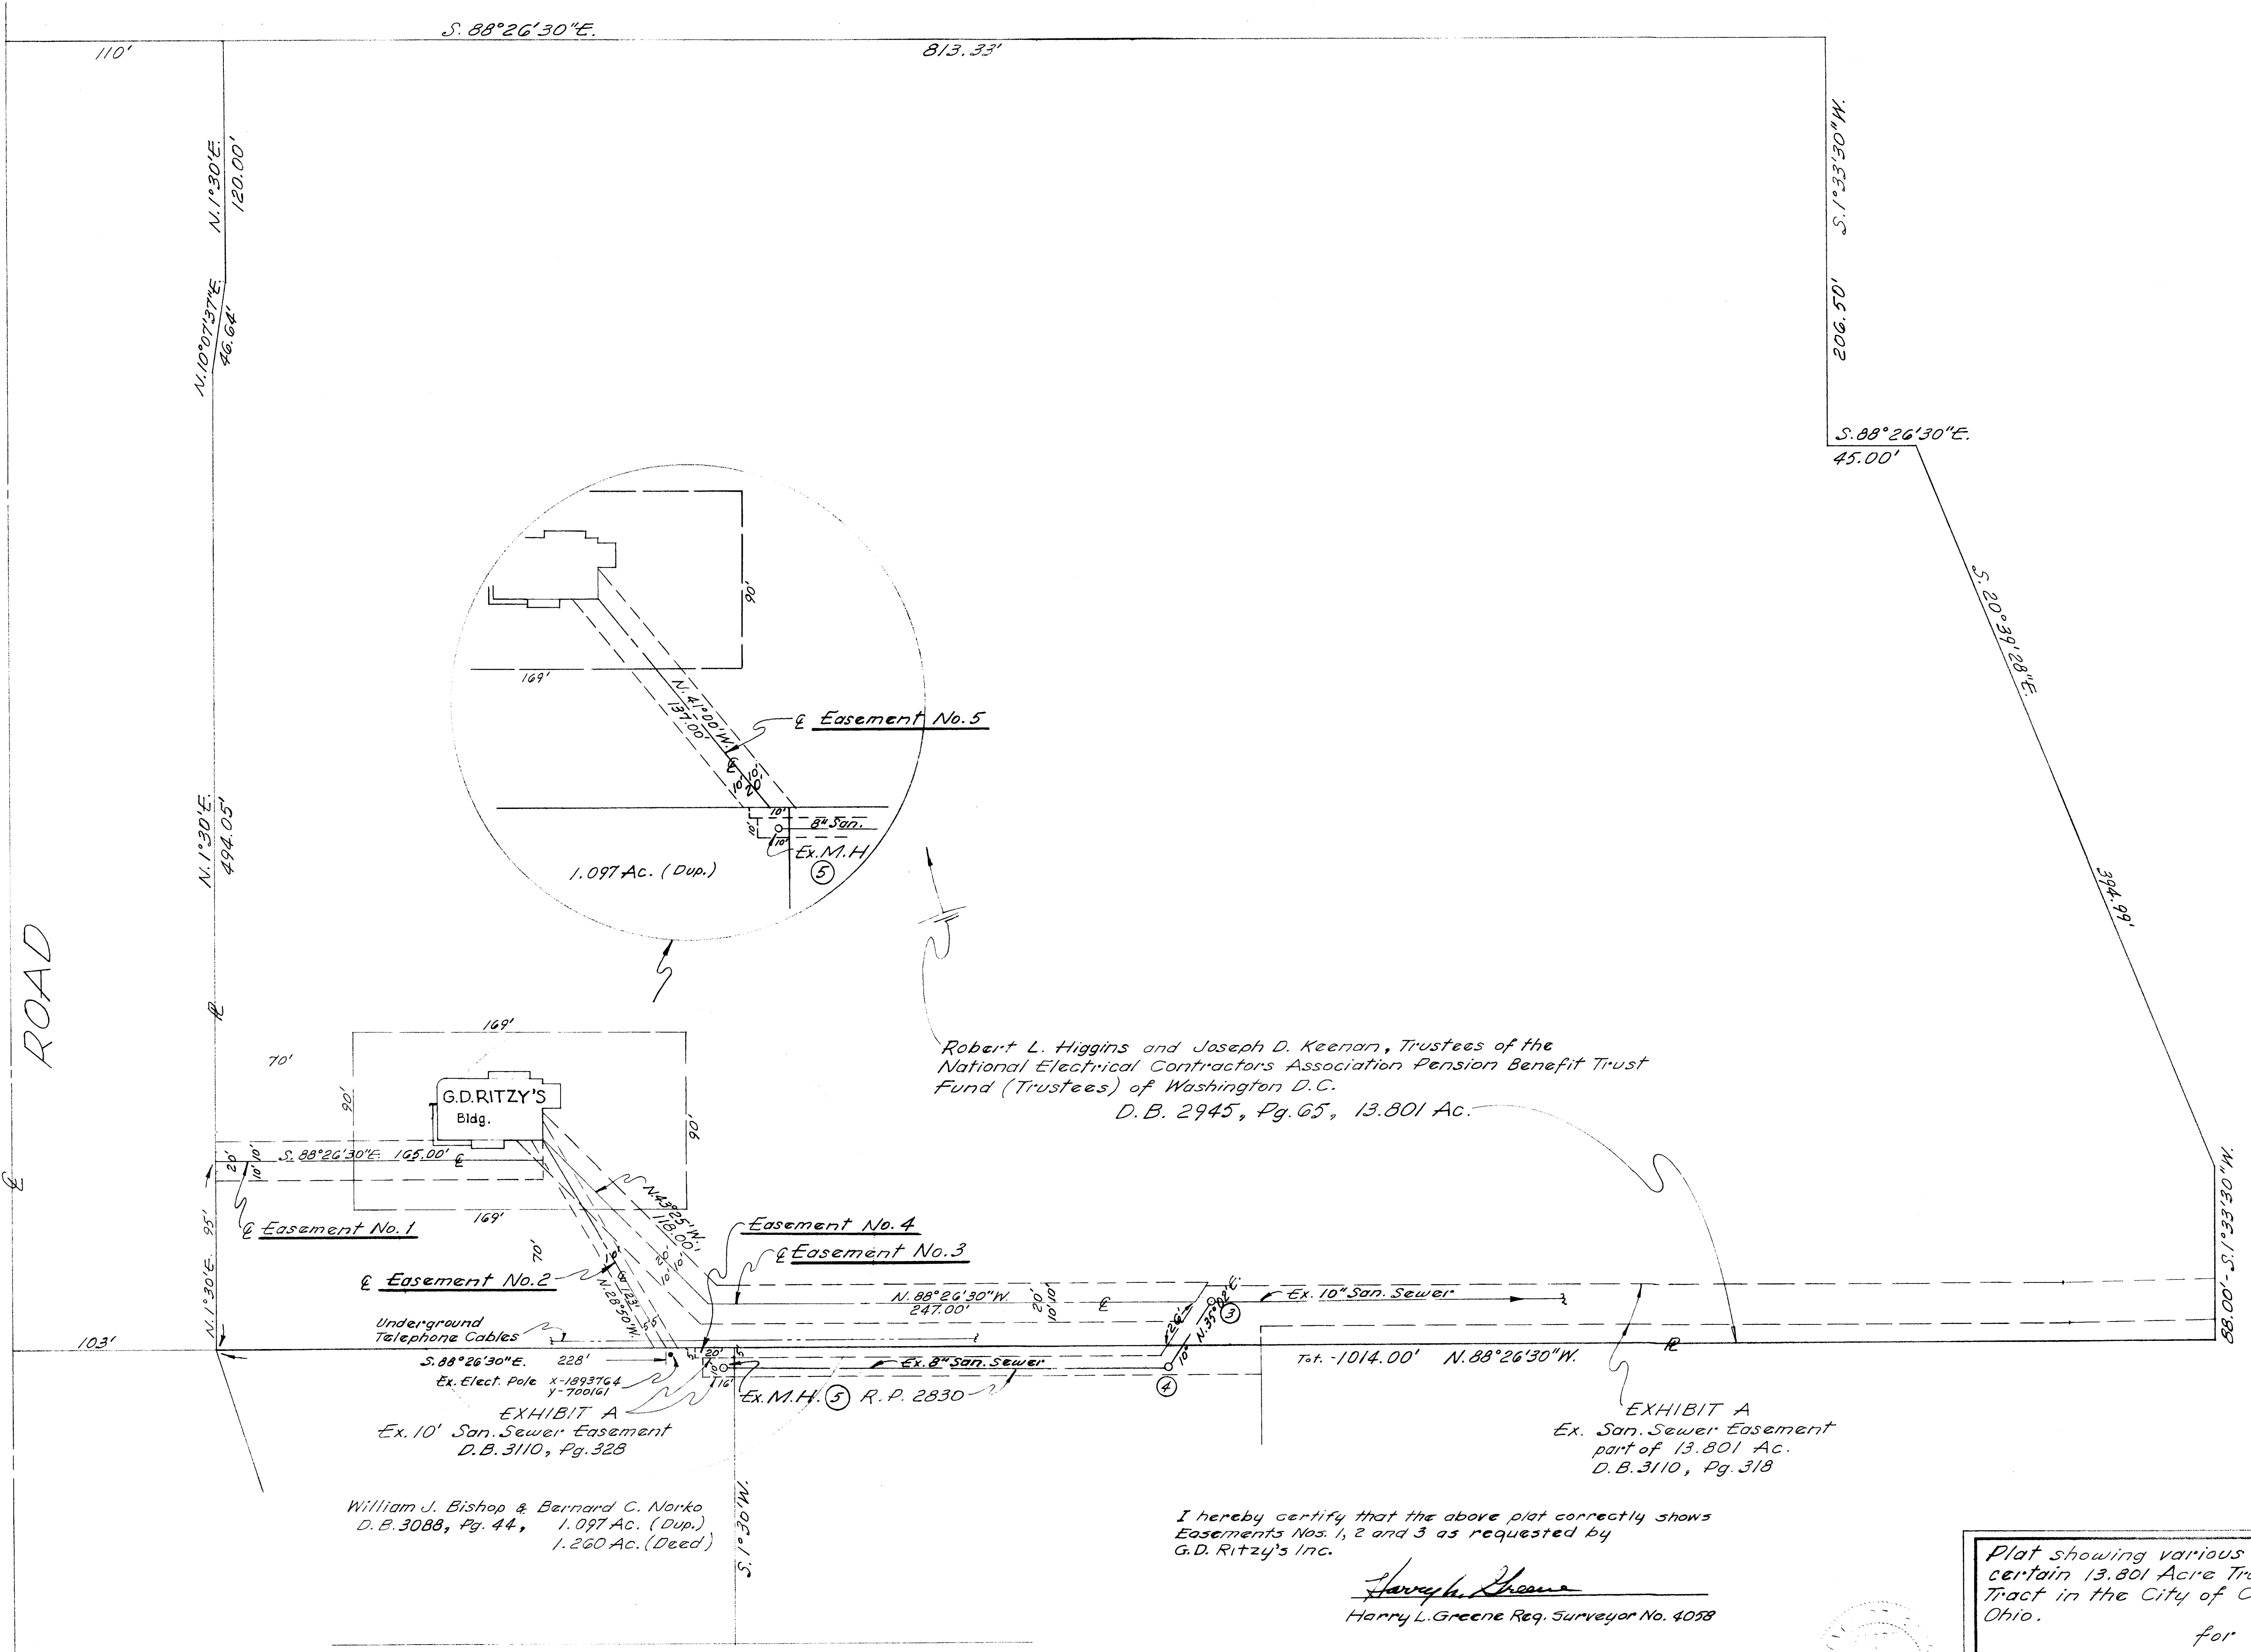

Robert L. Higgins and Joseph D. Keenan, Trustees of the National Electrical Contractors Association Pension Benefit Trust Fund (Trustees) of Washington D.C.
D.B. 2945, Pg. 65, 13.801 Ac.

William J. Bishop & Bernard C. Norko
D.B. 3088, Pg. 44, 1.097 Ac. (Dup.)
1.260 Ac. (Deed)

I hereby certify that the above plat correctly shows Easements Nos. 1, 2 and 3 as requested by G.D. Ritzzy's Inc.

Harry L. Greene
Harry L. Greene, Reg. Surveyor No. 4058

Plat showing various proposed easements on a certain 13.801 Acre Tract and a certain 1.097 Acre Tract in the City of Columbus, Franklin County, Ohio.

for
G.D. Ritzzy's Inc.

Ex. = Existing
Scale 1" = 40'
Feb. 10, 1983
Rev. Mar. 2, 1983

Harry L. Greene
Harry L. Greene, Reg. Surveyor - 4058.