



Evans, Mechwart, Hambleton & Tilton, Inc.
 Engineers • Surveyors • Planners • Scientists
 5500 New Albany Road, Columbus, OH 43054
 Phone: 614.775.4500 Toll Free: 888.775.3648

emht.com

SURVEY OF ACREAGE PARCEL


VIRGINIA MILITARY DISTRICT SURVEY NUMBER 6840

TOWNSHIP OF JACKSON, COUNTY OF FRANKLIN, STATE OF OHIO

Date: January 25, 2021

Scale: 1" = 50'

Job No: 2019-0227

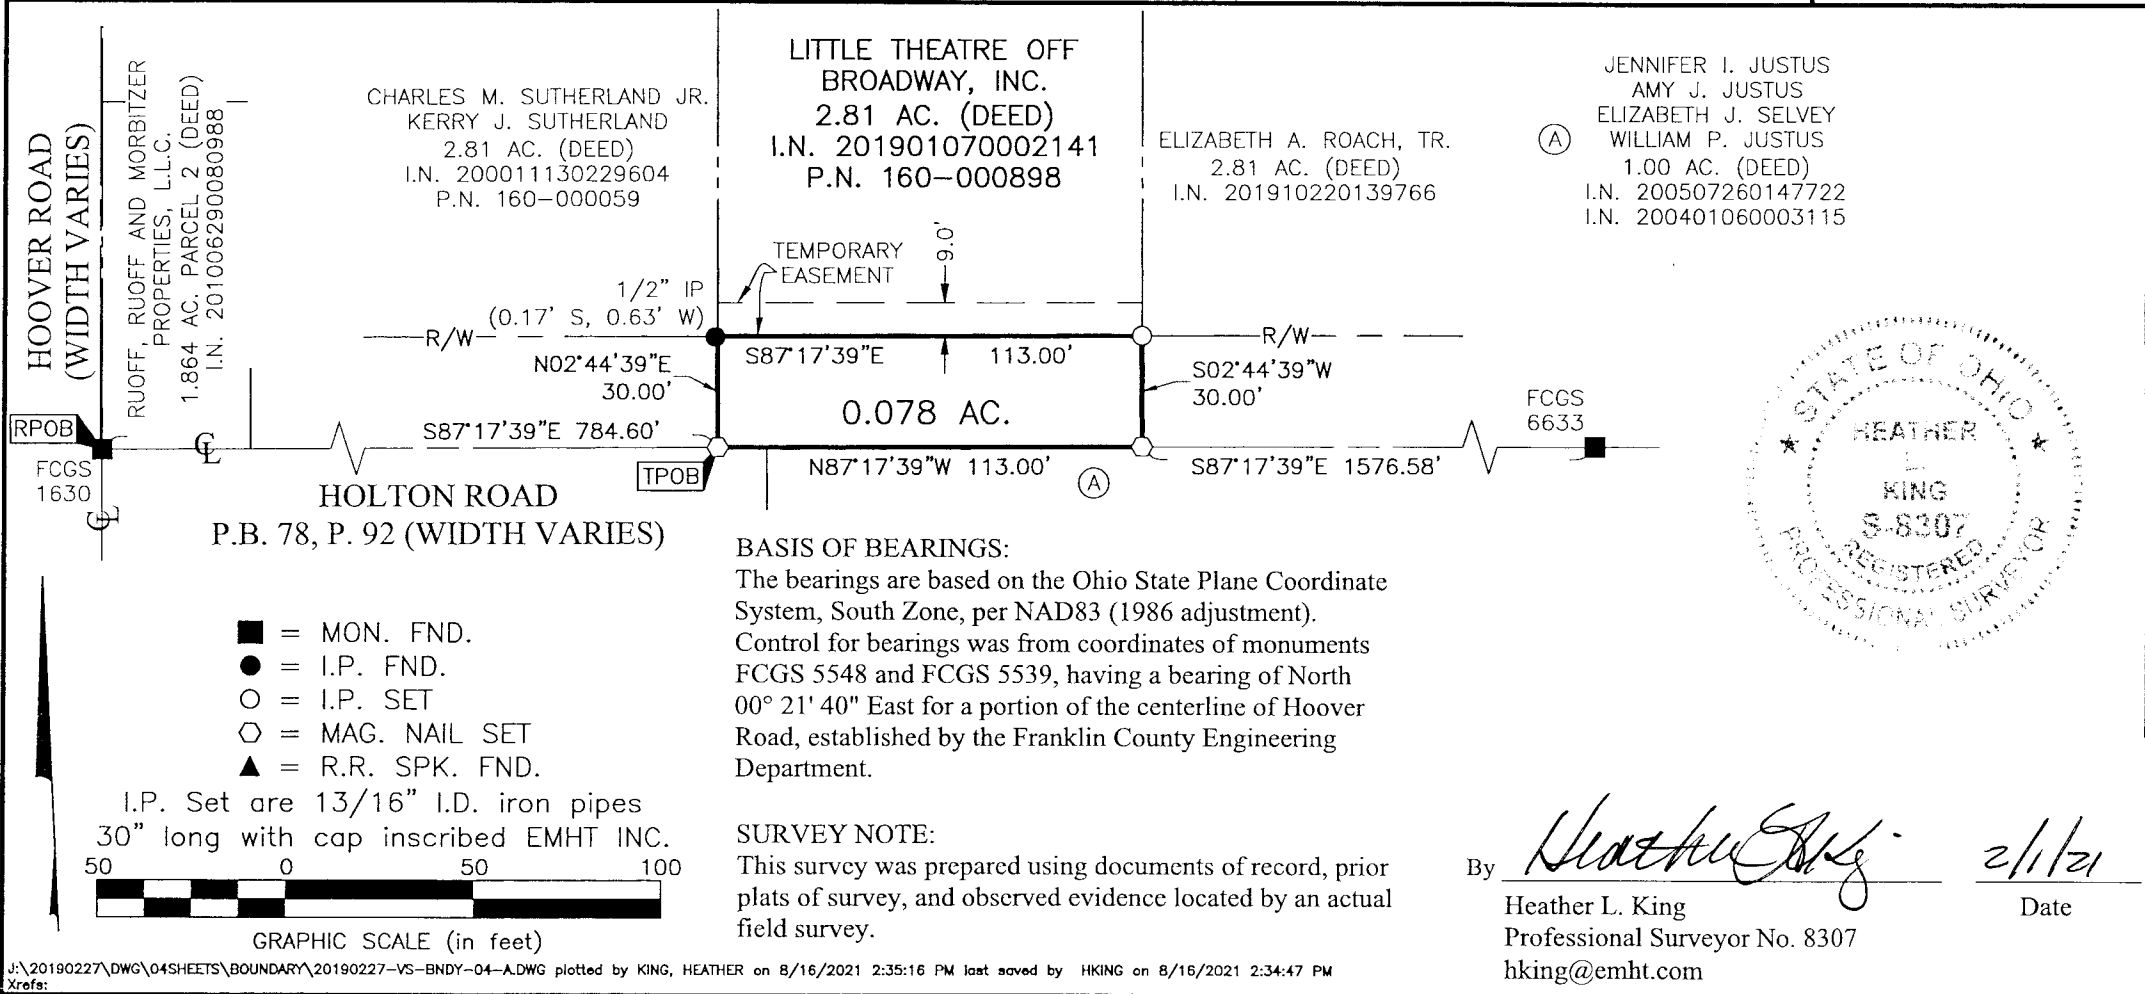

Franklin County Engineer
 Cornell R. Robertson, P.E., P.S.

RECEIVED
 OCT 01 2021

J:\20190227\DWG\04SHEETS\BOUNDARY\20190227-VS-BNDY-04-A.DWG plotted by KING, HEATHER on 8/16/2021 2:35:16 PM last saved by HKING on 8/16/2021 2:34:47 PM
 Xref: