

Z:\18-0003-889\DWG\PRODUCTION DRAWINGS\SURVEY\18-0003-889 parcel exhibit rev 1.dwg Layout1 Sep 30, 2021 - 2:45:20pm dbickham

Legend


- Iron Rod Found
- Iron Pipe Found
- Rebar Set
- ⊗ PK Nail Set

ADVANCED CIVIL DESIGN, INC.




Douglas R. Hock, P.S. 7661

Date: 9/30/21

GRAPHIC SCALE

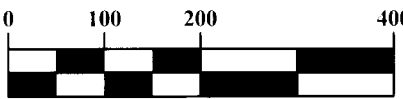

1 inch = 200 feet

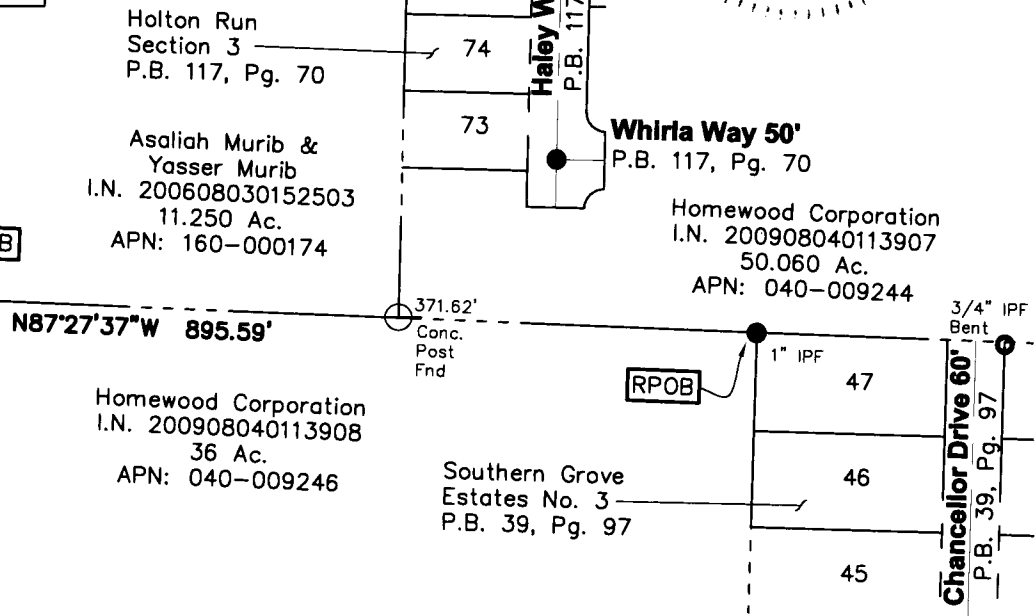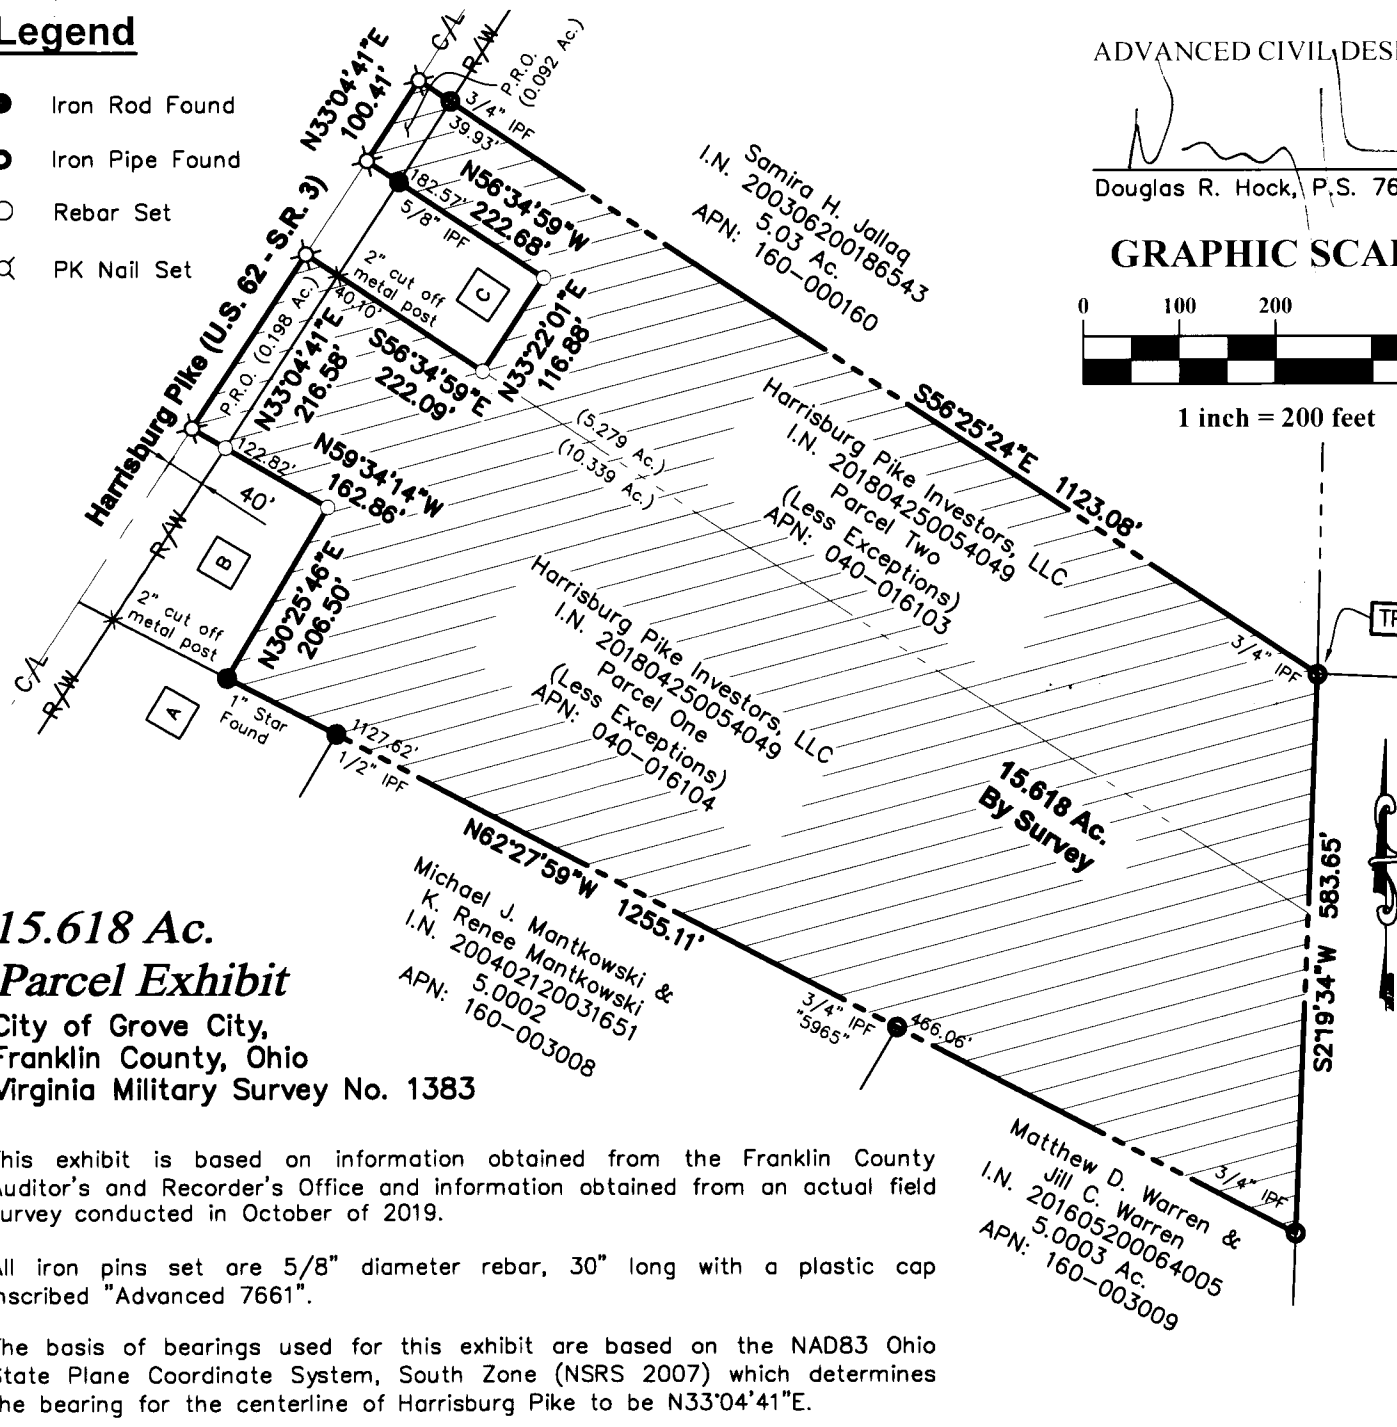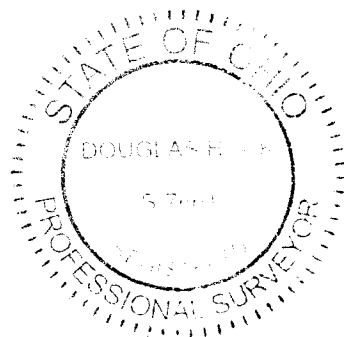

- A** Jon G. Kepler
 O.R. 14637H20
 1.00 Ac.
 APN: 160-000970
- B** Cheryl L. Hill
 I.N. 200910270154961
 0.825 Ac.
 APN: 160-001632
- C** Jason L. Riffle
 I.N. 200902200023226
 0.5941 Ac.
 APN: 160-001143

DRAWN BY: DRB	JOB NO.: 18-0003-889
DATE: 06/08/20	CHECKED BY: BCK

ADVANCED CIVIL DESIGN ENGINEERS

422 Beecher Road
 Gahanna, Ohio 43230
 ph 614.428.7750
 fax 614.428.7755