



GPD GROUP
Glaus, Pyle, Schomer, Burns & DeHaven, Inc.

520 South Main Street, Suite 7531
Akron, OH 44314
330.527.7100 Fax 330.522.2101

Copyright: Glaus, Pyle, Schomer, Burns & DeHaven, Inc. 2010

EXHIBIT B PARCEL 100-WL





SITUATED IN THE STATE OF OHIO, COUNTY OF FRANKLIN, TOWNSHIP OF WASHINGTON, V.M.S. 6748, CITY OF DUBLIN

LEGEND:

- EXISTING PROPERTY LINE
- PROPOSED LIMITED ACCESS RIGHT OF WAY
- EXISTING LIMITED ACCESS RIGHT OF WAY
- POINT OF BEGINNING
- POINT OF COMMENCEMENT
- I.P.S.

BASIS OF BEARING:


STATE PLANE GRID NORTH, NAD 83 (2011), OHIO SOUTH ZONE.

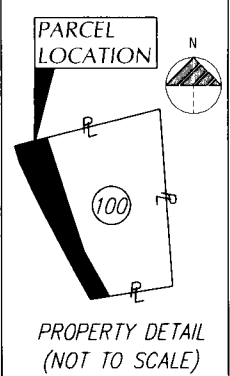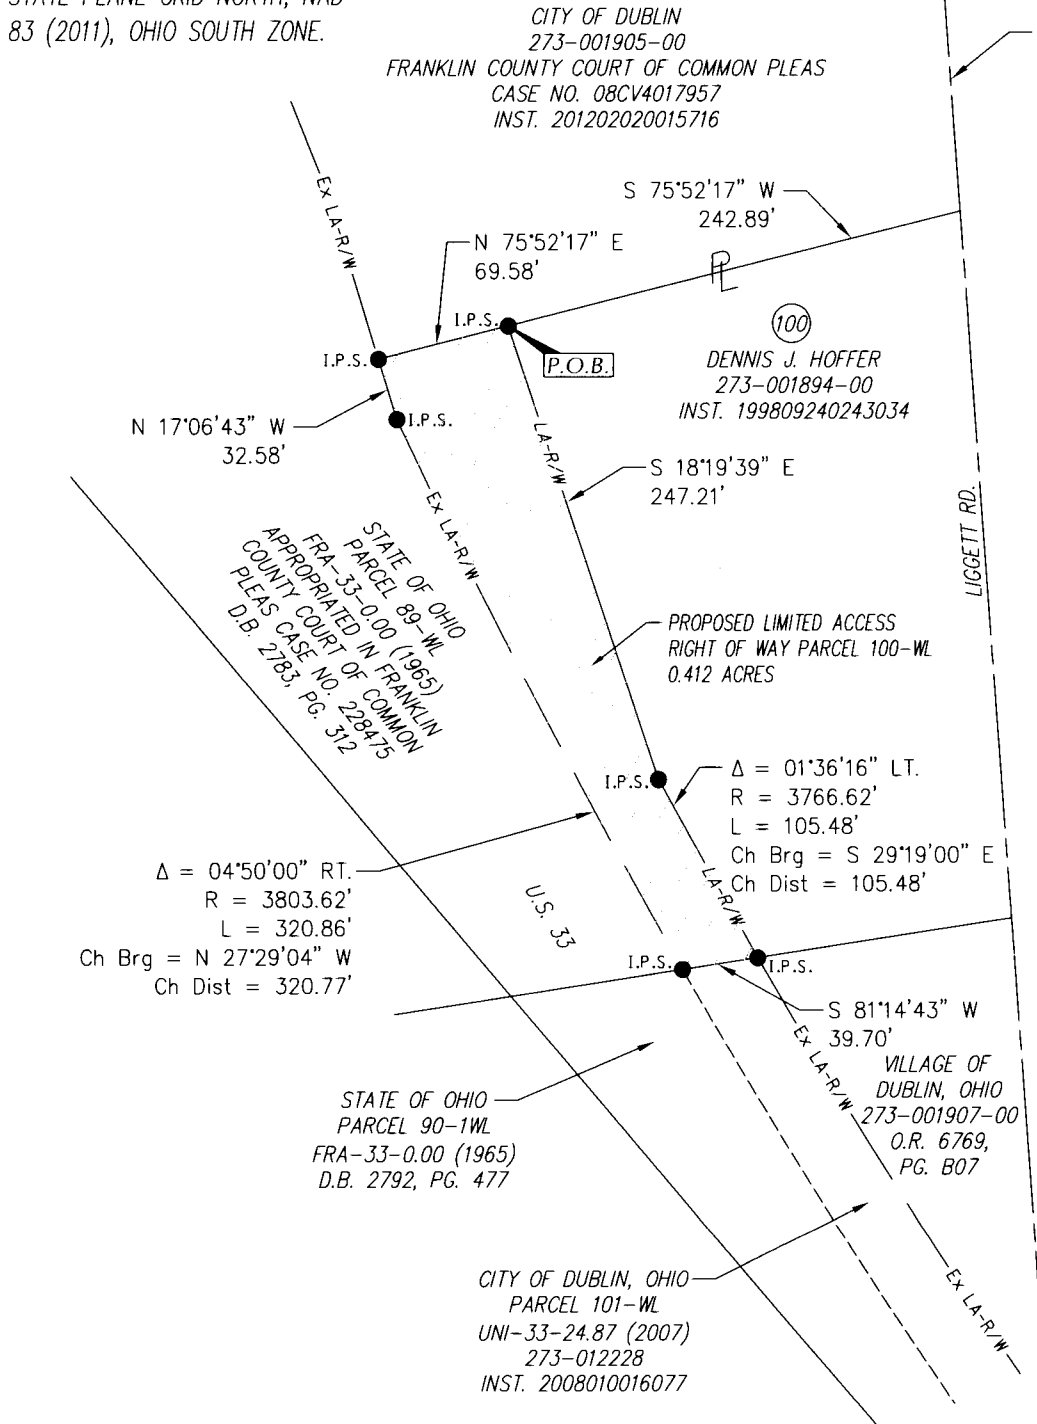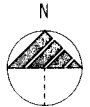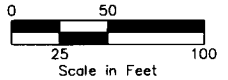

RECEIVED

OCT 19 2021

Franklin County
Circuit Court

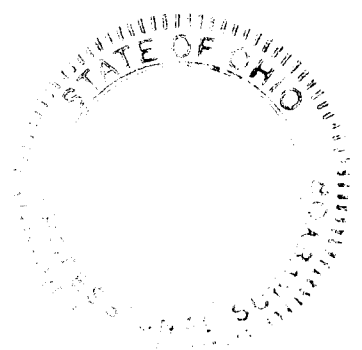

Steven L. Mullaney
STEVEN L. MULLANEY, P.S. 7900

2/9/2021
DATE